


MAY 05 2005 9:36 PM RAW
 I:\AIRPORTS\T.VILLE\828-03RW\GD\AIRPORT\SHEETS\R-317XS-927.DWG - STA. 131+50 TO STA. 132+00

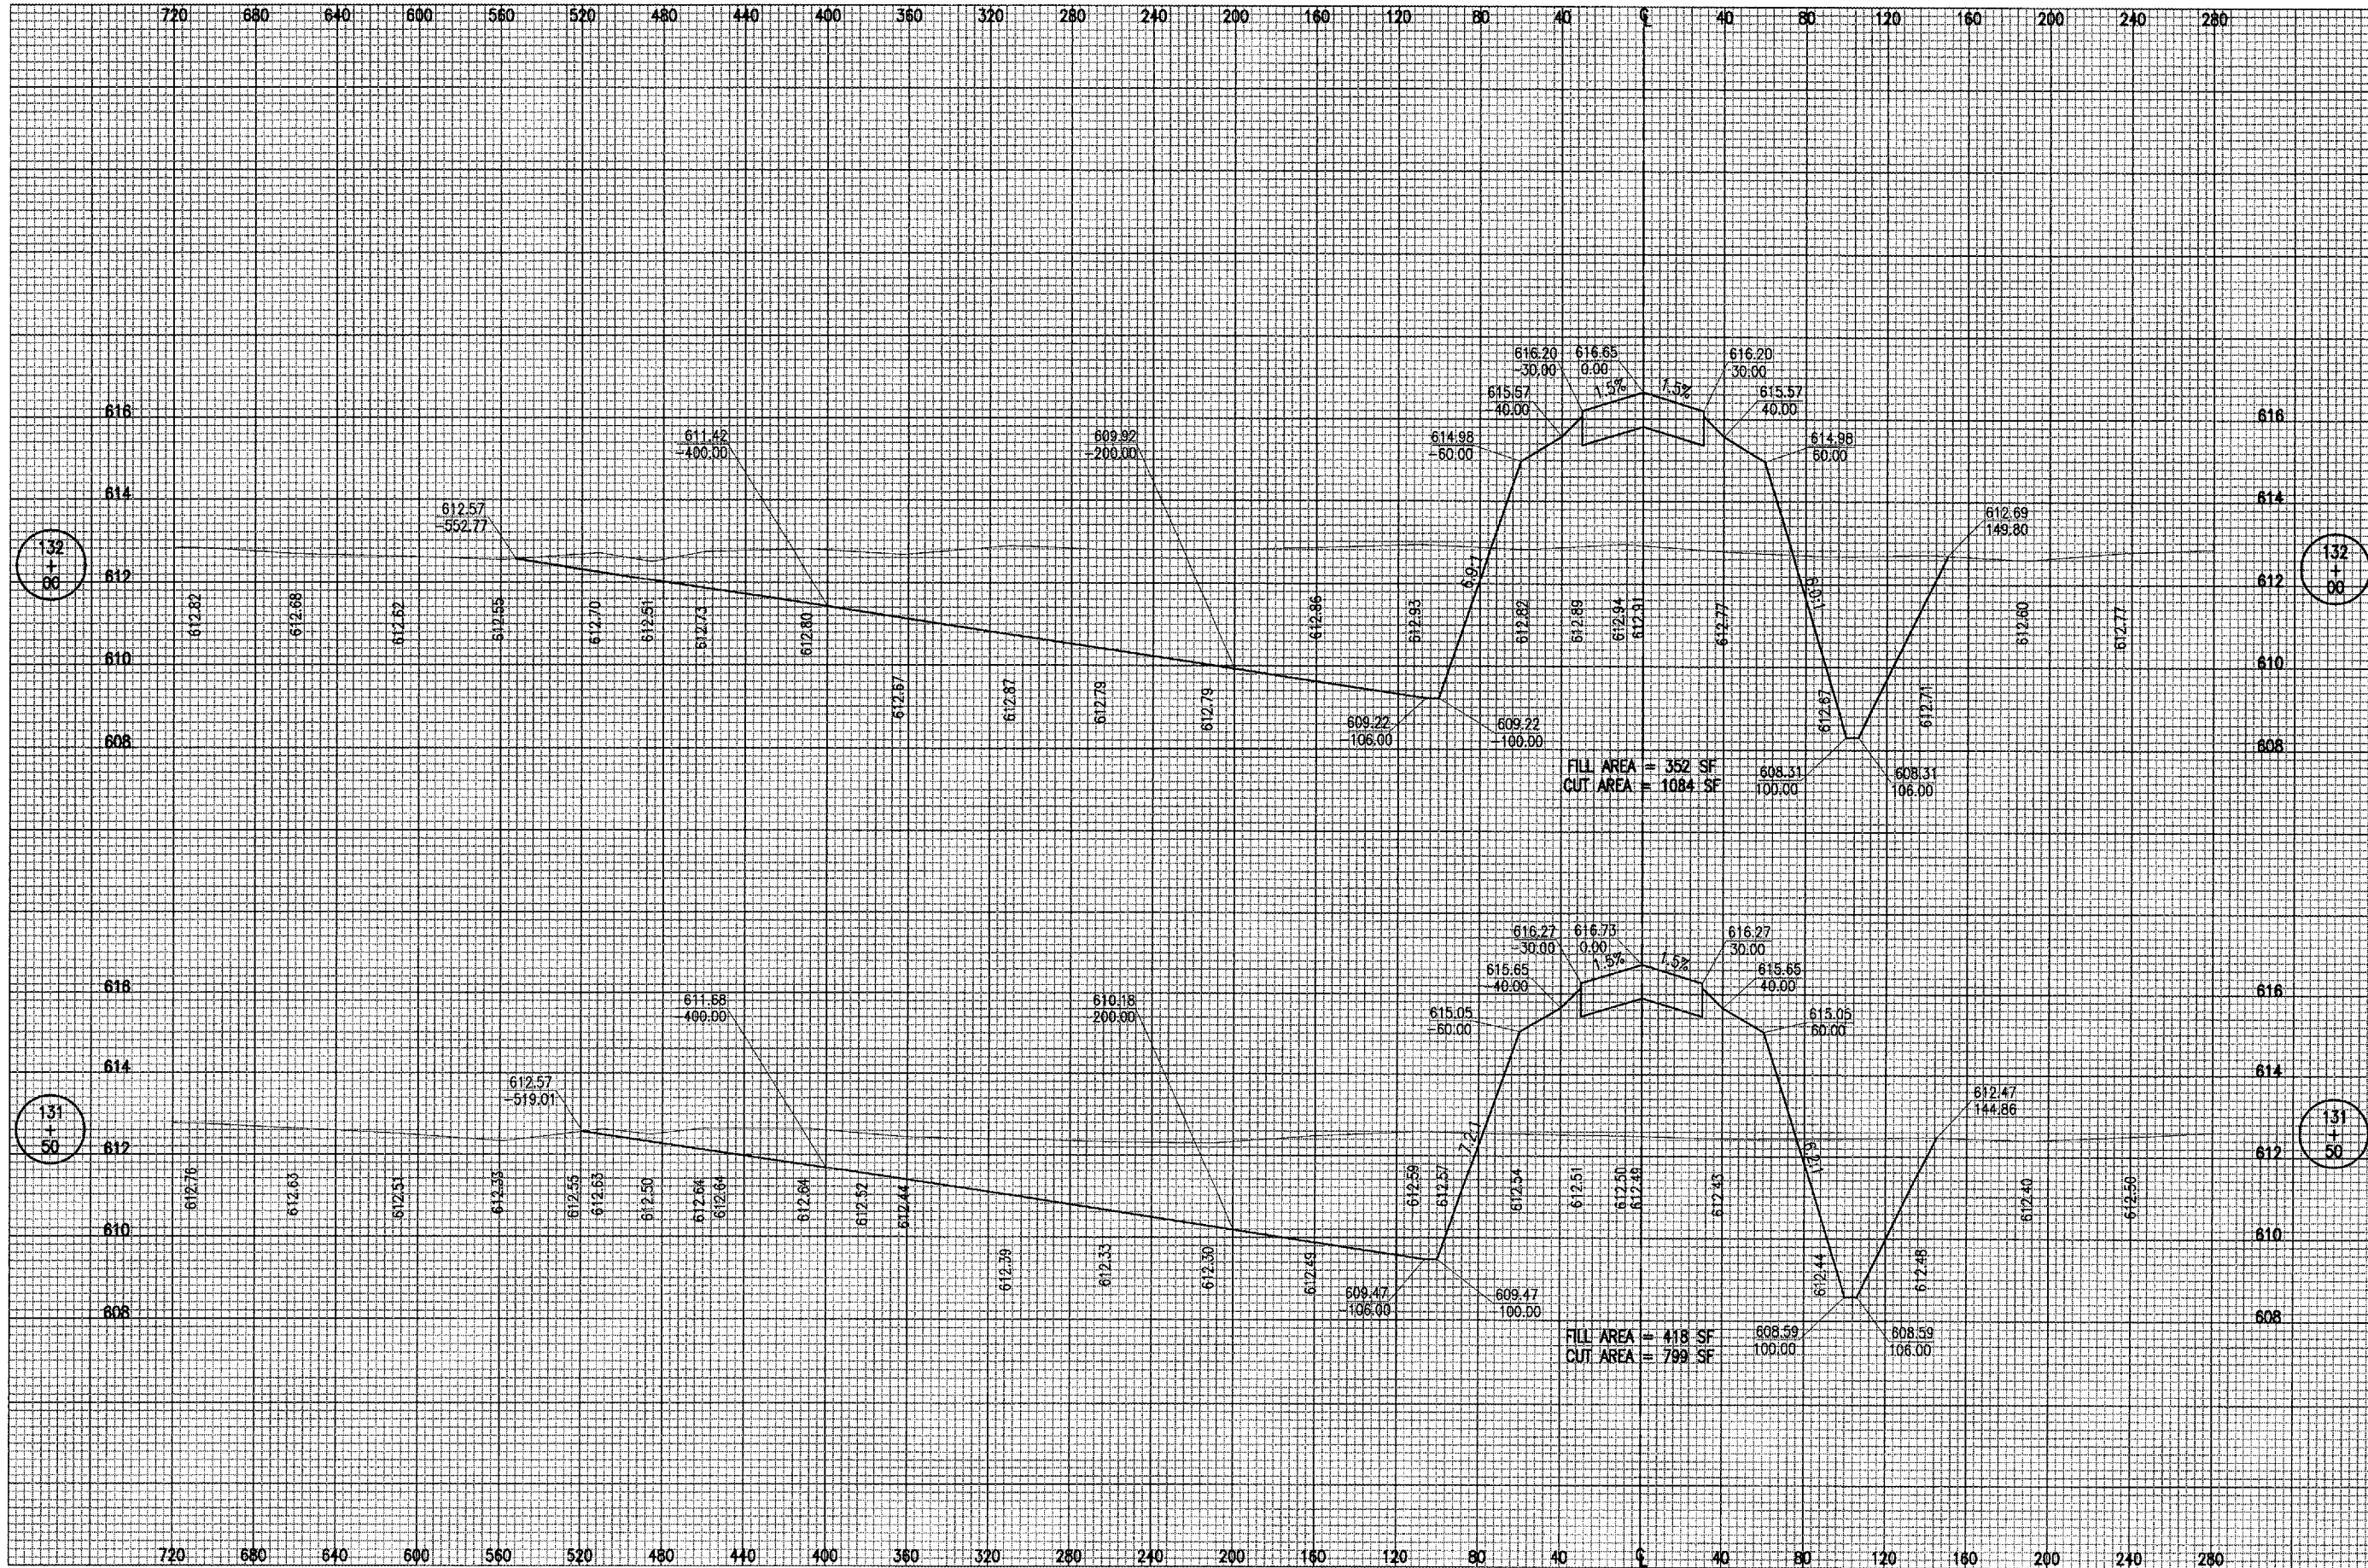

DATE	REVISION	BY

TAYLORVILLE MUNICIPAL AIRPORT
TAYLORVILLE, ILLINOIS

IL PROJ.: TAZ-3166 A.I.P. PROJ.: 3-17-0100-87

FILE PROJECT NO. 828-03RW\GD_0800	RAW	02/24/05
PLANET R-317XS-927.DWG	BAK	02/24/05
SCALE H. 1" = 40' V. 1" = 2'	CAH	xx/xx/xx
DATE 02/24/05		



Hanson Professional Services Inc.
 1626 South Sixth Street
 Springfield, Illinois 62703-2888
 Offices Nationwide

CONSTRUCT
RUNWAY 9-27
 PROPOSED RUNWAY
 CROSS-SECTIONS
 STA. 131+50 TO STA. 132+00