


APR 07, 2005 10:32 PM RAW
 I:\AIRPORTS\TALLE\828-03RWYGD\AIRPORT\SHEETS\R-320XS-927.DWG - STA. 134+00 TO STA. 135+50

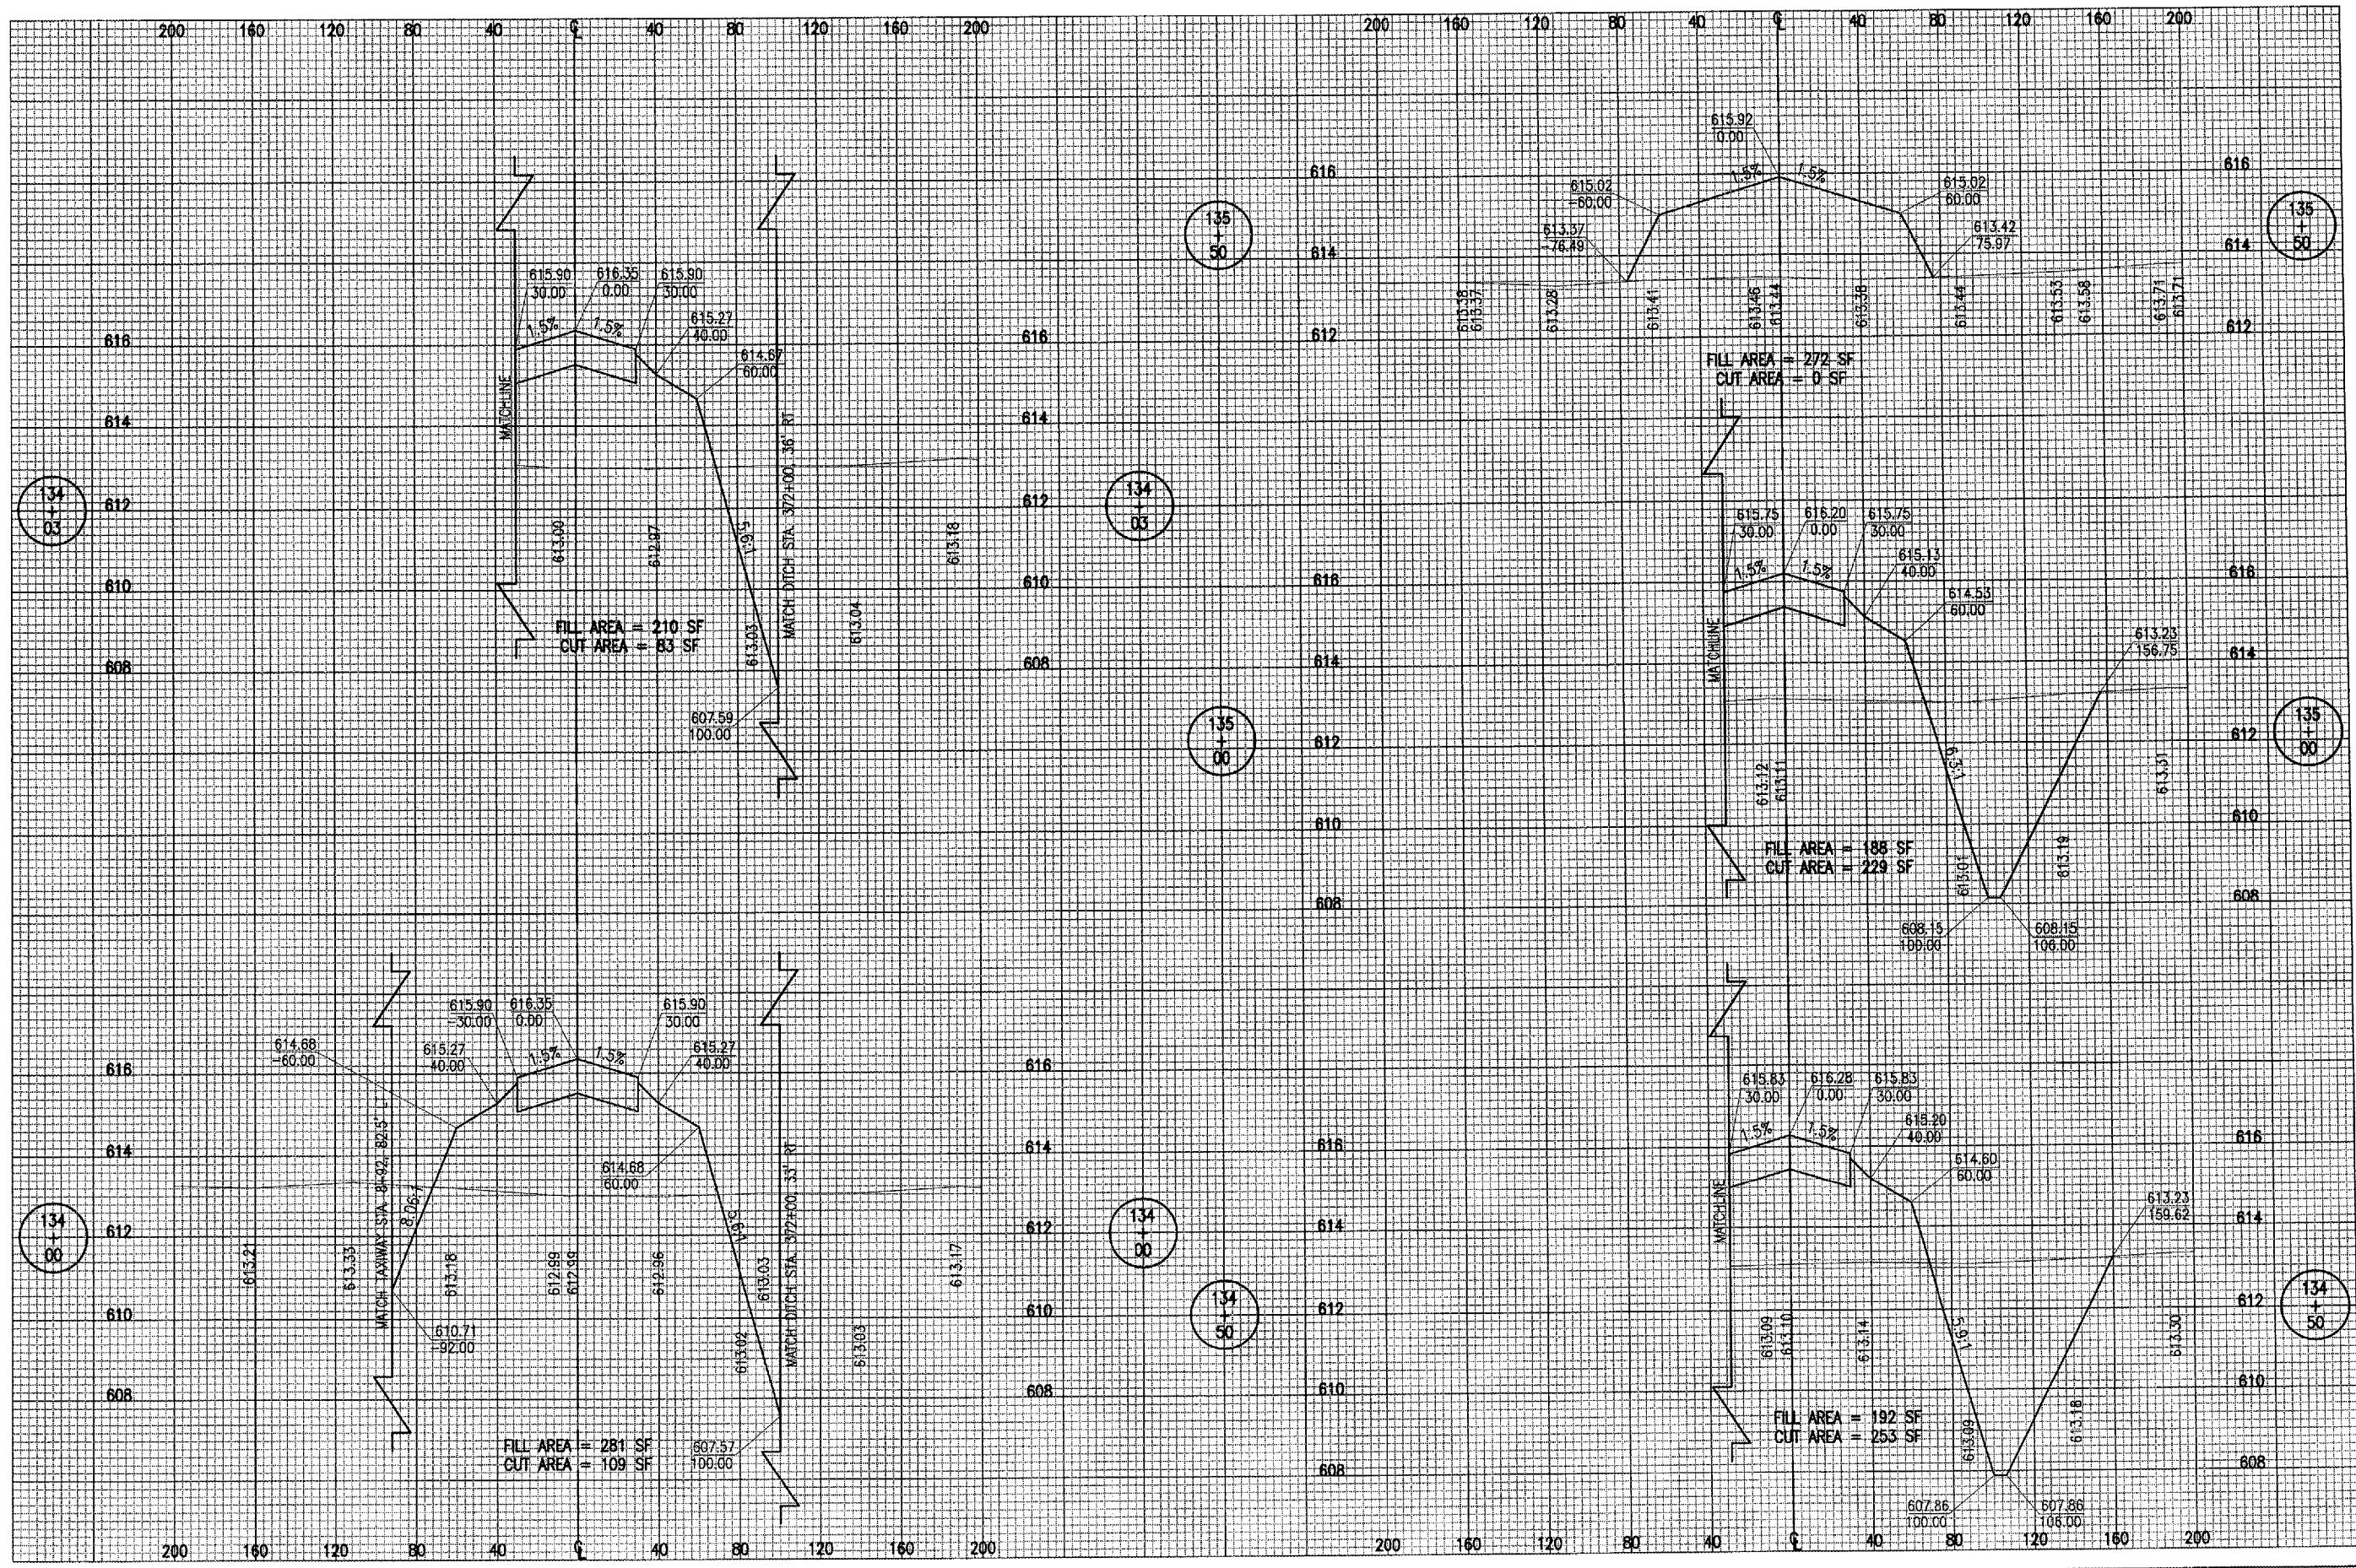


DATE	REVISION	BY

TAYLORVILLE MUNICIPAL AIRPORT
TAYLORVILLE, ILLINOIS

IL PROJ.: TAZ-3166 A.I.P. PROJ.: 3-17-0100-B7

DATE	BY	REVIEWED
02/24/05	RAW	CAH
02/24/05	BHK	xx/xx/xx
02/24/05	CAH	xx/xx/xx

IEG Project No. 828-03RWYGD 0800
 Filename R-320XS-927.DWG
 Scale H. 1" = 40' V. 1" = 2'
 Date 02/24/05

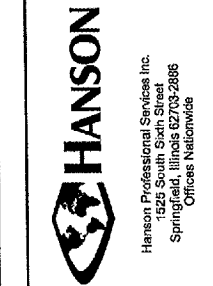

CONSTRUCT
RUNWAY 9-27

PROPOSED RUNWAY
 CROSS-SECTIONS
 STA. 134+00 TO STA. 135+50