


APR 07, 2005 10:36 PM RAW  
H:\AIRPORTS\TALLEY\828-03RWYGD\AIRPORT\SHETS\R-334XS-TX-A.DWG - STA. 14+50 TO STA. 16+00

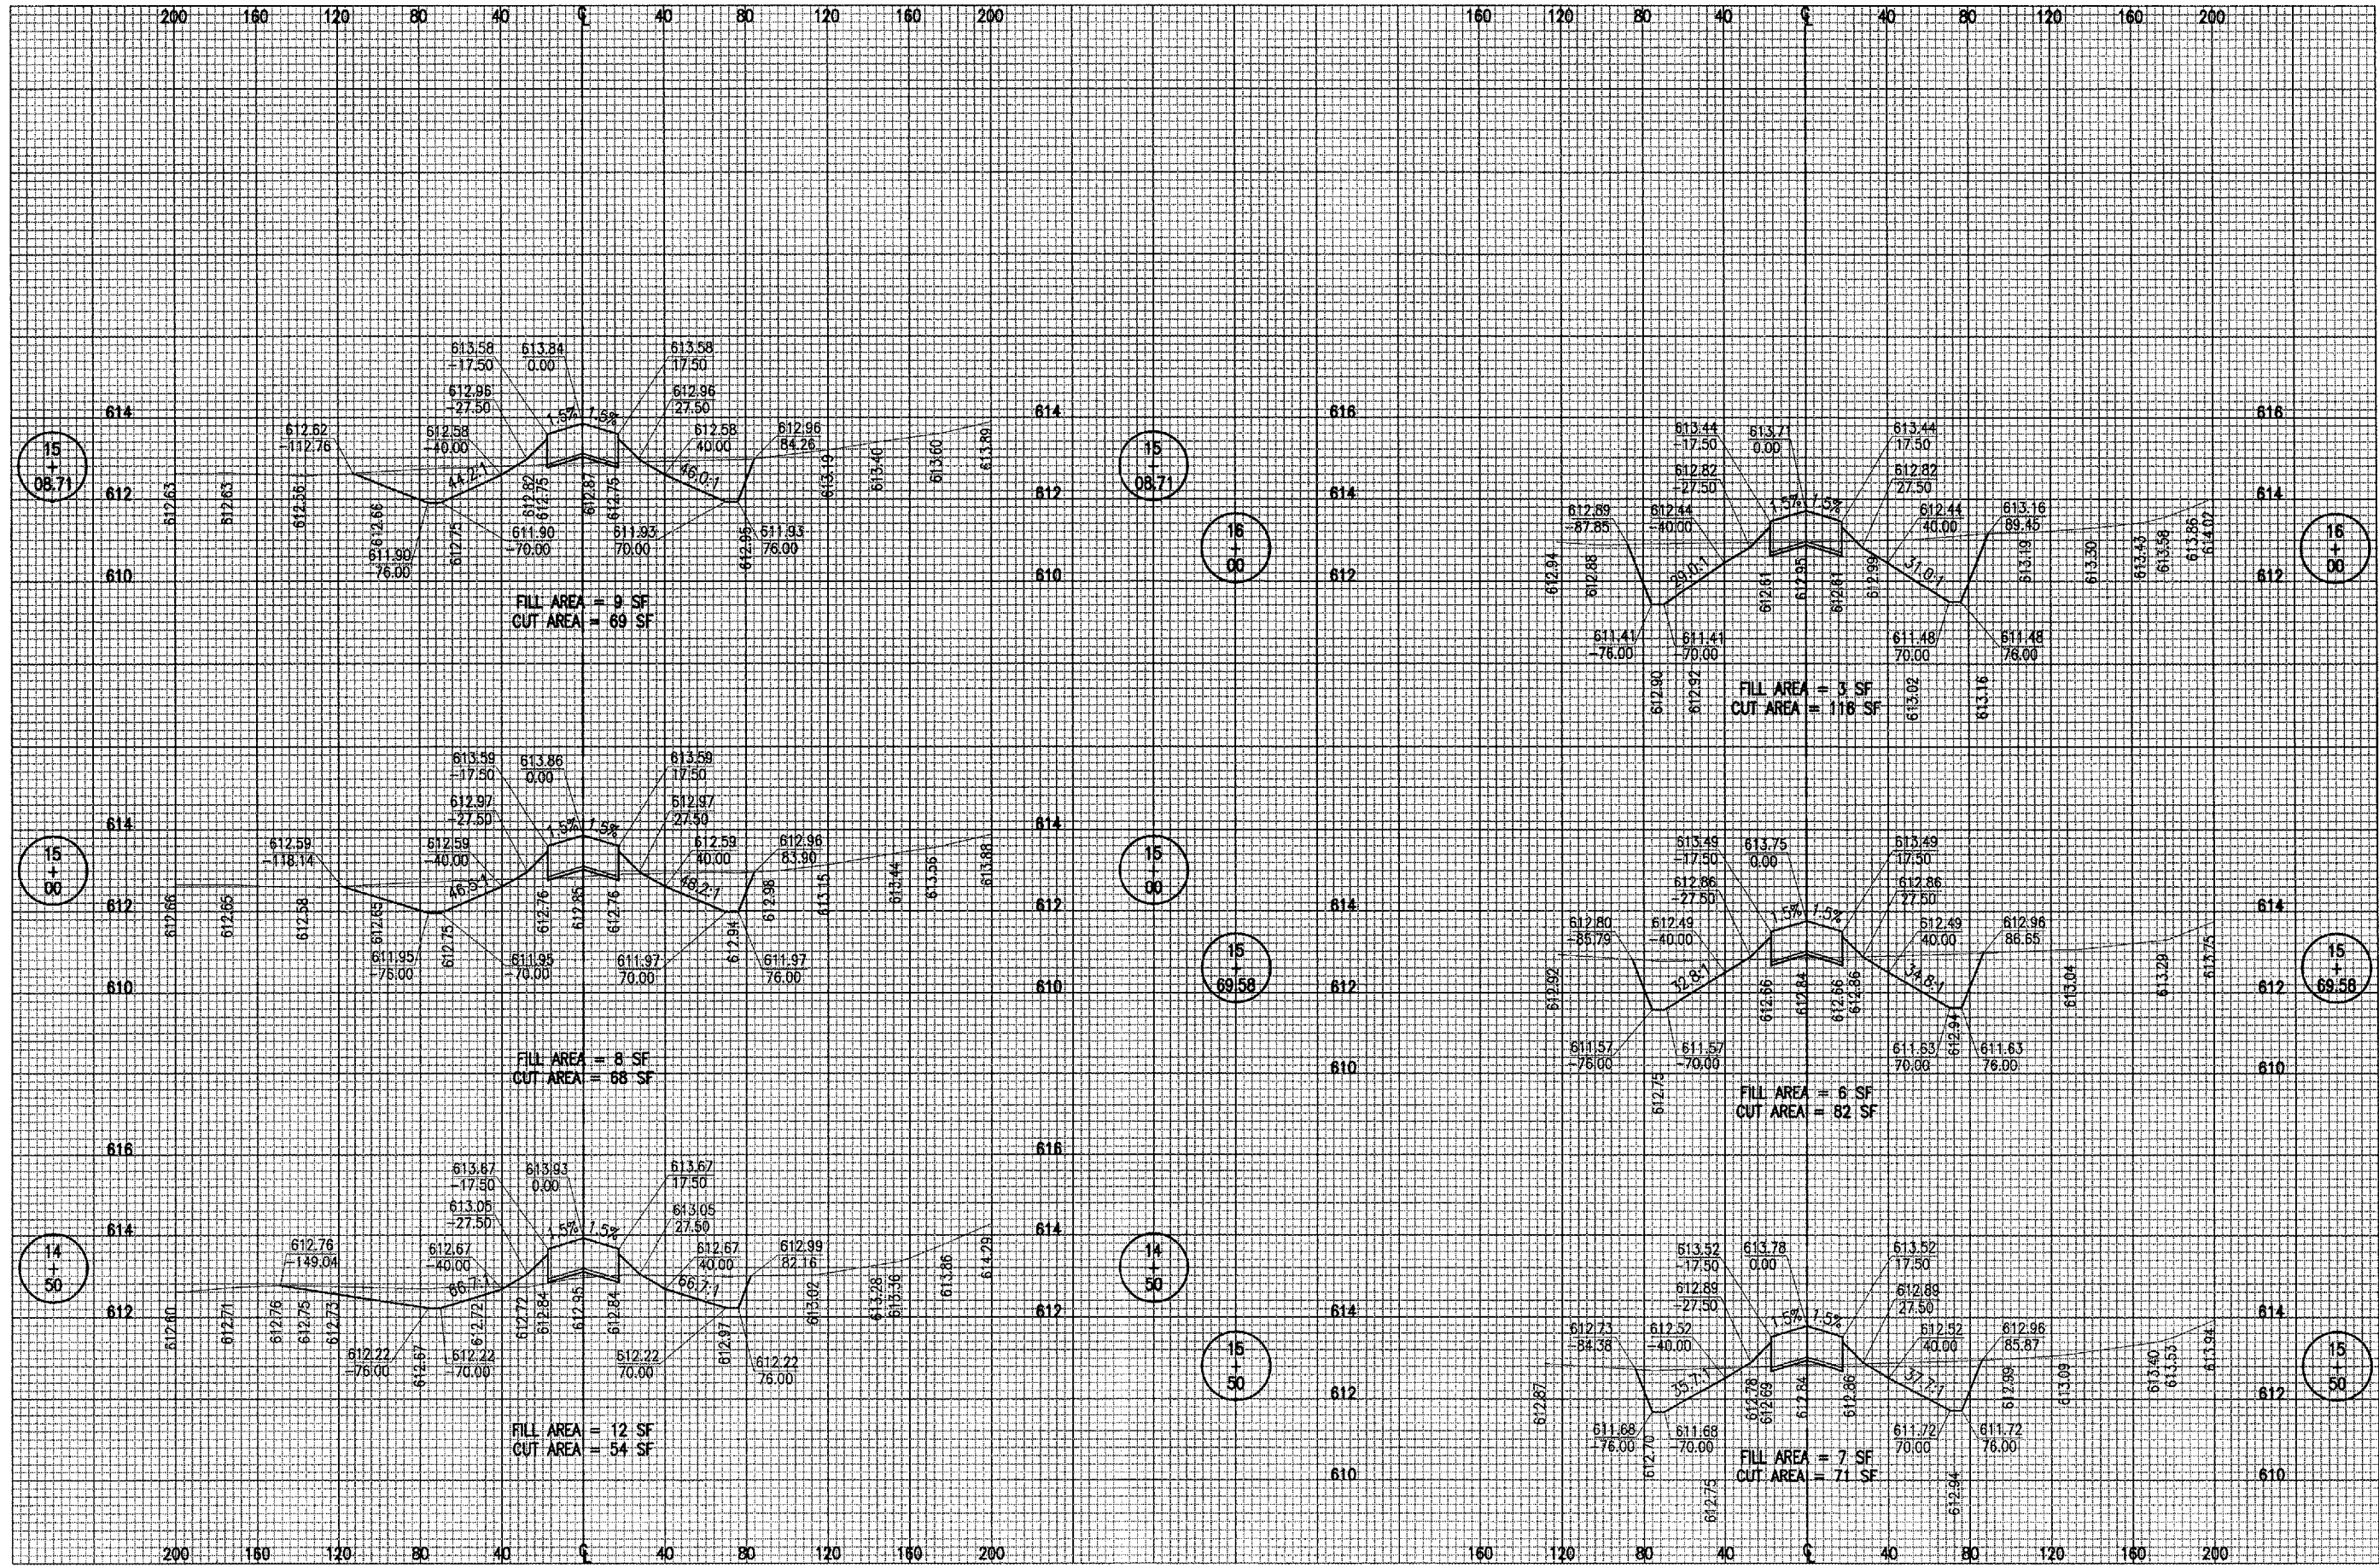


DATE \_\_\_\_\_ REVISION \_\_\_\_\_ BY \_\_\_\_\_

**TAYLORVILLE MUNICIPAL AIRPORT**  
TAYLORVILLE, ILLINOIS

IL PROJ.: TAZ-3166 A.I.P. PROJ.: 3-17-0100-B7

Ill. Project No. 828-03RWYGD 0800  
 File Name: R-334XS-TX-A.DWG  
 Scale: H. 1" = 40' V. 1" = 2'  
 Date: 02/24/05

LAYOUT	RAW	02/18/05
DRAWN	MDR	02/24/05
REVIEWED	CAH	xx/xx/xx

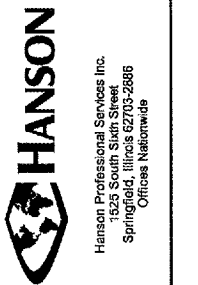

**CONSTRUCT**  
**RUNWAY 9-27**  
PROPOSED TAXIWAY  
CROSS-SECTIONS  
STA. 14+50 TO STA. 16+00