


APR 07, 2005 10:37 PM RAW
I:\AIRPORTS\TAYLORVILLE\B28-Q3RWYGD\AIRPORT\SHEETS\R-335XS-TX-A.DWG - STA. 16+08.50 TO STA. 18+33

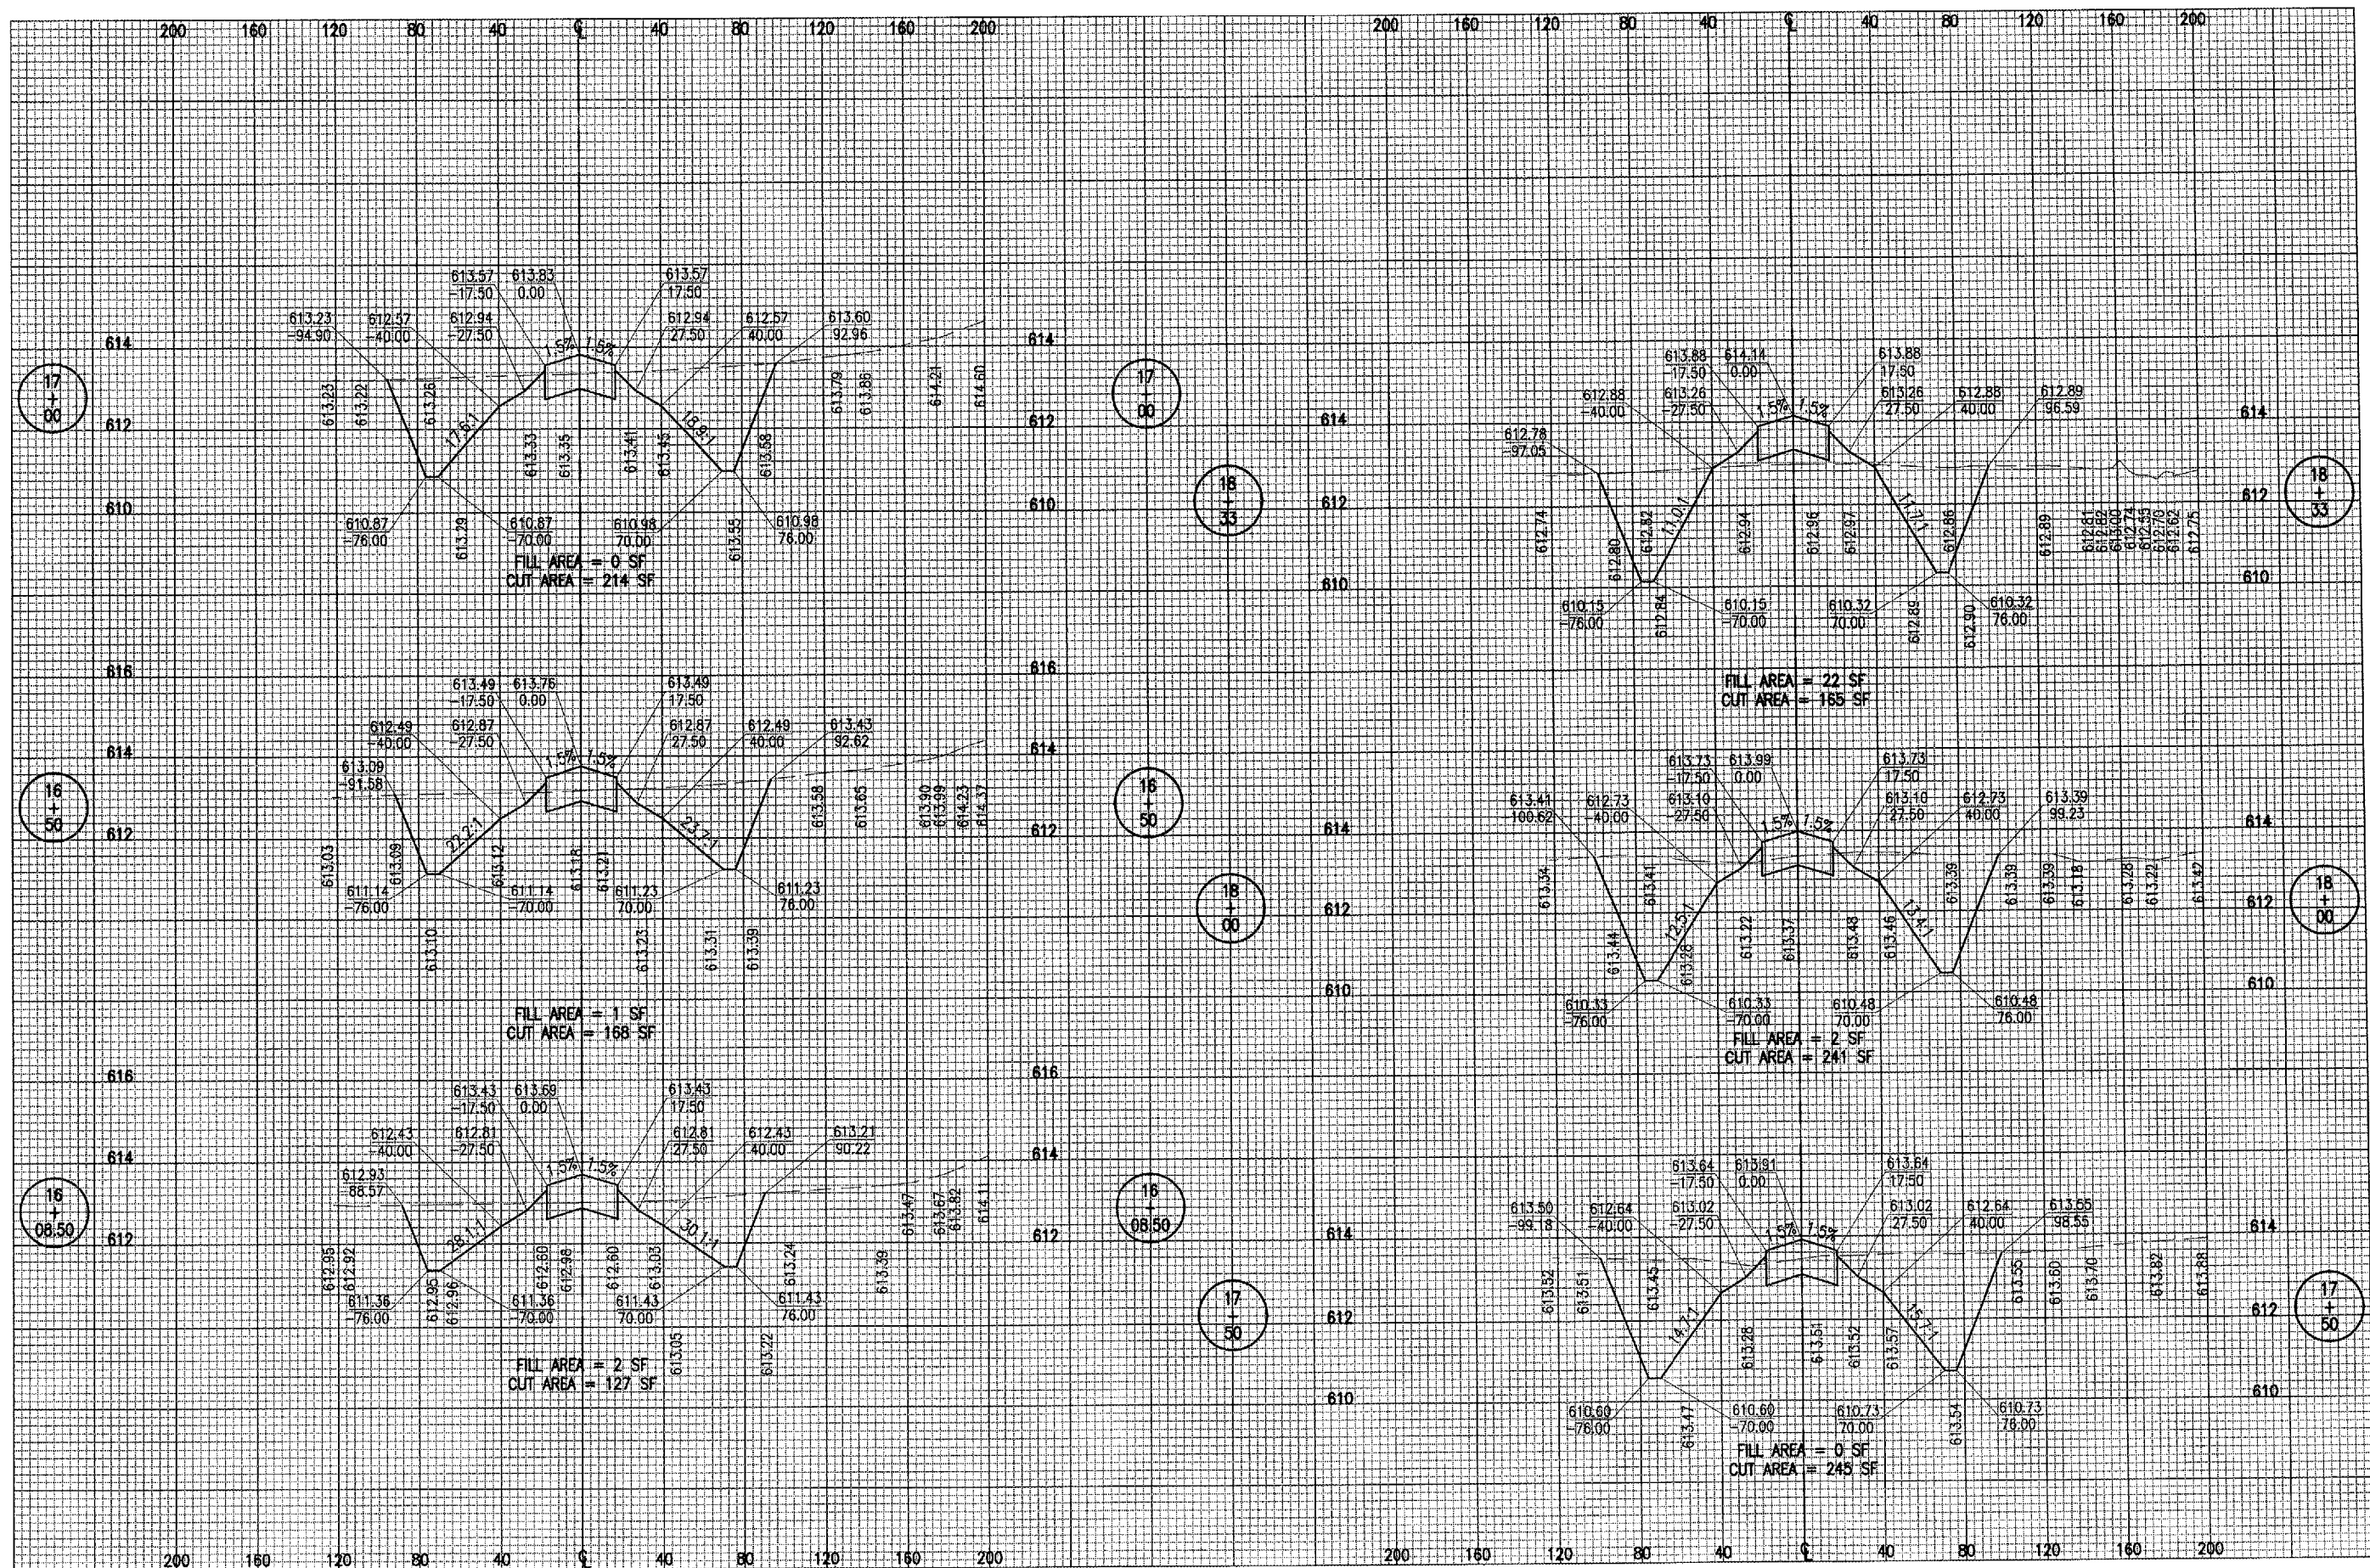


DATE	REVISION	BY

TAYLORVILLE MUNICIPAL AIRPORT
TAYLORVILLE, ILLINOIS

IL PROJ.: TAZ-3166 A.I.P. PROJ.: 3-17-0100-B7

LAYOUT	RAW	BHK	CAH	02/25/05	02/25/05	xx/xx/xx
DRAWN						
REVIEWED						

IPI Project No. 828-03RWYGD 0800.
 Elevation R-335XS-TX-A.DWG
 Scale H. 1" = 40' V. 1" = 2'
 Date 02/25/05

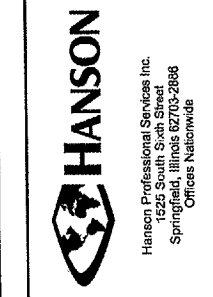

CONSTRUCT
RUNWAY 9-27
 PROPOSED TAXIWAY
 CROSS-SECTIONS
 STA. 16+08.50 TO STA. 18+33