



APR 07, 2005 10:37 PM RAW
 I:\AIRPORTS\TYL\828-03RWYGD\AIRPORT\SHEETS\R-336XS-TXY-A.DWG - STA. 18+58.08 TO STA. 19+20.50

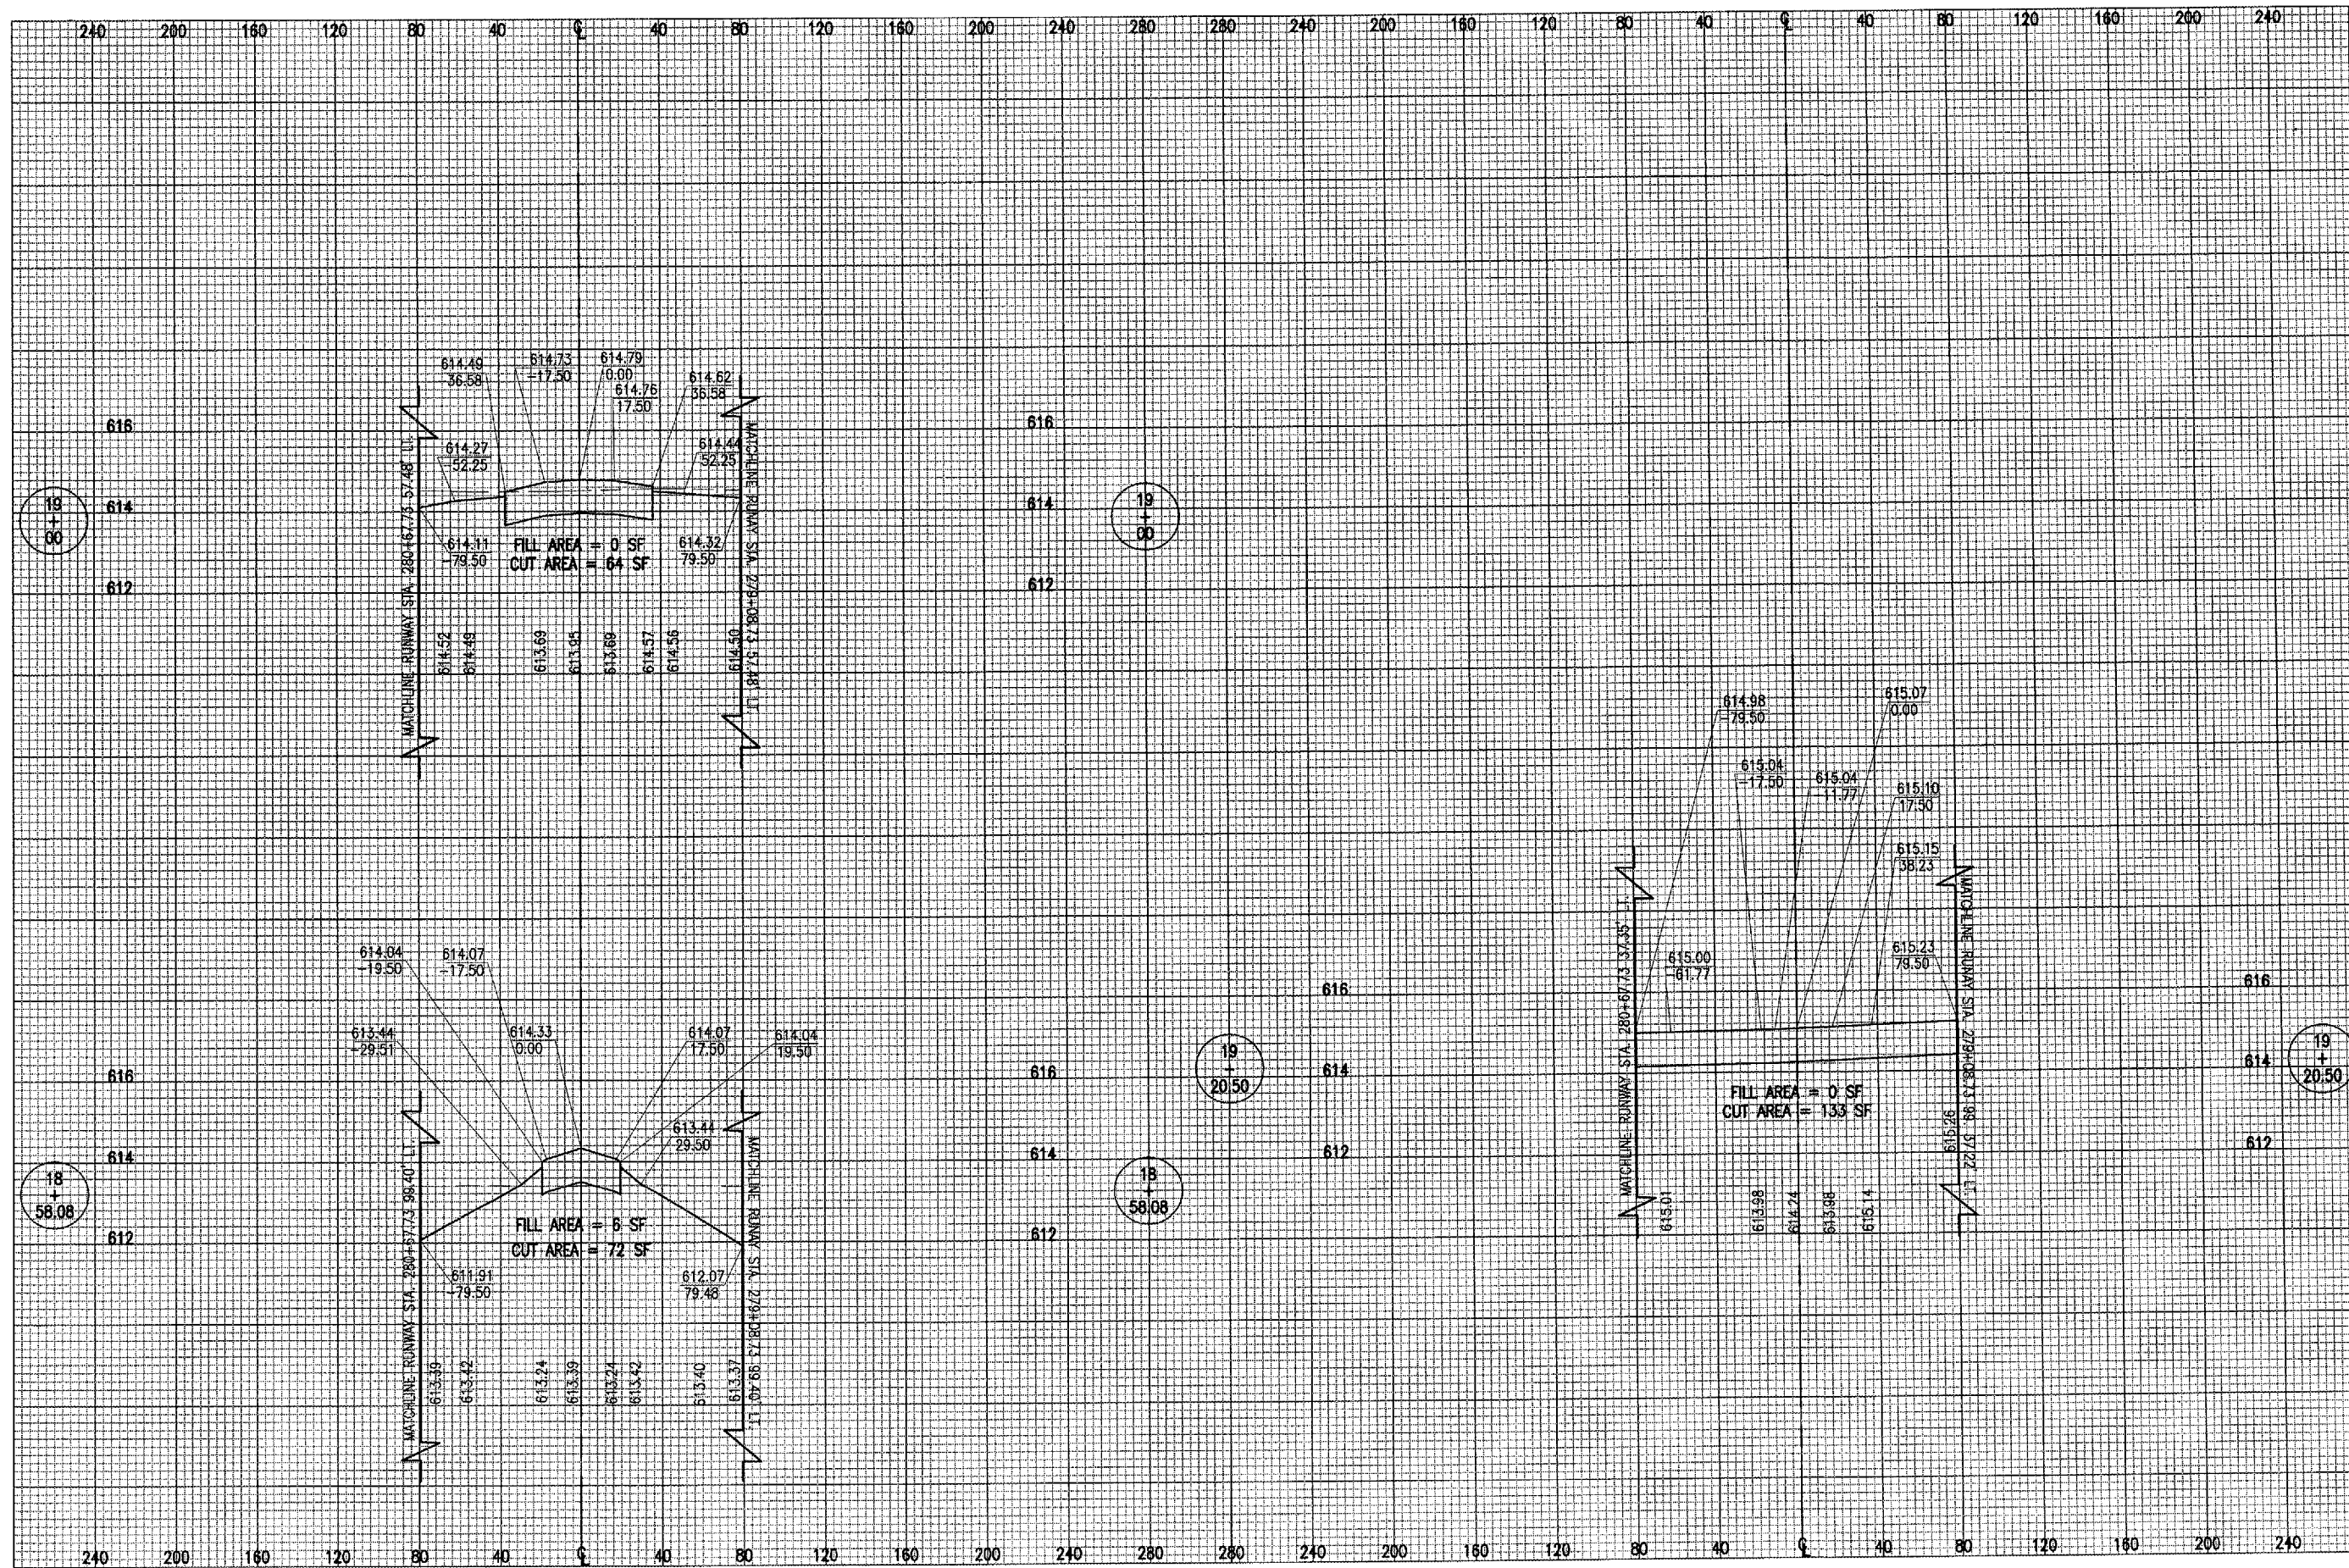

DATE	REVISION	BY

TAYLORVILLE MUNICIPAL AIRPORT
 TAYLORVILLE, ILLINOIS
 ILL. PROJ.: TAZ-3166 A.I.P. PROJ.: 3-17-0100-87

FILE PROJECT NO. 828-03RWYGD 0800	DATE
FILENAME R-336XS-TXY-A.DWG	LAYOUT RAW 02/25/05
SCALE H. 1" = 40' V. 1" = 2'	DRAWN BAK 02/25/05
DATE 02/25/05	REVIEWED CAH xx/xx/xx

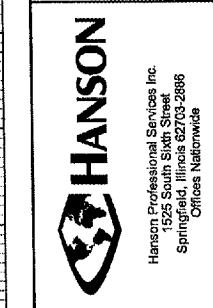

CONSTRUCT
 RUNWAY 9-27
 PROPOSED TAXIWAY
 CROSS-SECTIONS
 STA. 18+58.08 TO STA. 19+20.50