


APR 11, 2005 2:26 PM BAK
I:\AIRPORTS\TAVILLE\B2B-03RWYGD\AIRPORT\341XS-TURN.DWG - STA. 300+00 TO STA. 302+50

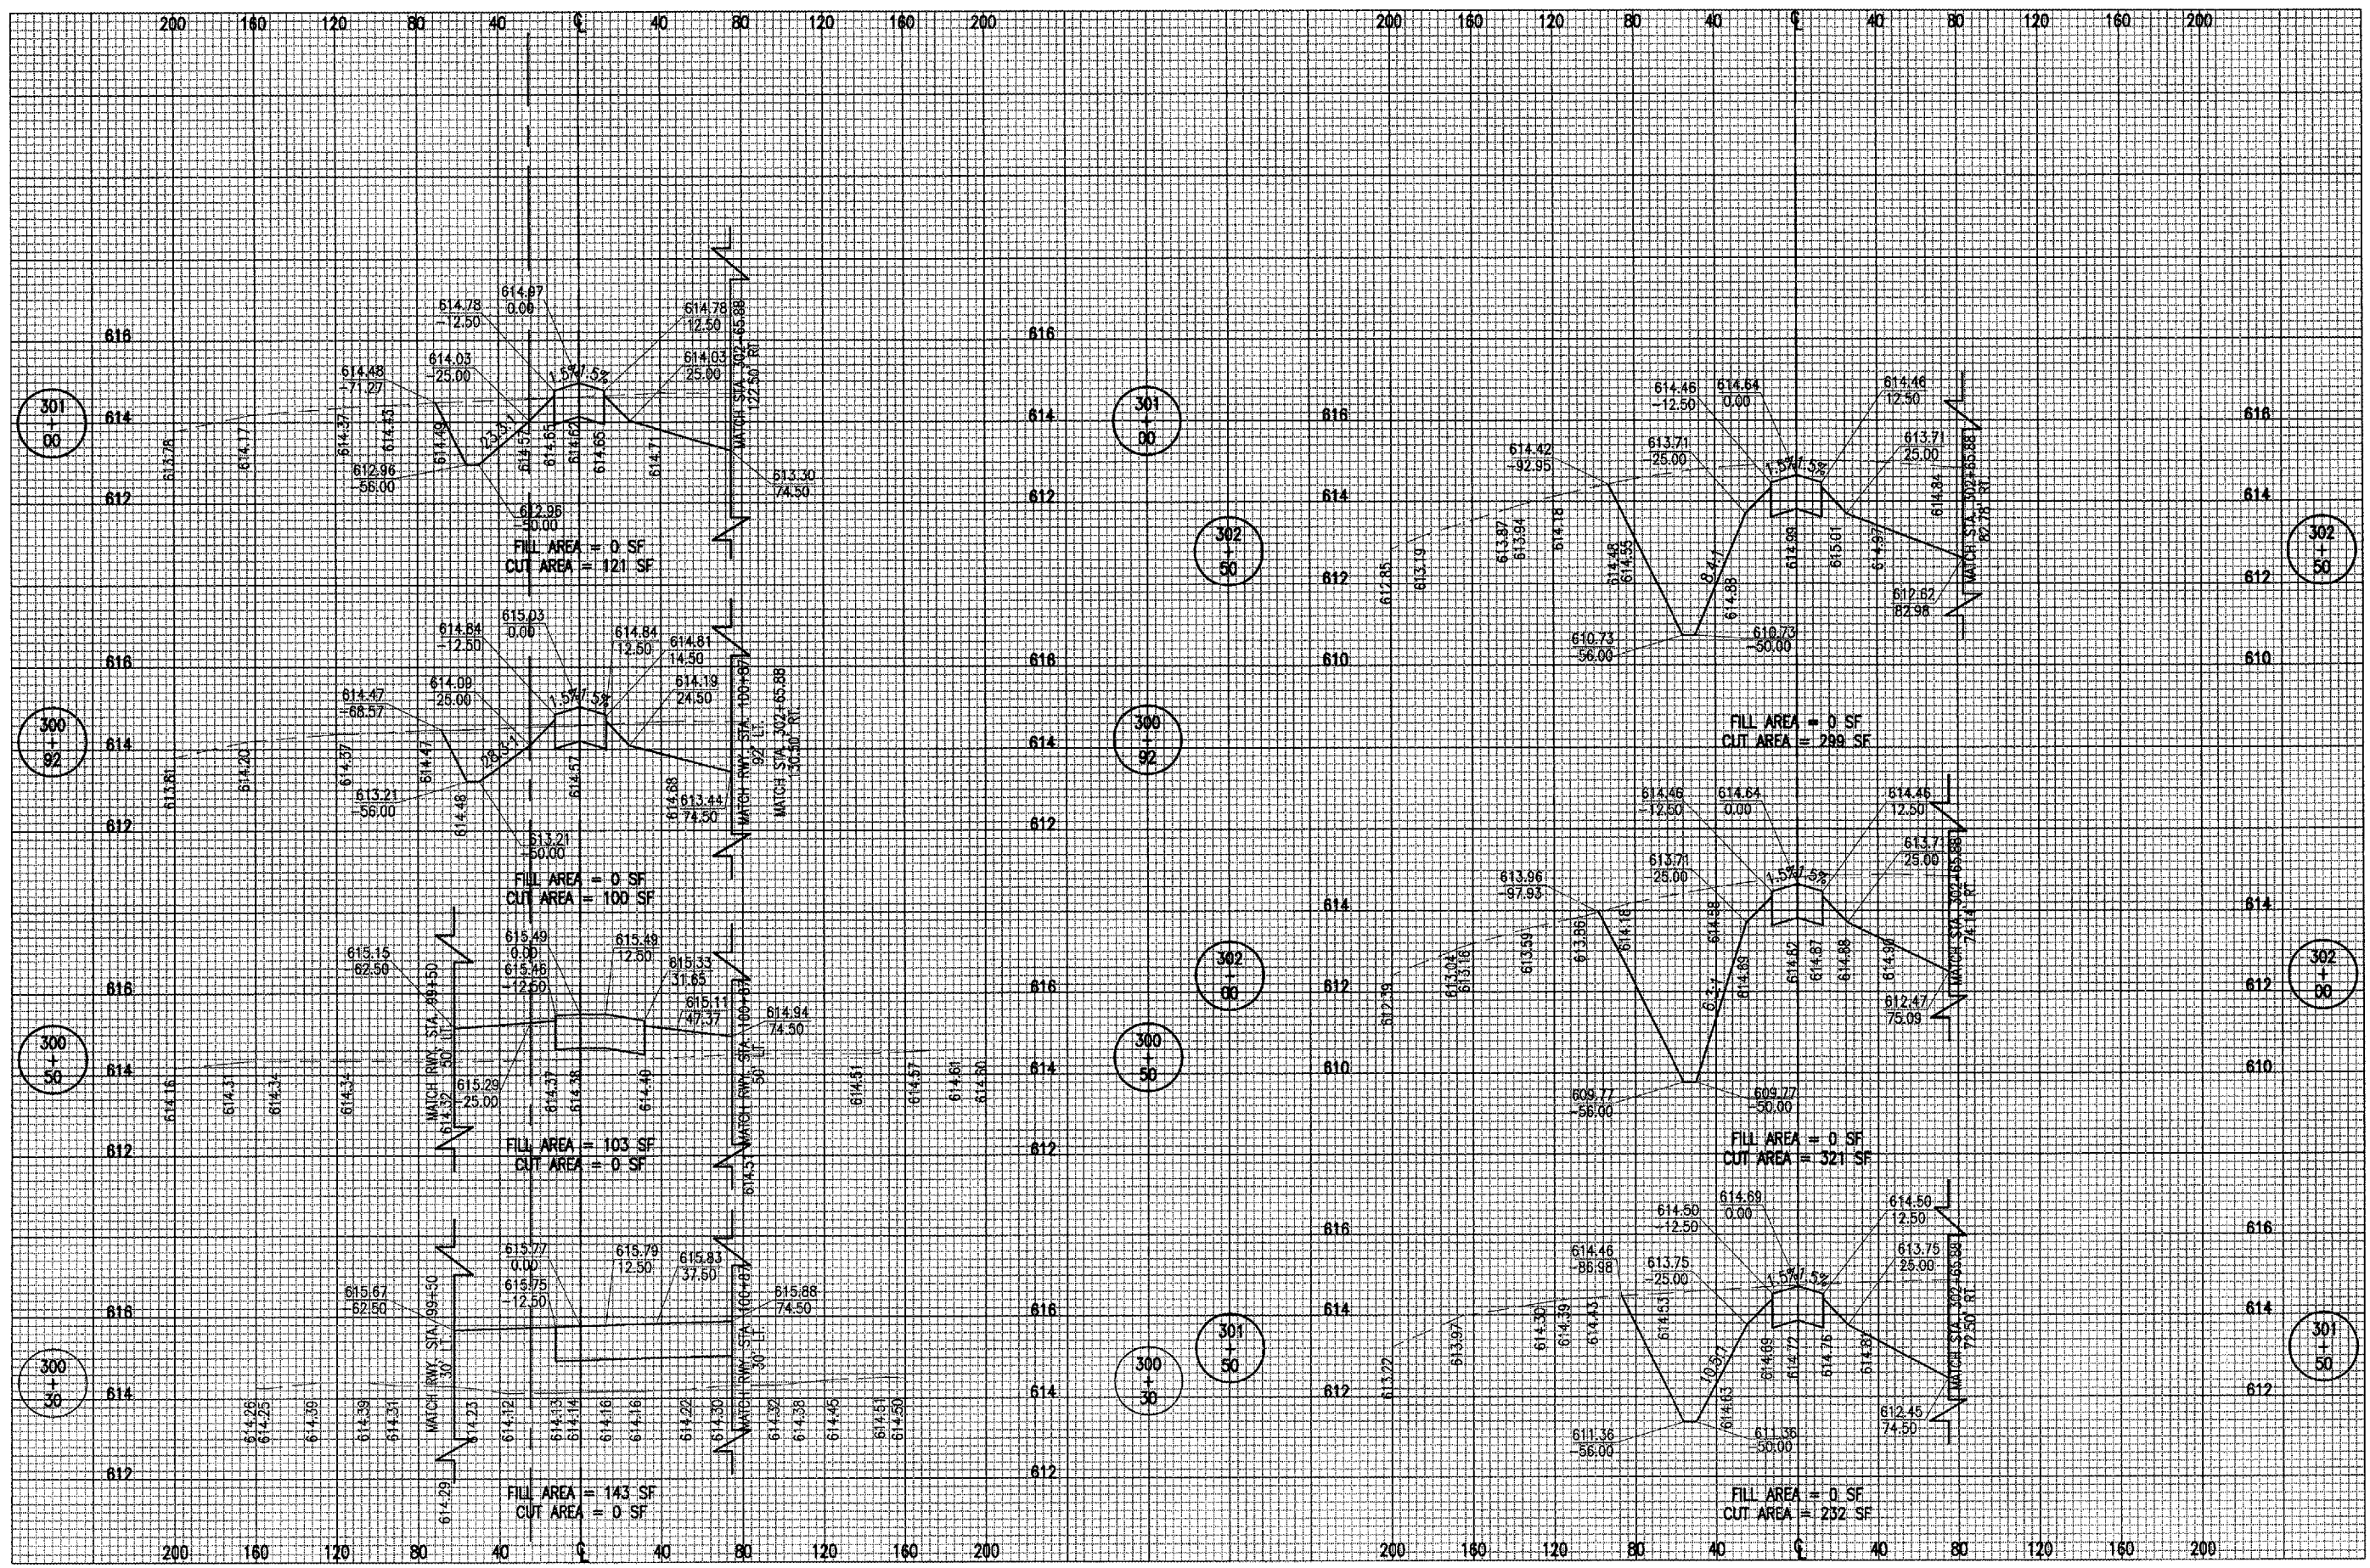

DATE	REVISION	BY

TAYLORVILLE MUNICIPAL AIRPORT
TAYLORVILLE, ILLINOIS

IL PROJ.: TAZ-3166 A.I.P. PROJ.: 3-17-0100-B7

REL. Project No. 828-03RWYGD_0800	RAW	02/18/05
Drawn: R-341XS-TURN.DWG	MDR	02/25/05
Scale: H. 1" = 40' V. 1" = 2'	CAH	xx/xx/xx
Date: 02/25/05		



CONSTRUCT
RUNWAY 9-27

PROPOSED TURN AROUND
CROSS-SECTIONS
STA. 300+00 TO STA. 302+50