


APR 07, 2005 10:41 PM RAW
 F:\AIRPORTS\TYLER\828-03RWYGD\AIRPORT\SHEETS\R-361-DICH.DWG - Layout1

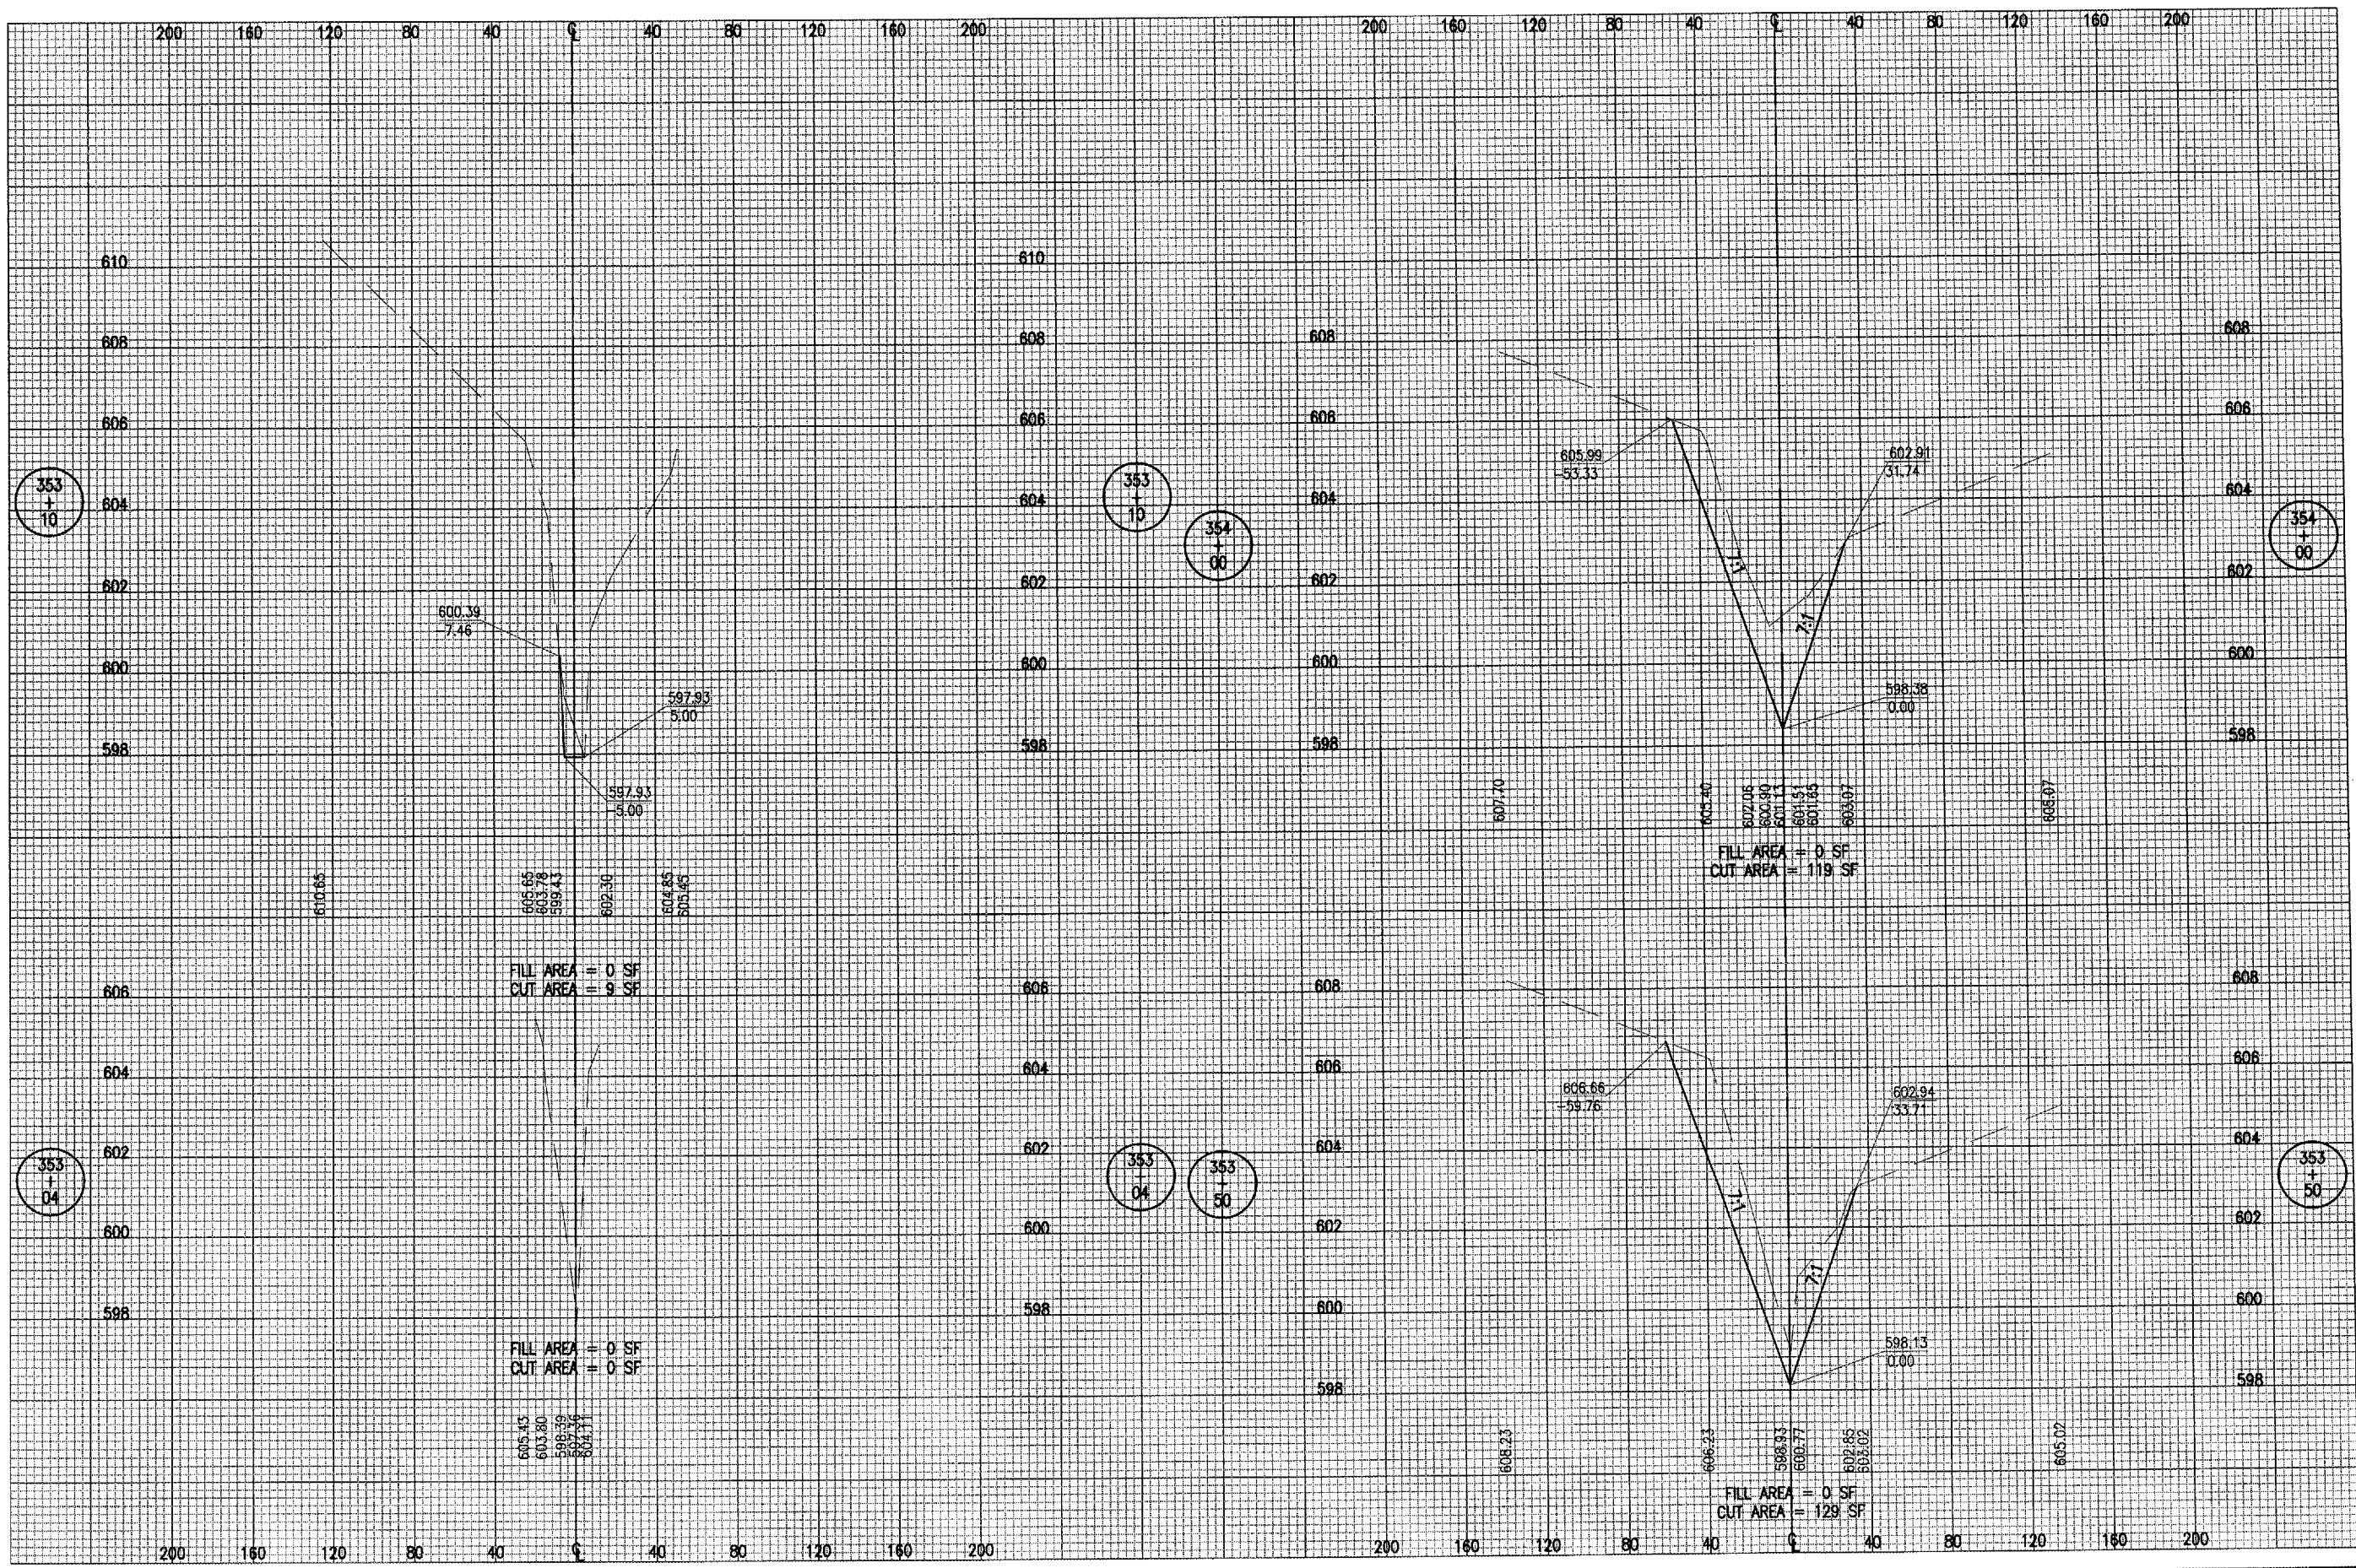

FILL AREA = 0 SF
 CUT AREA = 9 SF

FILL AREA = 0 SF
 CUT AREA = 0 SF

FILL AREA = 0 SF
 CUT AREA = 119 SF

FILL AREA = 0 SF
 CUT AREA = 129 SF

DATE	REVISION	BY

TAYLORVILLE MUNICIPAL AIRPORT
 TAYLORVILLE, ILLINOIS

IL PROJ.: TAZ-3166 A.I.P. PROJ.: 3-17-0100-B7

IRI Project No. 828-03RWYGD 0800 Filename R-361-DICH.DWG Scale H, 1" = 40' V, 1" = 2' Date 03/24/05	LAYOUT DRAWN MDR REVIEWED CAH	02/18/05 03/24/05 xx/xx/xx
--	-------------------------------------	----------------------------------



Hanson Professional Services Inc.
 1001 East St. Louis Street
 Springfield, Illinois 62702-2888
 Offices Nationwide

CONSTRUCT
 RUNWAY 9-27
 PROPOSED DITCH
 CROSS-SECTIONS
 STA. 353+04 TO STA. 354+00