



APR 07, 2005 10:44 PM RAW
 I:\AIRPORTS\T.VILLE\825-03RWYGD\AIRPORT\SHEETS\R-365-DTCH.DWG - STA. 360+00 TO STA. 361+50

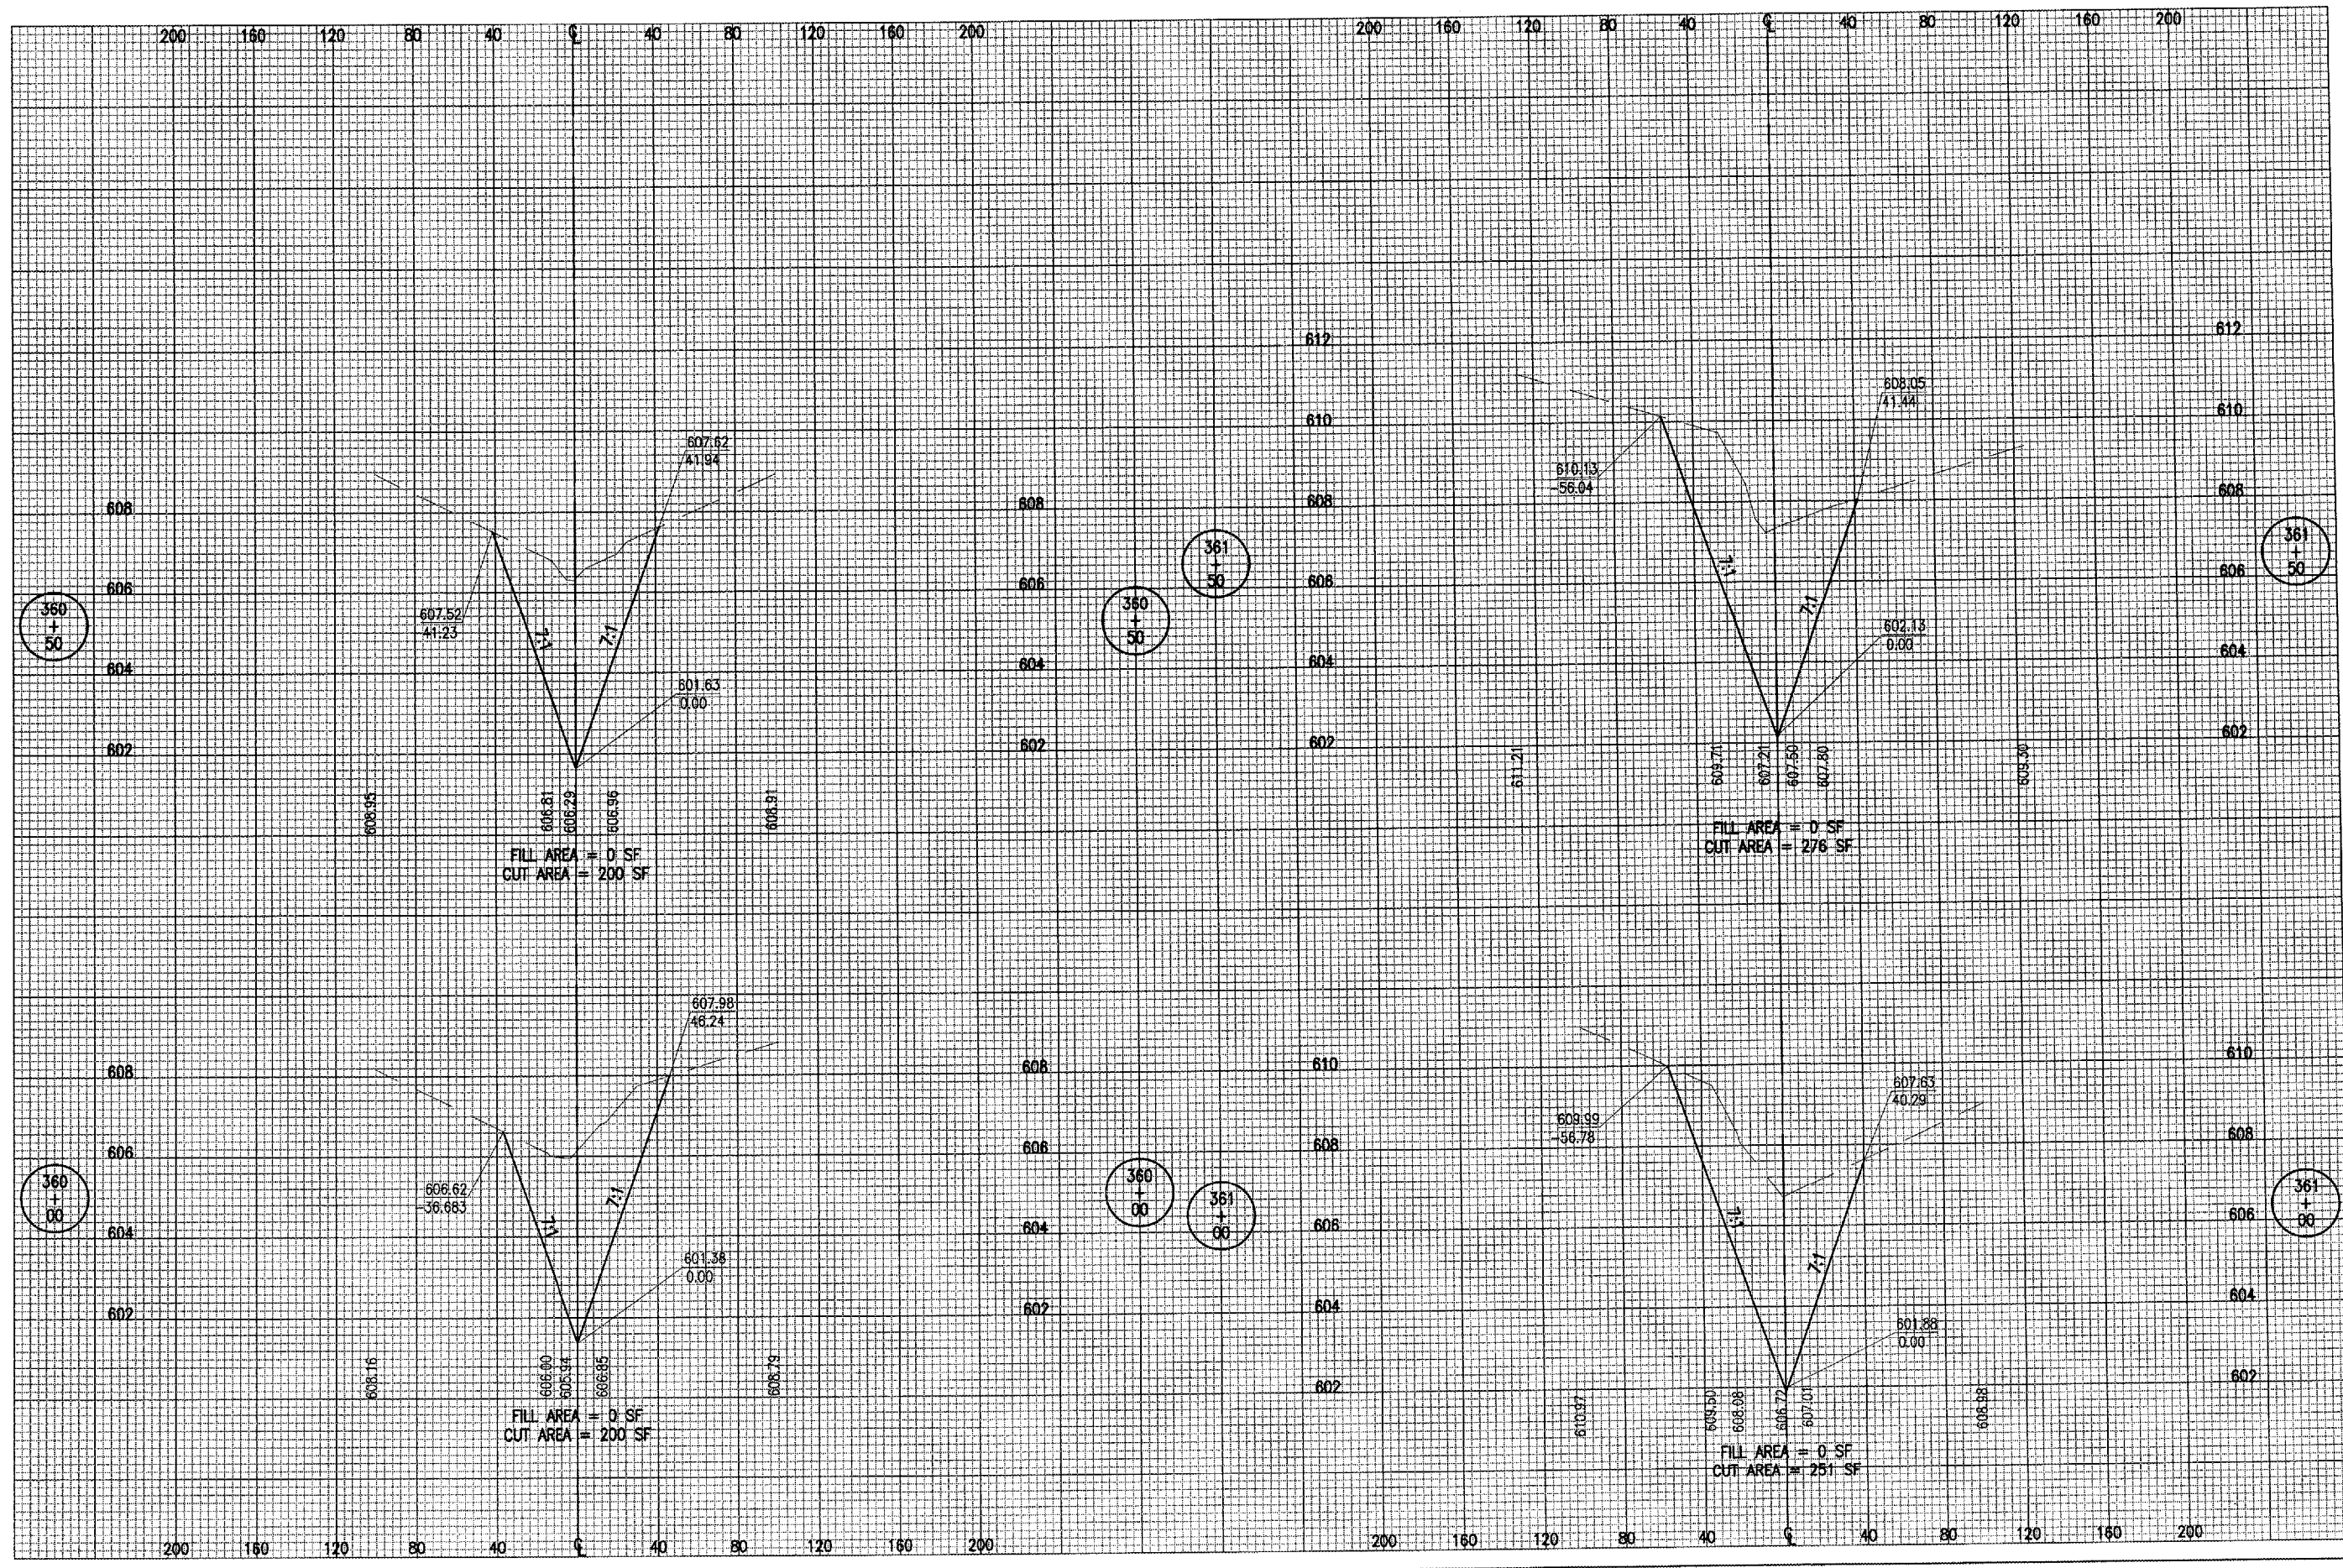

DATE	REVISION	BY

TAYLORVILLE MUNICIPAL AIRPORT
TAYLORVILLE, ILLINOIS
 ILL. PROJ.: TAZ-3166 A.I.P. PROJ.: 3-17-0100-B7

ILL. Project No. 828-03RWYGD_0800 Filename: R-365-DTCH.DWG Scale: H. 1" = 40' V. 1" = 2' Date: 03/24/05	RAW 02/18/05 MDR 03/24/05 CAH xx/xx/xx
--	--

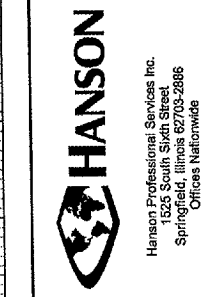

CONSTRUCT
RUNWAY 9-27
 PROPOSED DITCH
 CROSS-SECTIONS
 STA. 360+00 TO STA. 361+50