


APR 07, 2005 10:48 PM RAW
E:\AIRPORTS\TAYLORVILLE\828-03RWYGD\AIRPORTSHEETS\R-370-DTCH.DWG - STA. 369+50 TO STA. 371+00

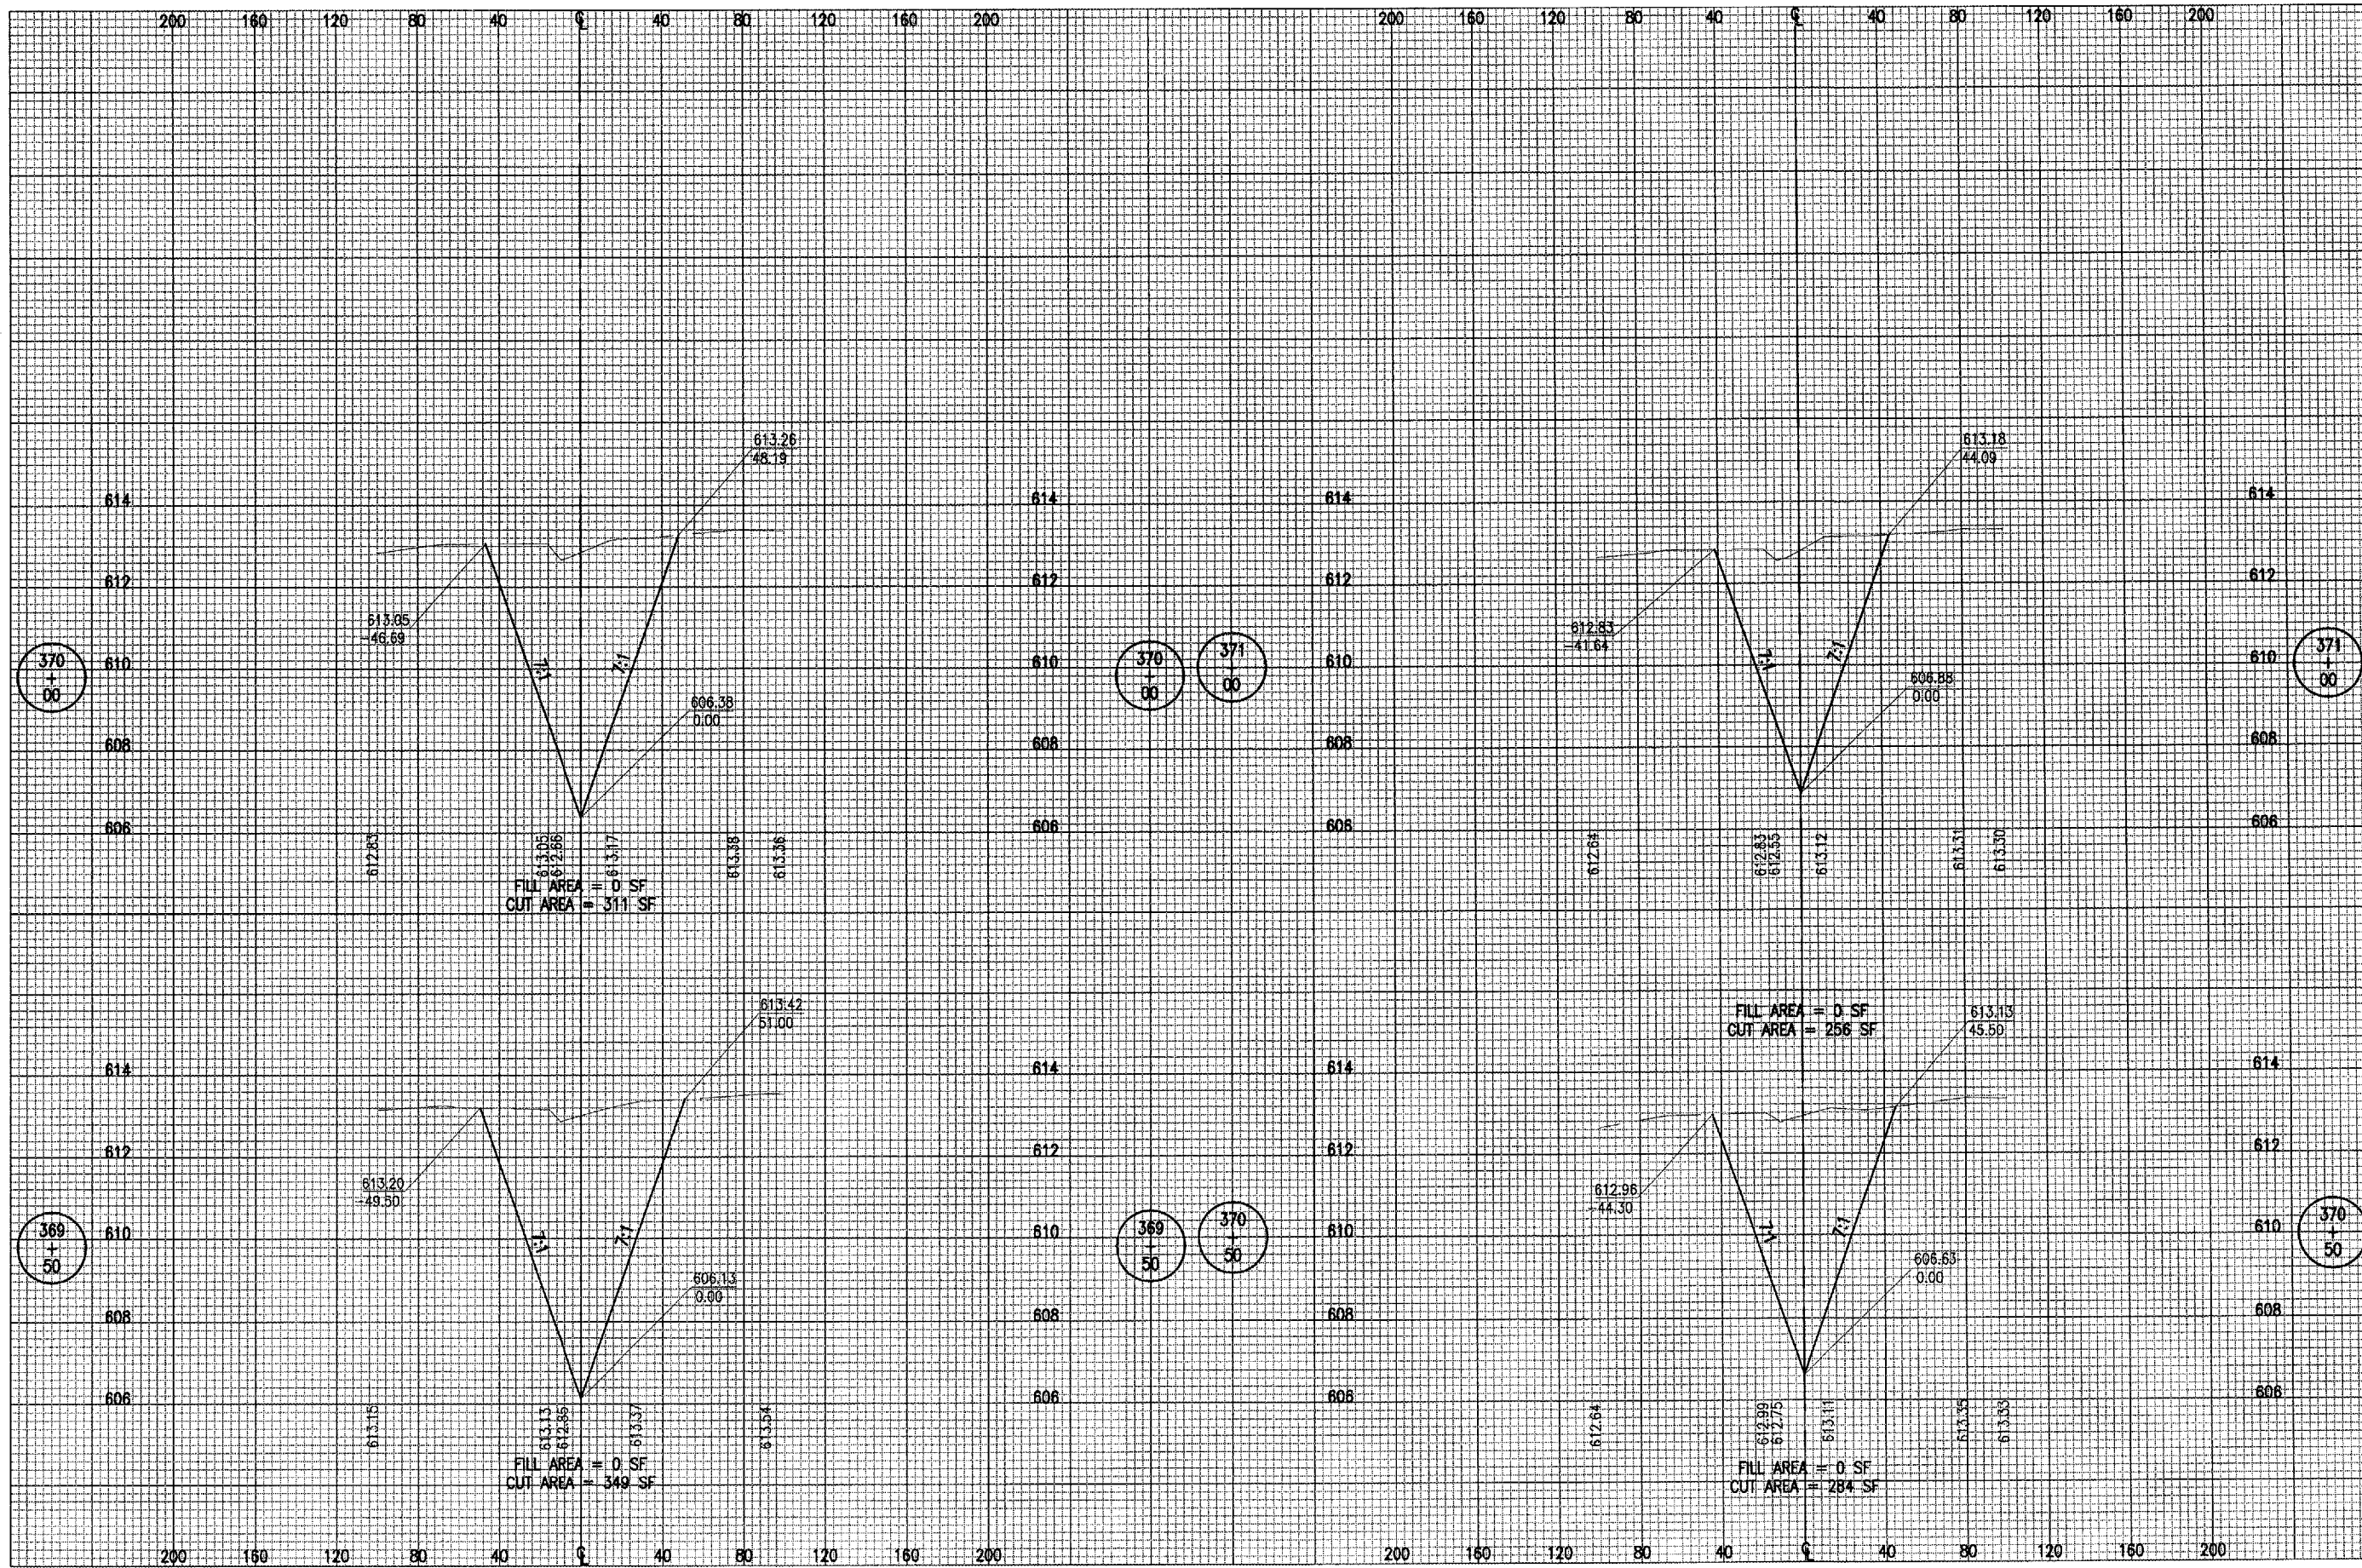


DATE	REVISION	BY

TAYLORVILLE MUNICIPAL AIRPORT
TAYLORVILLE, ILLINOIS

IL PROJ.: TAZ-3166 A.I.P. PROJ.: 3-17-0100-B7

FILE: R-370-DTCH.DWG	RAW	02/18/05
SHEET: H. 1" = 40' V. 1" = 2'	MDR	03/24/05
DATE: 03/24/05	REVIEWED	CAH
		xx/xx/xx

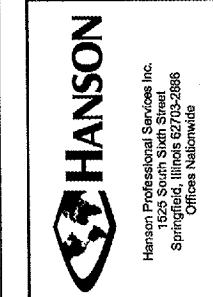

CONSTRUCT
RUNWAY 9-27

PROPOSED DITCH
CROSS-SECTIONS

STA. 369+50 TO STA. 371+00