


APR 11, 2005 2:43 PM BAK
 I:\AIRPORTS\TAYLORVILLE\B28-03RWYGD\AIRPORT\SHEETS\R-371-DTCH.DWG - STA. 371+50 TO STA. 372+00

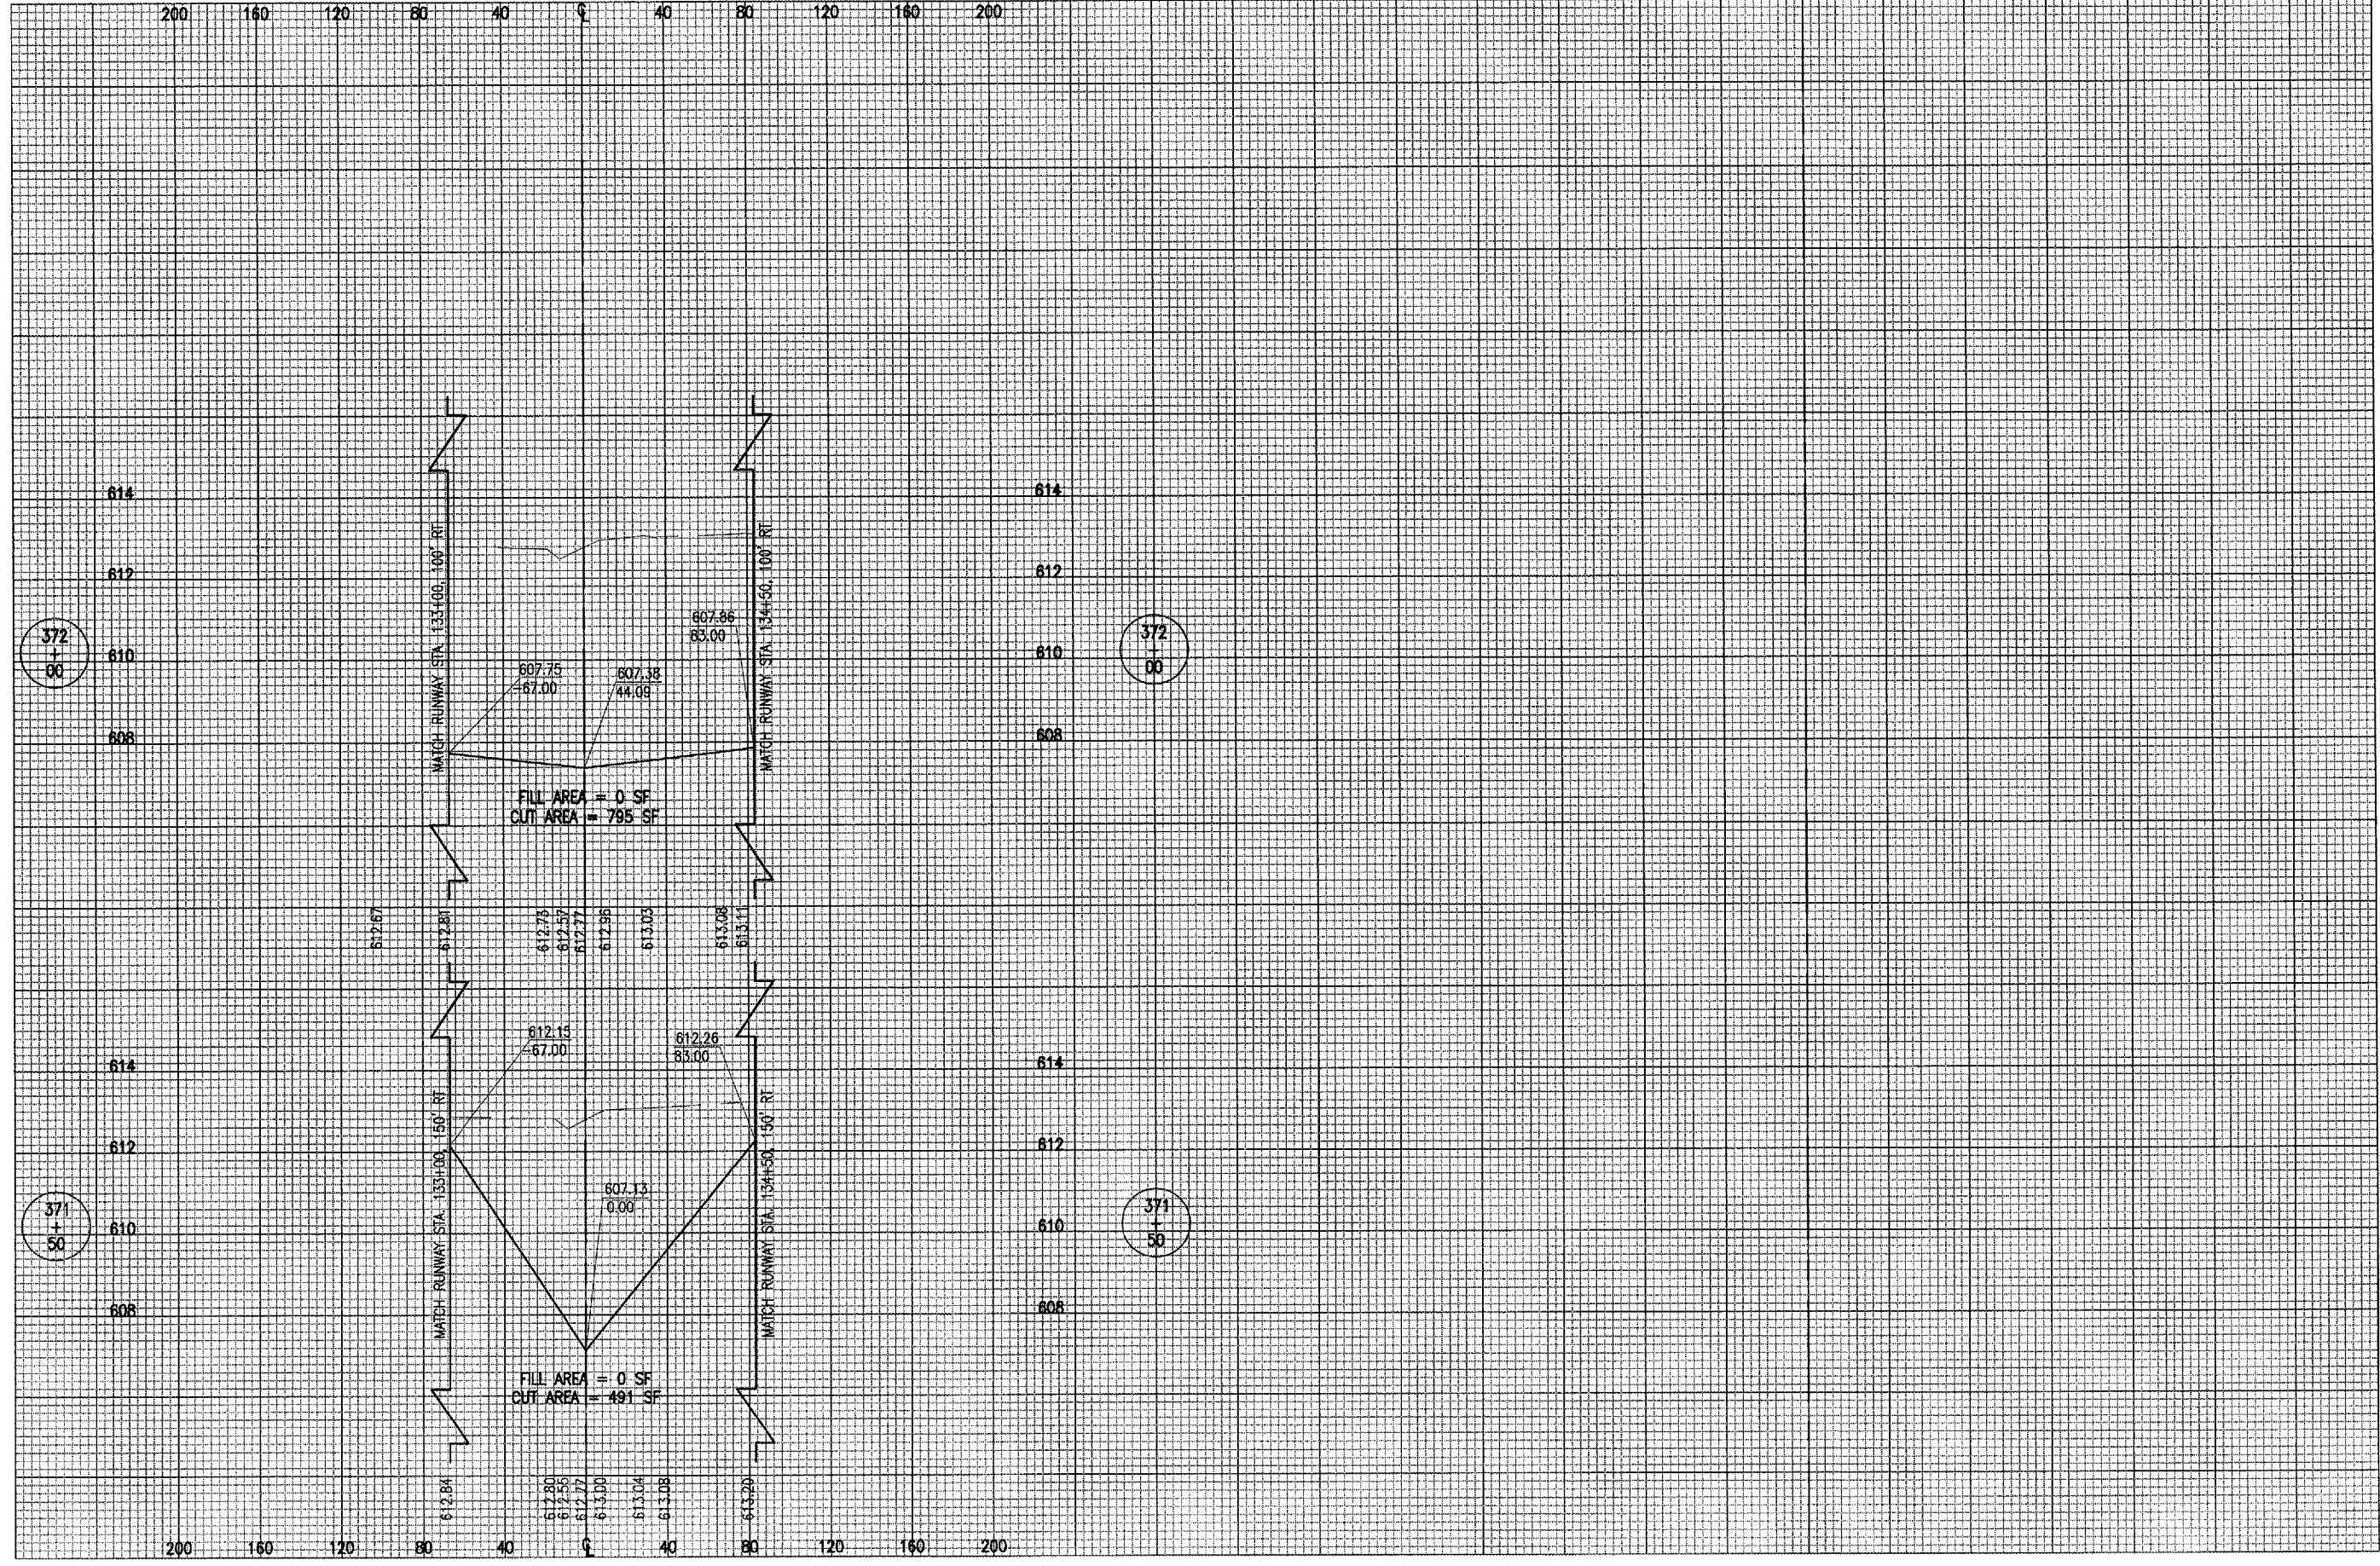


DATE	REVISION	BY

TAYLORVILLE MUNICIPAL AIRPORT
 TAYLORVILLE, ILLINOIS

IL. PROJ.: TAZ-3166 A.I.P. PROJ.: 3-17-0100-B7

Proj. No. B28-03RWYGD 0800
 Filename R-371-DTCH.DWG
 Scale H. 1" = 40' V. 1" = 2'
 Date 03/24/05

LAYOUT	RAW	02/18/05
DRAWN	MDR	03/24/05
REVIEWED	CAH	xx/xx/xx

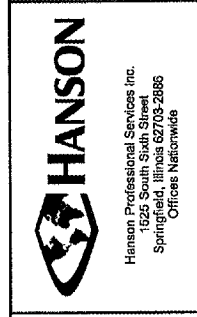

CONSTRUCT
 RUNWAY 9-27

PROPOSED DITCH
 CROSS-SECTIONS
 STA. 371+50 TO STA. 372+00