


**E-5** ILLINOIS ROUTE 53  
 STA. 62+09.31 TO STA. 70+12.57  
 STA. 169+17.6 TO STA. 171+88.26  
 STA. 176+26.81 TO STA. 179+31.50  
 STA. 219+66.98 TO STA. 229+54.05  
 STA. 234+58.76 TO STA. 238+17.38

**EXISTING LEGEND:**

- (A) HOT-MIX ASPHALT CONCRETE SURFACE COURSE, 1 1/2 "
- (B) HOT-MIX ASPHALT CONCRETE BINDER COURSE, 1 1/2 "
- (C) HOT-MIX ASPHALT CONCRETE BINDER COURSE, VARIES 8" TO 11" (±)
- (D) POROUS GRANULAR EMBANKMENT, 4" (±)
- (E) PCC BASE, 9'-7"-9"
- (F) HOT-MIX ASPHALT BASE COURSE, 6" (±)
- (G) HOT-MIX ASPHALT SHOULDER 8" (±)
- (H) AGGREGATE SHOULDER
- (I) PCC SIDEWALK, 5"
- (J) CONCRETE CURB AND GUTTER B-6.24
- (K) CONCRETE CURB AND GUTTER B-6.12
- (L) PCC MEDIAN SURFACE
- (M) CONCRETE CURB AND GUTTER M-6.12

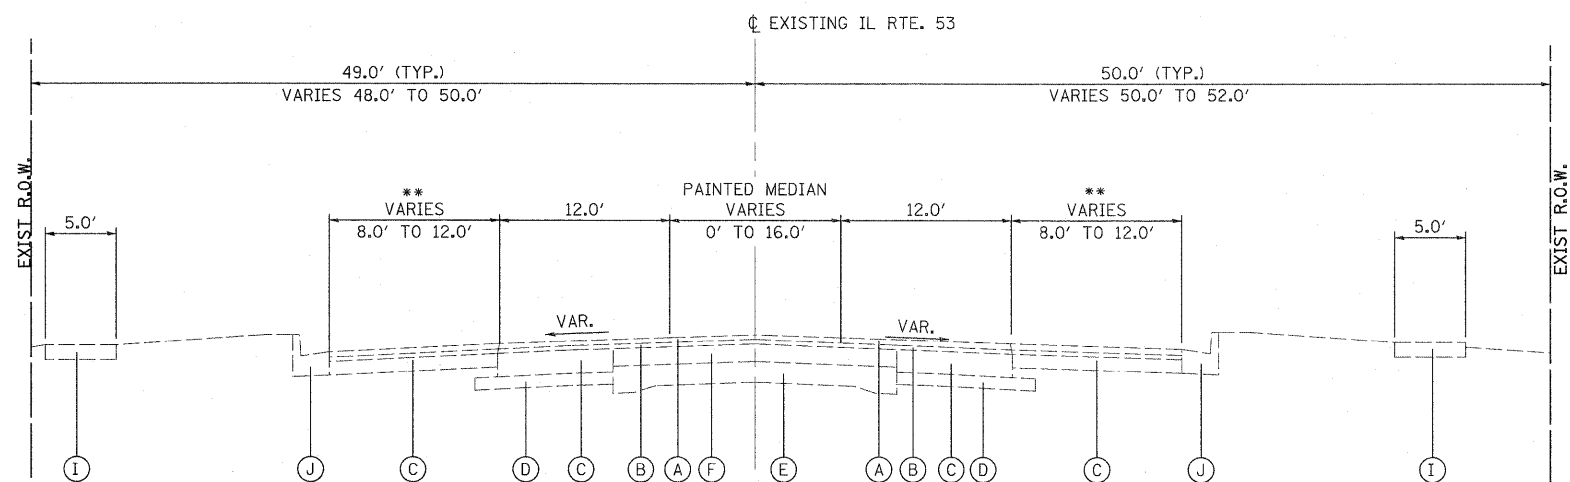


**E-6** ILLINOIS ROUTE 53  
 STA. 70+12.57 TO STA. 76+49.48  
 STA. 198+52.56 TO STA. 206+86.65  
 STA. 209+35.89 TO STA. 213+96.41

**PATRICK ENGINEERING INC.**  
 4970 VARSITY DRIVE  
 LISLE, IL 60532  
 patrickengineering.com

USER NAME = ckersten(Lisle.R)  
 PLOT CONFIG = PDF(Grey\_Large).plt  
 PLOT SCALE = 1:6.66667  
 PLOT DATE = 3/11/2011

DESIGNED - CPK  
 DRAWN - ERC  
 CHECKED - JJC  
 DATE - 12/3/2010

REVISED - 03/11/2011  
 REVISED -  
 REVISED -  
 REVISED -

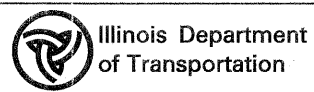

**EXISTING TYPICAL SECTIONS**

SCALE: NA SHEET TYP-03 OF 22 STA. TO STA.

F.A. RTE.	SECTION	COUNTY	TOTAL SHEETS	SHEET NO.
2578	532B	DUPAGE	781	44
CONTRACT NO. 60477				