


**E-9** ILLINOIS ROUTE 53  
 STA. 107+54.15 TO STA. 116+76.66  
 STA. 120+93.03 TO STA. 123+80.02

- EXISTING LEGEND:**
- (A) HOT-MIX ASPHALT CONCRETE SURFACE COURSE, 1 1/2 "
  - (B) HOT-MIX ASPHALT CONCRETE BINDER COURSE, 1 1/2 "
  - (C) HOT-MIX ASPHALT CONCRETE BINDER COURSE, VARIES 8" TO 11" (±)
  - (D) POROUS GRANULAR EMBANKMENT, 4" (±)
  - (E) PCC BASE, 9"-7"-9"
  - (F) HOT-MIX ASPHALT BASE COURSE, 6" (±)
  - (G) HOT-MIX ASPHALT SHOULDER 8" (±)
  - (H) AGGREGATE SHOULDER
  - (I) PCC SIDEWALK, 5"
  - (J) CONCRETE CURB AND GUTTER B-6.24
  - (K) CONCRETE CURB AND GUTTER B-6.12
  - (L) PCC MEDIAN SURFACE
  - (M) CONCRETE CURB AND GUTTER M-6.12

- REMOVAL LEGEND:**
- (a) HMA SURFACE REMOVAL, 2 1/4"

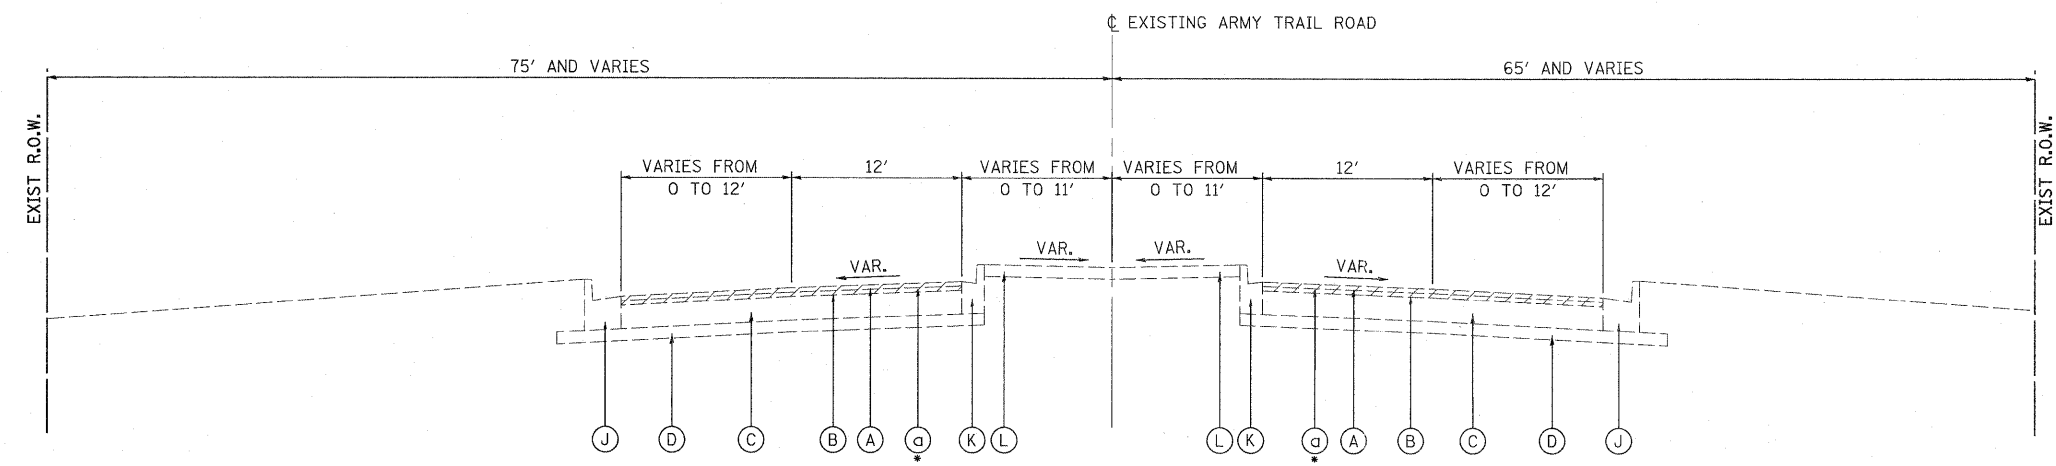

**E-10** ARMY TRAIL ROAD.  
 STA. 7+45.17 TO STA. 21+81.10

- HMA SURFACE REMOVAL, 2 1/4" FROM:  
 STA. 7+44.61 TO STA. 9+32.49 (RIGHT)  
 STA. 7+44.61 TO STA. 11+16.03 (LEFT)

G:\DOT\9356.AB.IL53\Drawings\CADD Sheets\DI9139797-sh-typical.L042-49.dgn