


E-15 ARDMORE
STA. 12+33.16 TO STA. 18+00.00

• HMA SURFACE REMOVAL, 2 1/4" FROM:
STA. 12+33.16 TO STA. 14+03.84

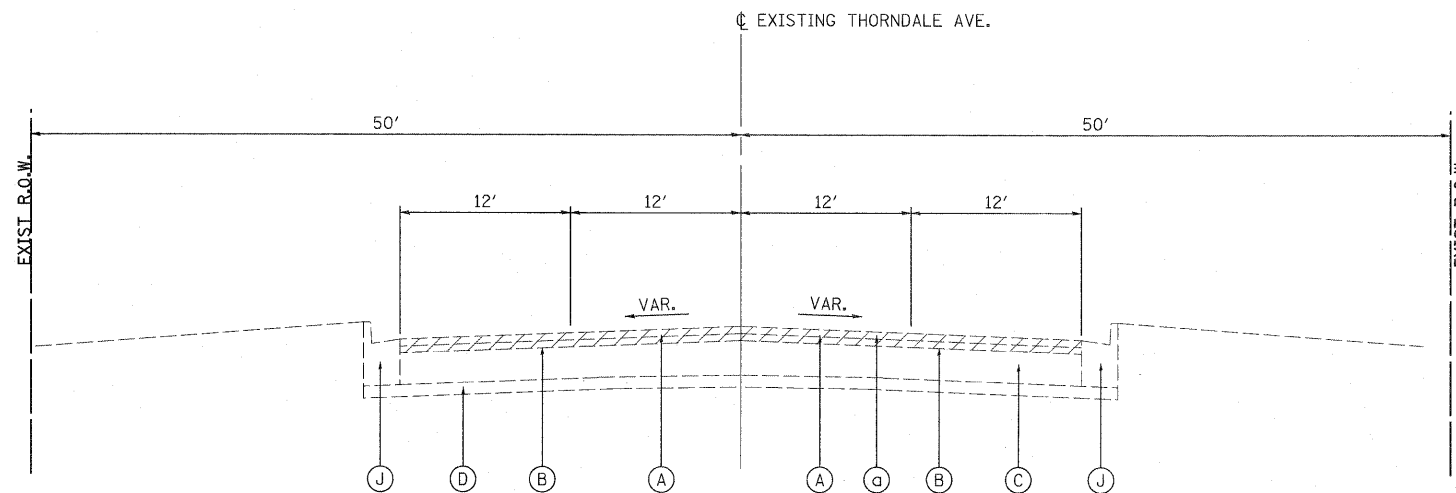

E-16 THORNDALE AVE.
STA. 11+00.82 TO STA. 20+13.11

• HMA SURFACE REMOVAL, 2 1/4" FROM:
STA. 11+00.82 TO STA. 12+45.64
STA. 17+45.50 TO STA. 20+13.11

EXISTING LEGEND:

- (A) HOT-MIX ASPHALT CONCRETE SURFACE COURSE, 1 1/2 "
- (B) HOT-MIX ASPHALT CONCRETE BINDER COURSE, 1 1/2 "
- (C) HOT-MIX ASPHALT CONCRETE BINDER COURSE, VARIES 8" TO 11" (±)
- (D) POROUS GRANULAR EMBANKMENT, 4" (±)
- (E) PCC BASE, 9"-7"-9"
- (F) HOT-MIX ASPHALT BASE COURSE, 6" (±)
- (G) HOT-MIX ASPHALT SHOULDER 8" (±)
- (H) AGGREGATE SHOULDER
- (I) PCC SIDEWALK, 5"
- (J) CONCRETE CURB AND GUTTER B-6.24
- (K) CONCRETE CURB AND GUTTER B-6.12
- (L) PCC MEDIAN SURFACE
- (M) CONCRETE CURB AND GUTTER M-6.12

REMOVAL LEGEND:

- (a) HMA SURFACE REMOVAL, 2 1/4"