


LEGEND:

	STORM SEWER REMOVAL		MEDIAN REMOVAL
	REMOVE STRUCTURE		PAVEMENT REMOVAL
	FRAME AND GRATE/FIRE HYDRANT ADJUSTMENT		DRIVEWAY PAVEMENT REMOVAL
	STRUCTURE TO BE RECONSTRUCTED/FIRE HYDRANT TO BE MOVED		SIDEWALK REMOVAL
	TEMPORARY FENCE		

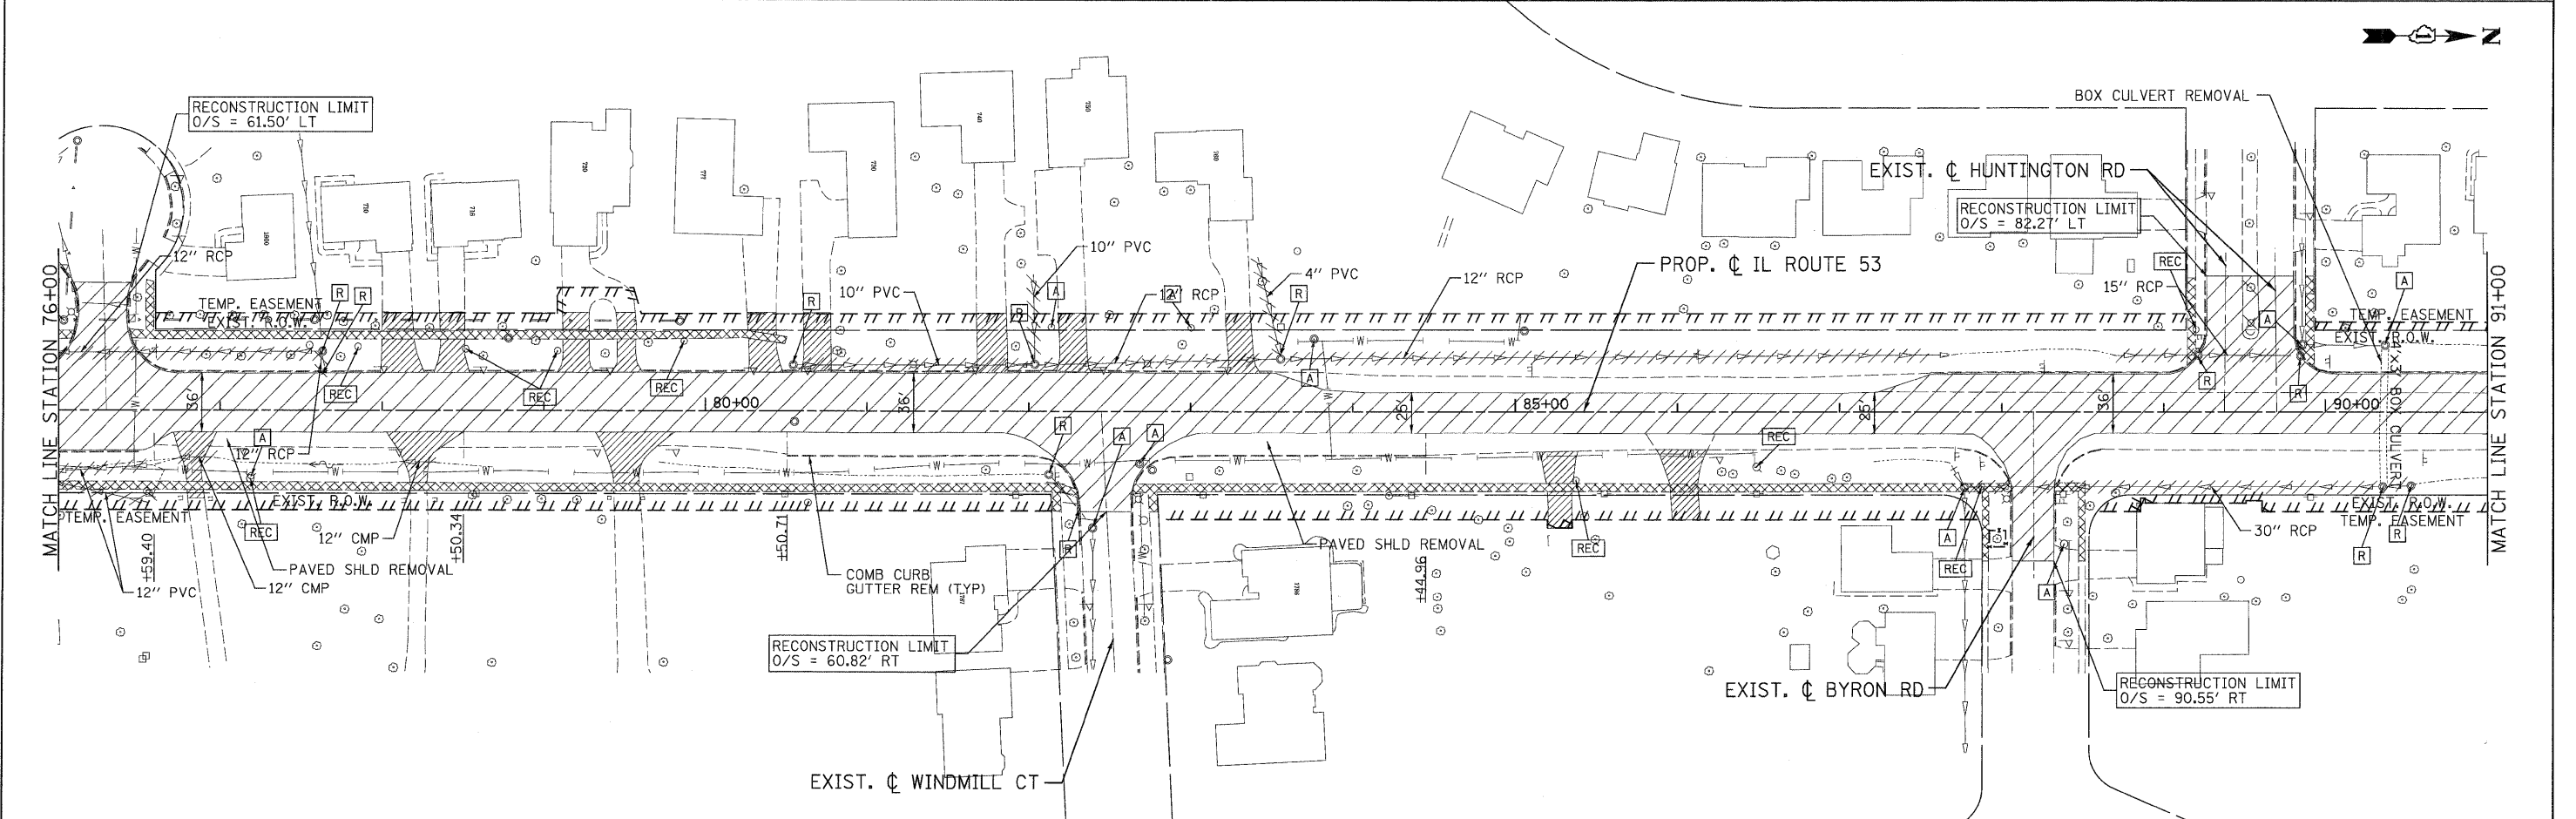


PATRICK ENGINEERING INC.
4970 VARSITY DRIVE
LISLE, IL 60532
patrickengineering.com

USER NAME = Rdey.Lisle
PLOT CONFIG = PDF(Grey-Large).plt
PLOT SCALE = 1:50
PLOT DATE = 12/3/2010

DESIGNED - EJB
DRAWN - EJB
CHECKED - CPK
DATE - 12/3/2010

REVISED -
REVISED -
REVISED -
REVISED -

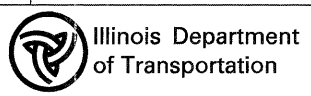

**ILLINOIS ROUTE 53
REMOVAL PLAN**

SCALE: 1"=50' SHEET REM-02 OF 13 STA. 61+00 TO STA. 91+00

F.A.U. RTE.	SECTION	COUNTY	TOTAL SHEETS	SHEET NO.
2578	532B	DUPAGE	781	70
FED. ROAD DIST. NO.			ILLINOIS FED. AID PROJECT	
CONTRACT NO. 60477				

G:\1001\9356_AB_11L53\0-awings\CADD Sheets\019139797-sht-rem070.dgn