


LEGEND:

	STORM SEWER REMOVAL		MEDIAN REMOVAL
	REMOVE STRUCTURE		PAVEMENT REMOVAL
	FRAME AND GRATE/FIRE HYDRANT ADJUSTMENT		DRIVEWAY PAVEMENT REMOVAL
	STRUCTURE TO BE RECONSTRUCTED/FIRE HYDRANT TO BE MOVED		SIDEWALK REMOVAL
	TEMPORARY FENCE		

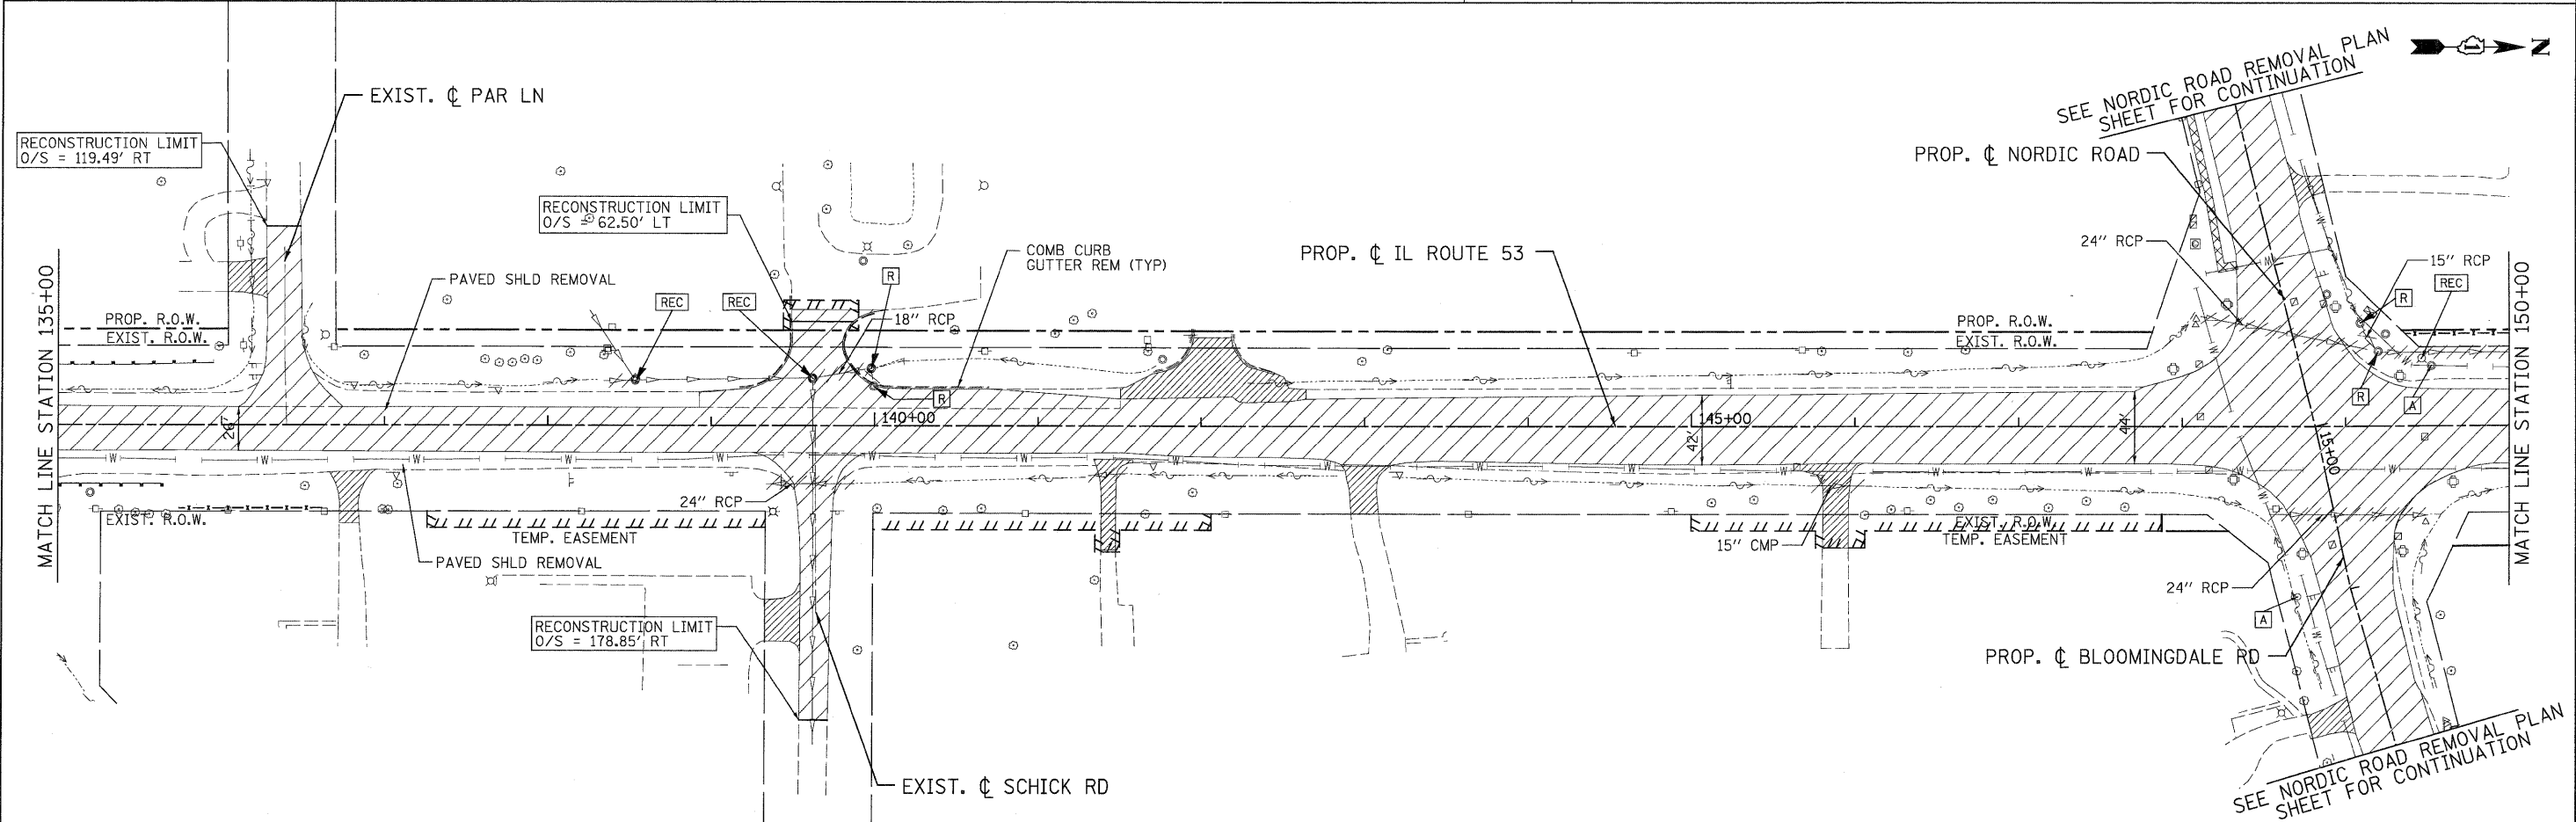

 PATRICK ENGINEERING INC. 4970 VARSITY DRIVE LISLE, IL 60532 patrickengineering.com	USER NAME = Rdwg_Lisle PLOT CONFIG = PDF(Grey-Large).plt PLOT SCALE = 1:50 PLOT DATE = 12/31/2010	DESIGNED - EJB DRAWN - EJB CHECKED - CPK DATE - 12/3/2010	REVISED - REVISED - REVISED - REVISED -	 Illinois Department of Transportation	ILLINOIS ROUTE 53 REMOVAL PLAN		F.A.U. RTE. 2578 SECTION 532B COUNTY DUPAGE TOTAL SHEETS 781 SHEET NO. 72	CONTRACT NO. 60477
	SCALE: 1"=50' SHEET REM-04 OF 13 STA. 121+00 TO STA. 150+00				FED. ROAD DIST. NO. ILLINOIS FED. AID PROJECT			

G:\DOT\9356_A8_IL53\Drawings\CADD Sheets\019139797-sht-rem04.dgn