
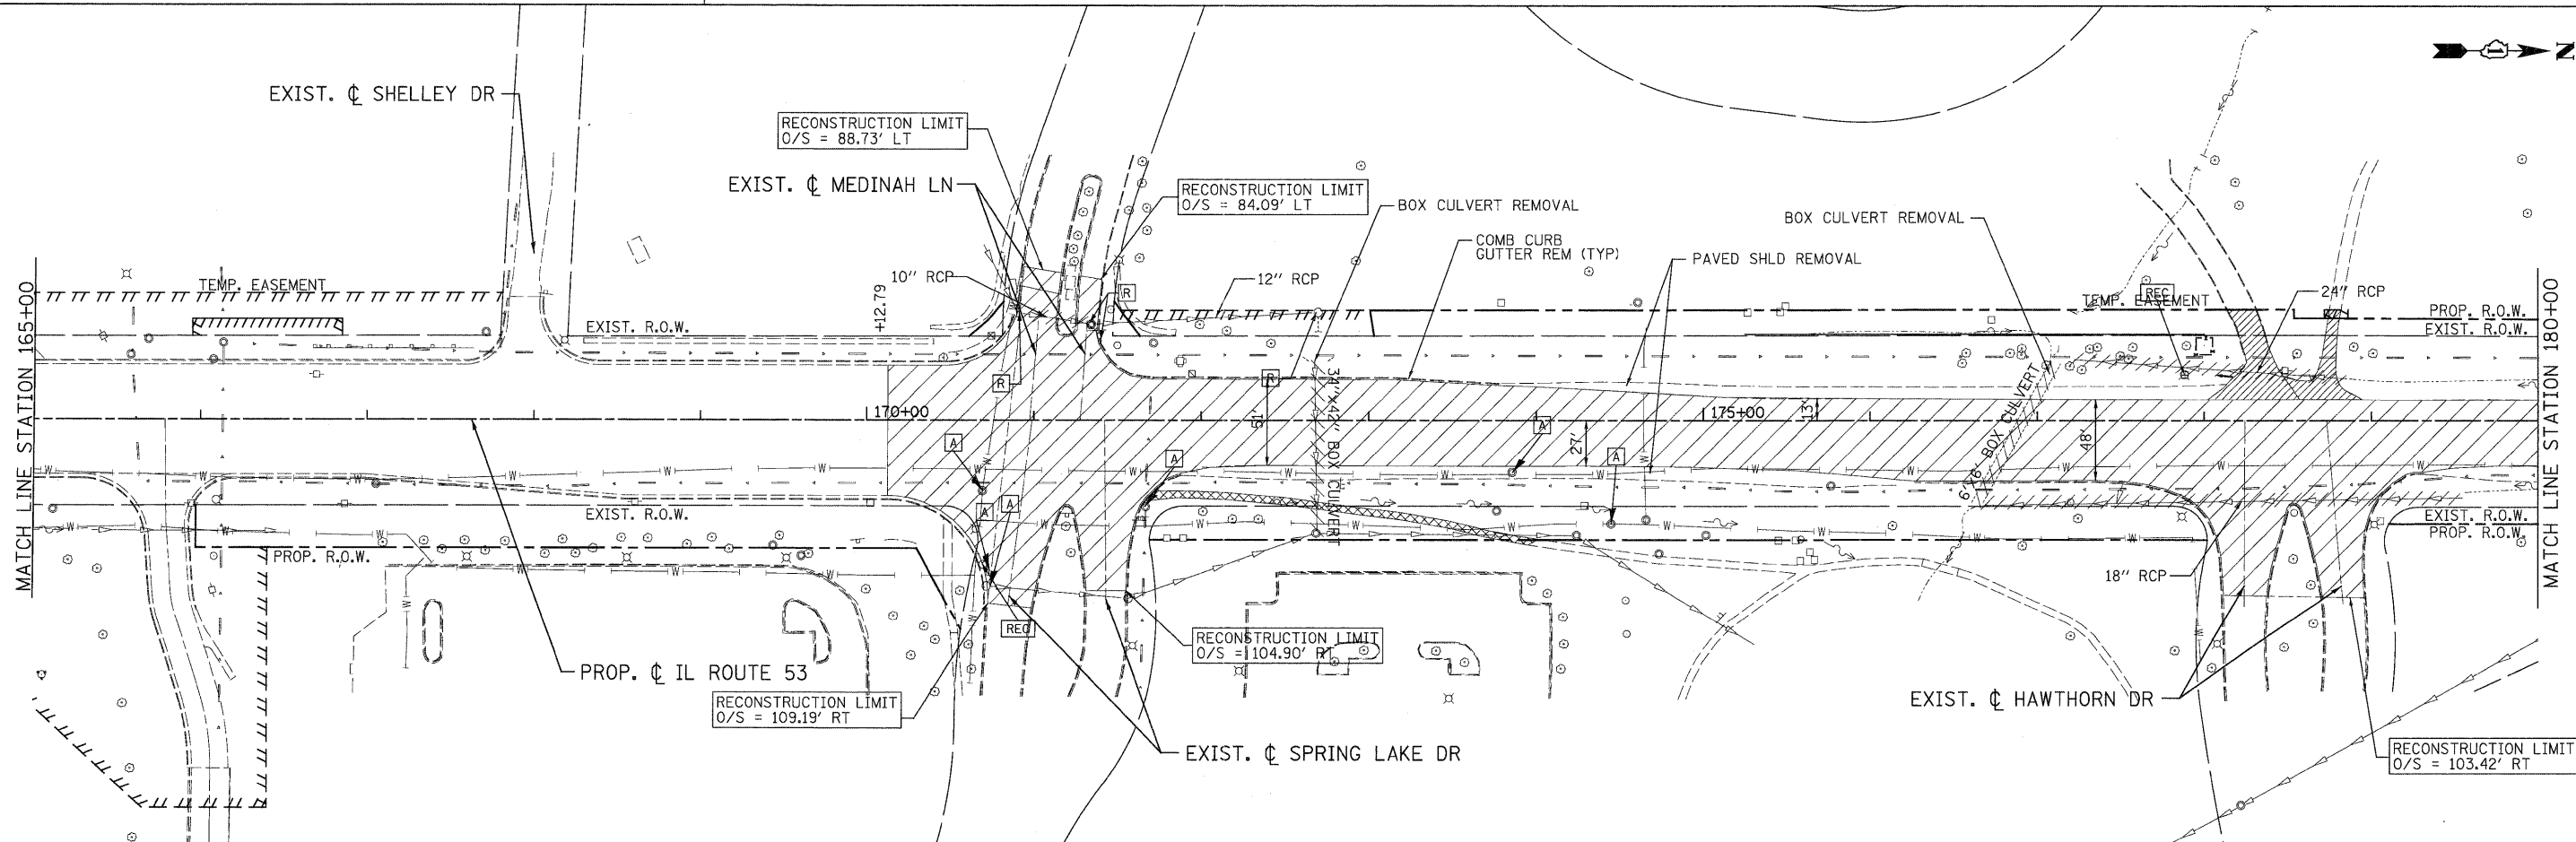


**LEGEND:**

	STORM SEWER REMOVAL		MEDIAN REMOVAL
	REMOVE STRUCTURE		PAVEMENT REMOVAL
	FRAME AND GRATE/FIRE HYDRANT ADJUSTMENT		DRIVEWAY PAVEMENT REMOVAL
	STRUCTURE TO BE RECONSTRUCTED/FIRE HYDRANT TO BE MOVED		SIDEWALK REMOVAL
	TEMPORARY FENCE		

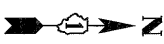

 PATRICK ENGINEERING INC. 4970 VARSITY DRIVE LISLE, IL 60532 patrickengineering.com	USER NAME = Rdwg_L1s1e PLOT CONFIG = PDF(Grey_Large).plt PLOT SCALE = 1:50 PLOT DATE = 12/3/2010	DESIGNED - EJB DRAWN - EJB CHECKED - CPK DATE - 12/3/2010	REVISED - REVISED - REVISED - REVISED -	 Illinois Department of Transportation	<b>ILLINOIS ROUTE 53          REMOVAL PLAN</b>		F.A.U. RTE. 2578 SECTION 532B COUNTY DUPAGE TOTAL SHEETS 781 SHEET NO. 73	CONTRACT NO. 60477
	SCALE: 1"=50'    SHEET REM-05 OF 13    STA. 150+00 TO STA. 180+00		FED. ROAD DIST. NO.    ILLINOIS FED. AID PROJECT					

G:\10DOT\9356\_A02\_ILL53\Drawings\CADD Sheets\19139797-ent-rem073.dgn