
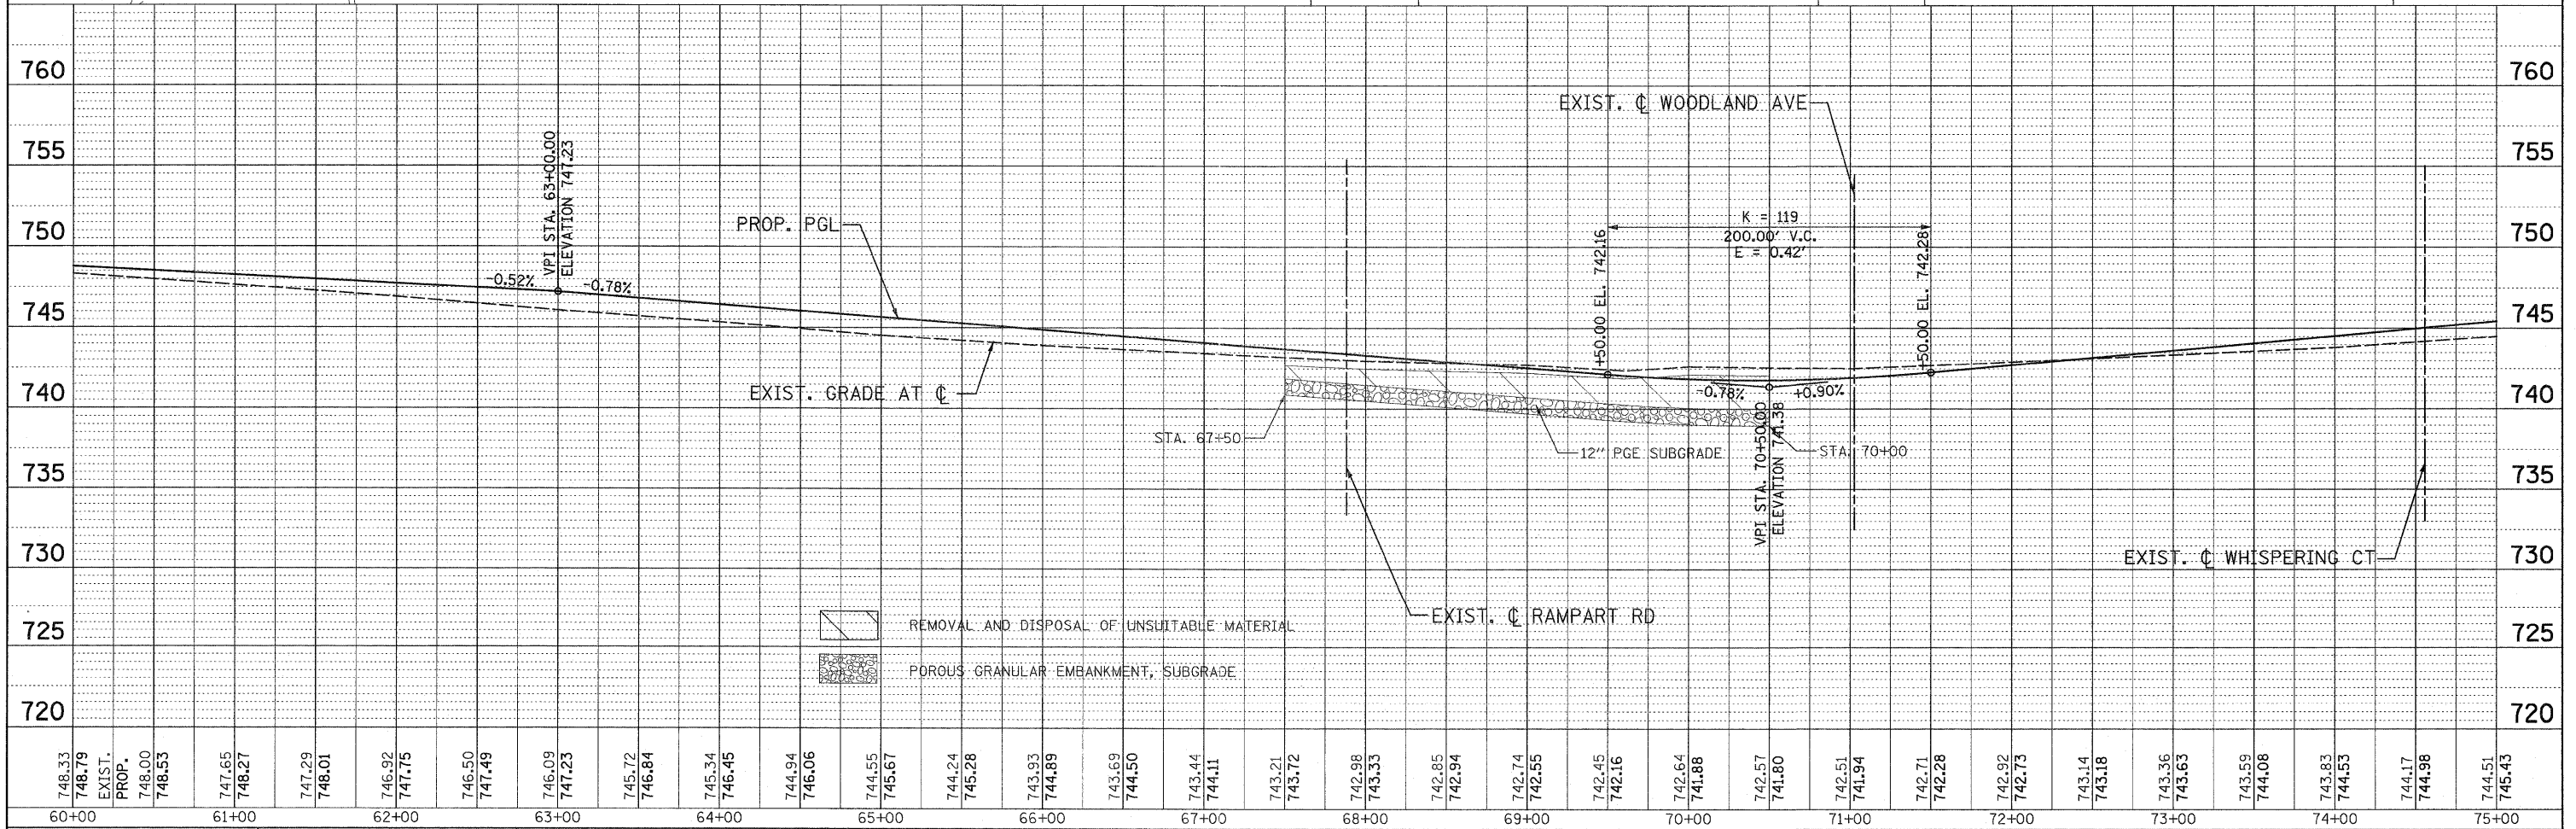


PLAN	SURVEYED	DATE
	ALIGNED	
	CHECKED	
	BY	
	NO. OF WAY CHECKED	
	DATE	
	ADD FILE NAME	

PROFILE	SURVEYED	DATE
	GRADES	
	CHECKED	
	BY	
	NO. NOTED	
	STRUCTURE	
	NOTATIONS	
	CHKD	

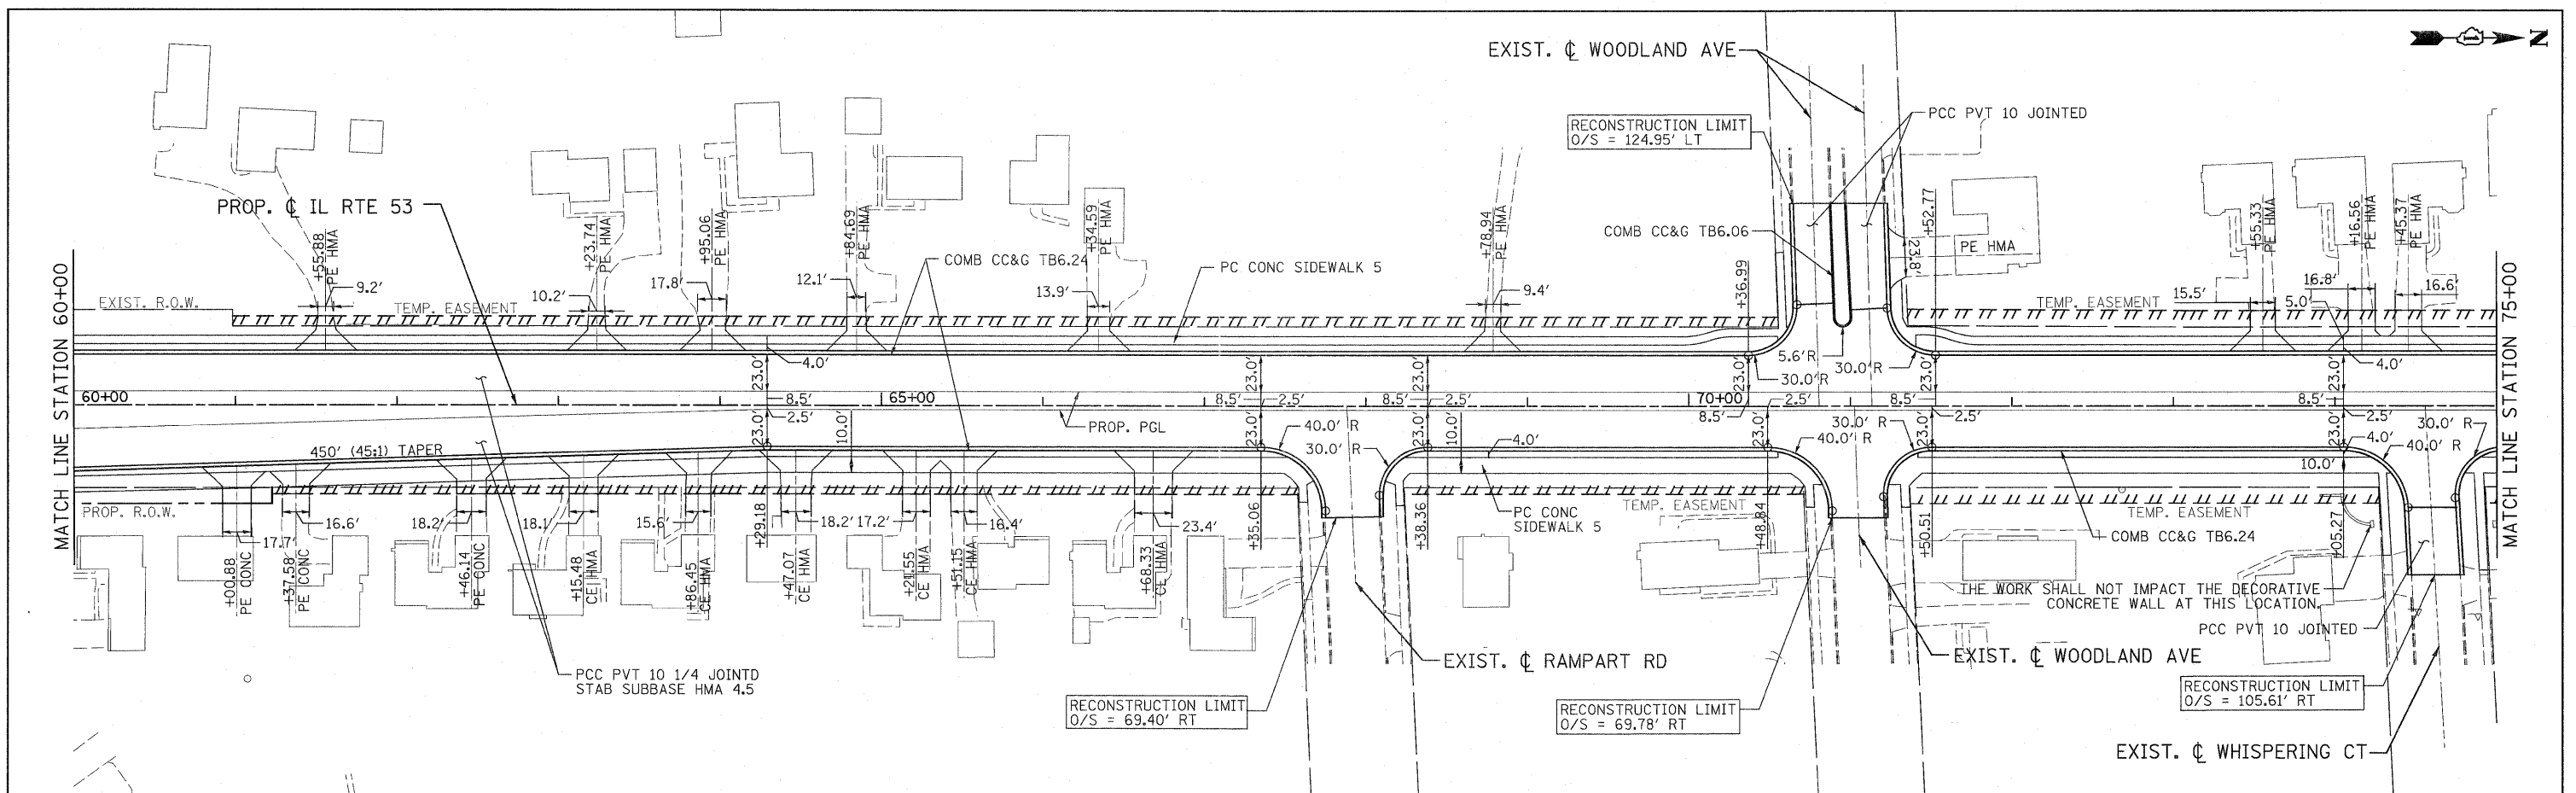

748.33	748.79	748.00	748.53	747.65	748.27	747.29	748.01	746.92	747.75	746.50	747.49	746.09	747.23	745.72	746.84	745.34	746.45	744.94	746.06	744.55	745.67	744.24	745.28	743.93	744.89	743.69	744.50	743.44	744.11	743.21	743.72	742.98	743.33	742.85	742.94	742.74	742.55	742.45	742.16	742.64	741.88	742.57	741.80	742.51	741.94	742.71	742.28	742.92	742.73	743.14	743.18	743.36	743.63	743.59	744.08	743.83	744.53	744.17	744.98	744.51	745.43
60+00	61+00	62+00	63+00	64+00	65+00	66+00	67+00	68+00	69+00	70+00	71+00	72+00	73+00	74+00	75+00	