
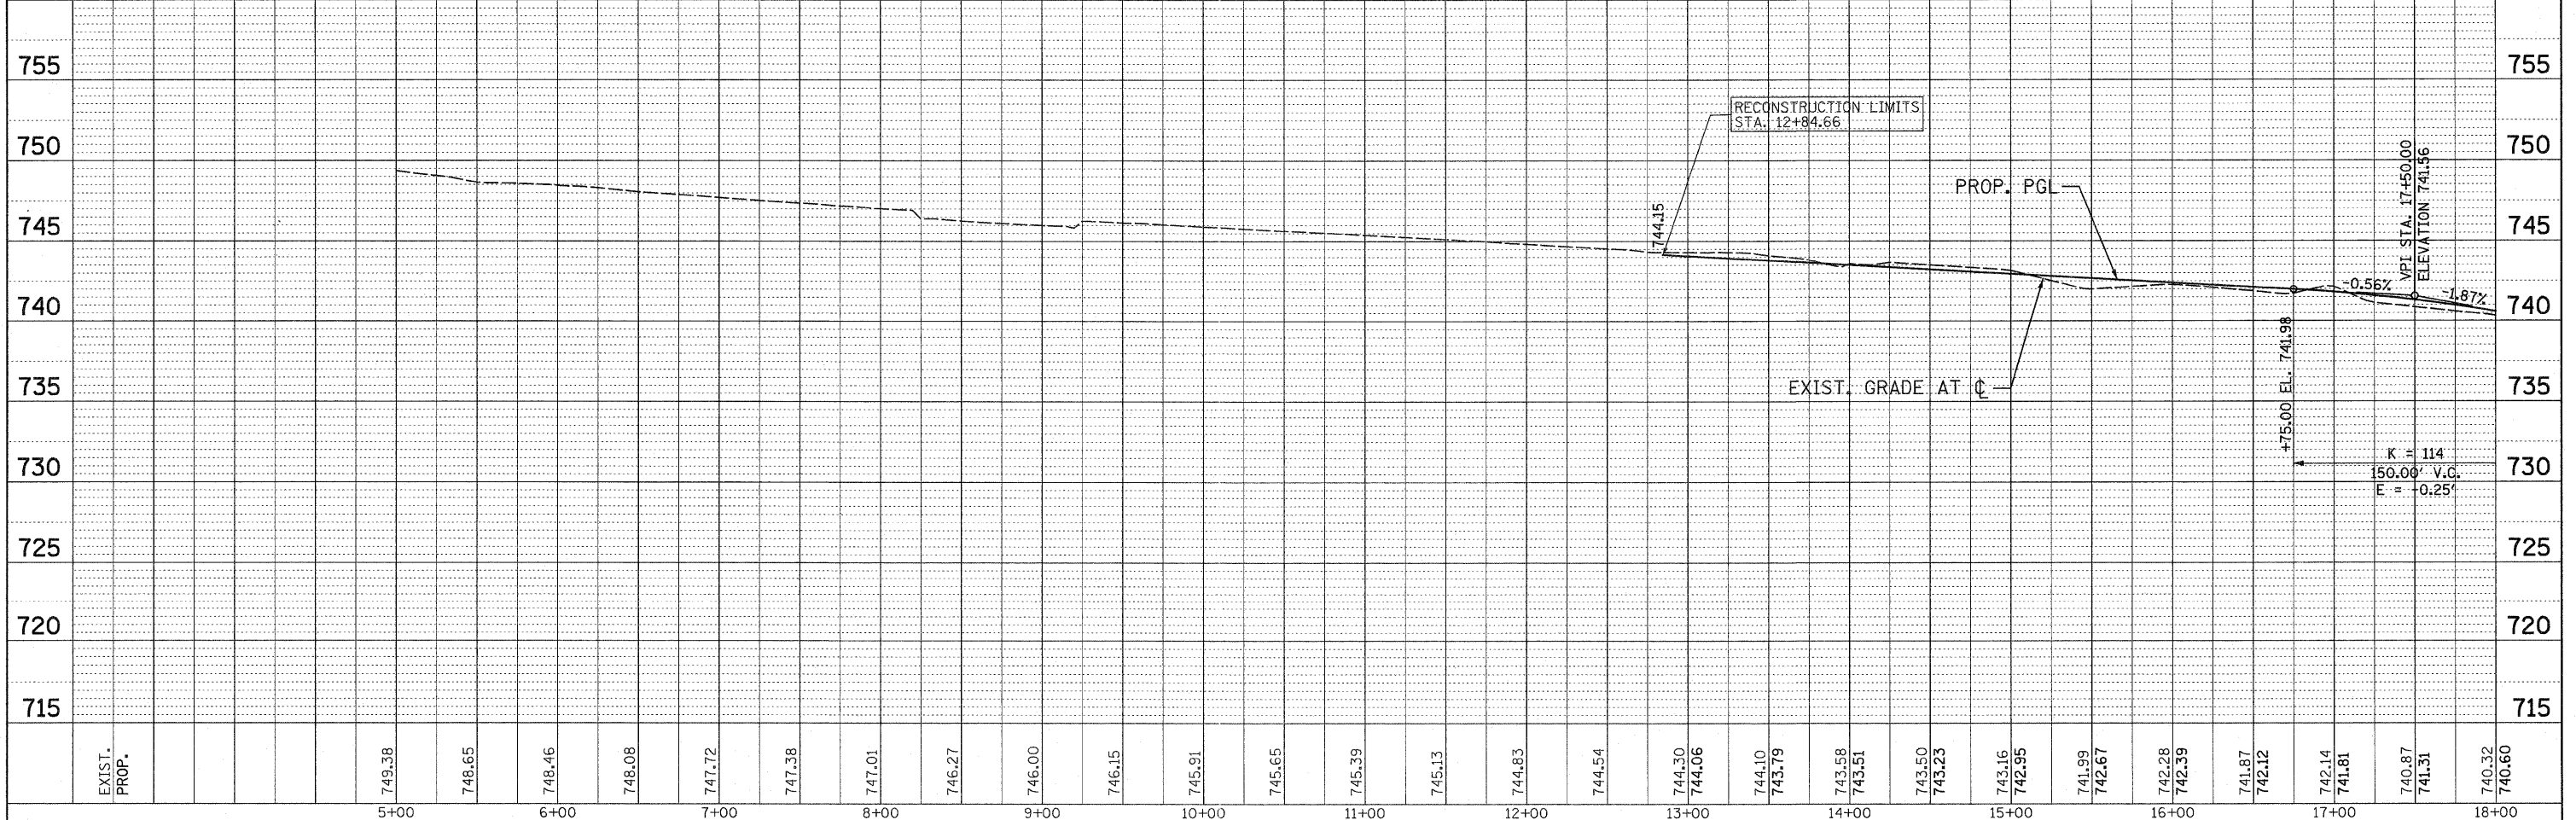


PLAN	SURVEYED	DATE
	ALIGNED	
	BY	
	NOTE BOOK	
	NO.	
	PAID FILE NAME	

PROFILE	SURVEYED	DATE
	GRADES CHECKED	
	BY	
	NOTE BOOK	
	NO.	
	STRUCTURE NOTATING CHRD	

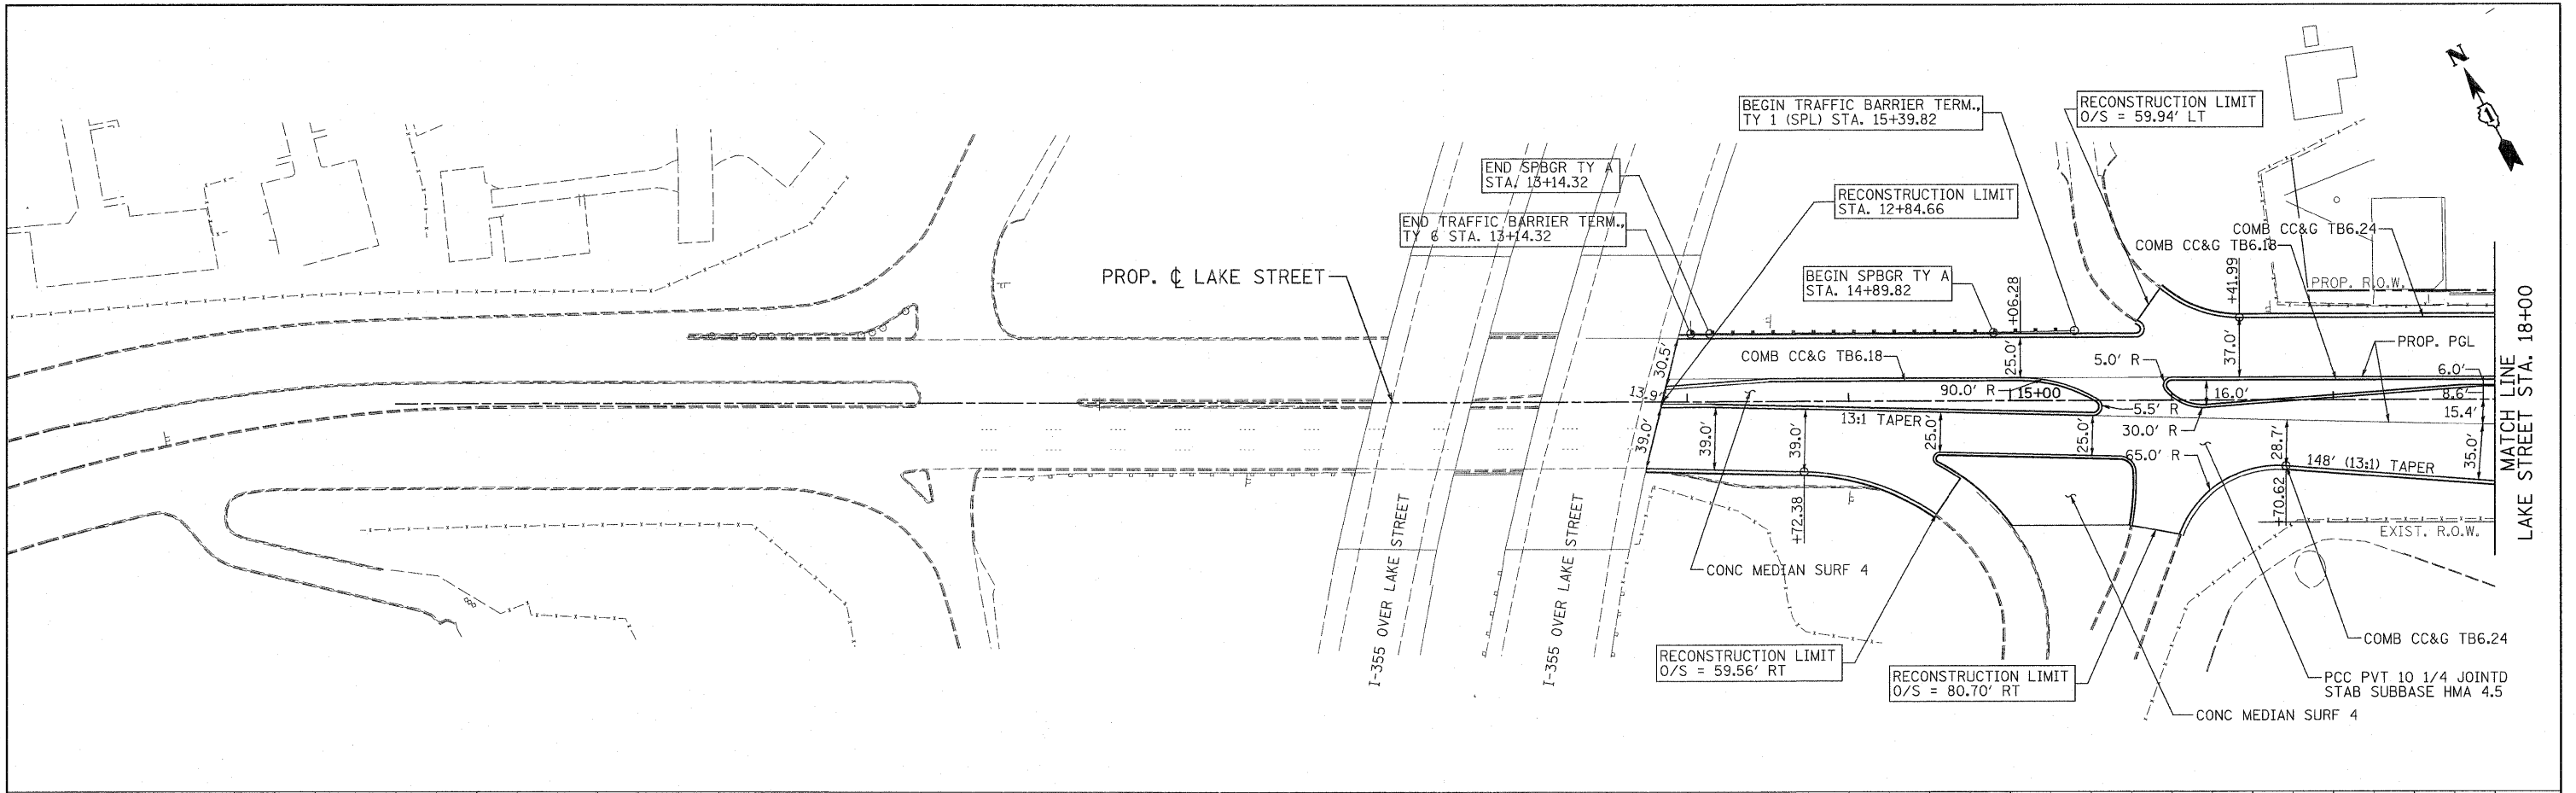

EXIST. PROP.	749.38	748.65	748.46	748.08	747.72	747.38	747.01	746.27	746.00	746.15	745.91	745.65	745.39	745.13	744.83	744.54	744.30	744.06	744.10	743.79	743.58	743.51	743.50	743.23	743.16	742.95	741.99	742.67	742.28	742.39	741.87	742.12	742.14	741.81	740.87	741.31	740.32	740.60	
	5+00	6+00	7+00	8+00	9+00	10+00	11+00	12+00	13+00	14+00	15+00	16+00	17+00	18+00																									