
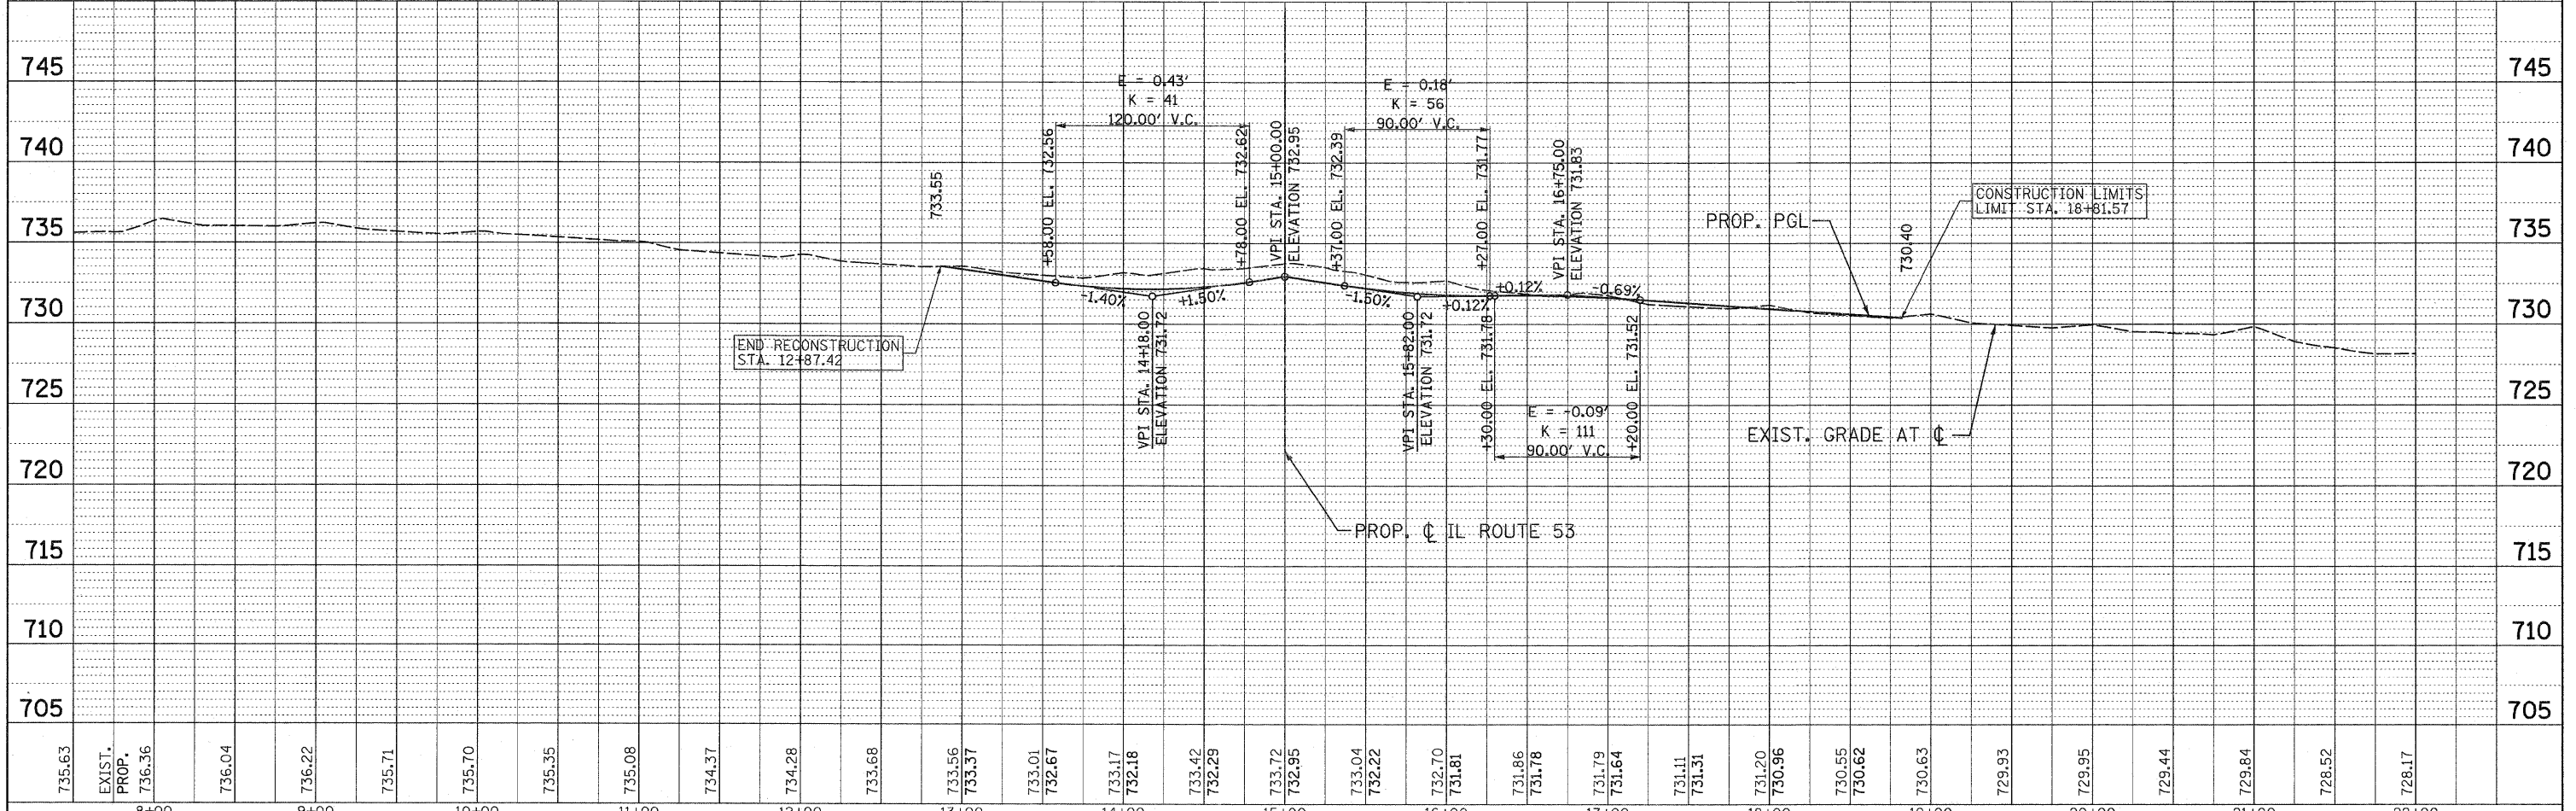


PLAN	SURVEYED	DATE
NOTE BOOK	ALIGNMENT CHECKED	
NO.	RT. OF WAY CHECKED	
	PAID FILE NAME	

PROFILE	SURVEYED	DATE
NOTE BOOK	GRADES CHECKED	
NO.	BL. NOTED	
	STRUCTURE NOTATIONS CHKD	

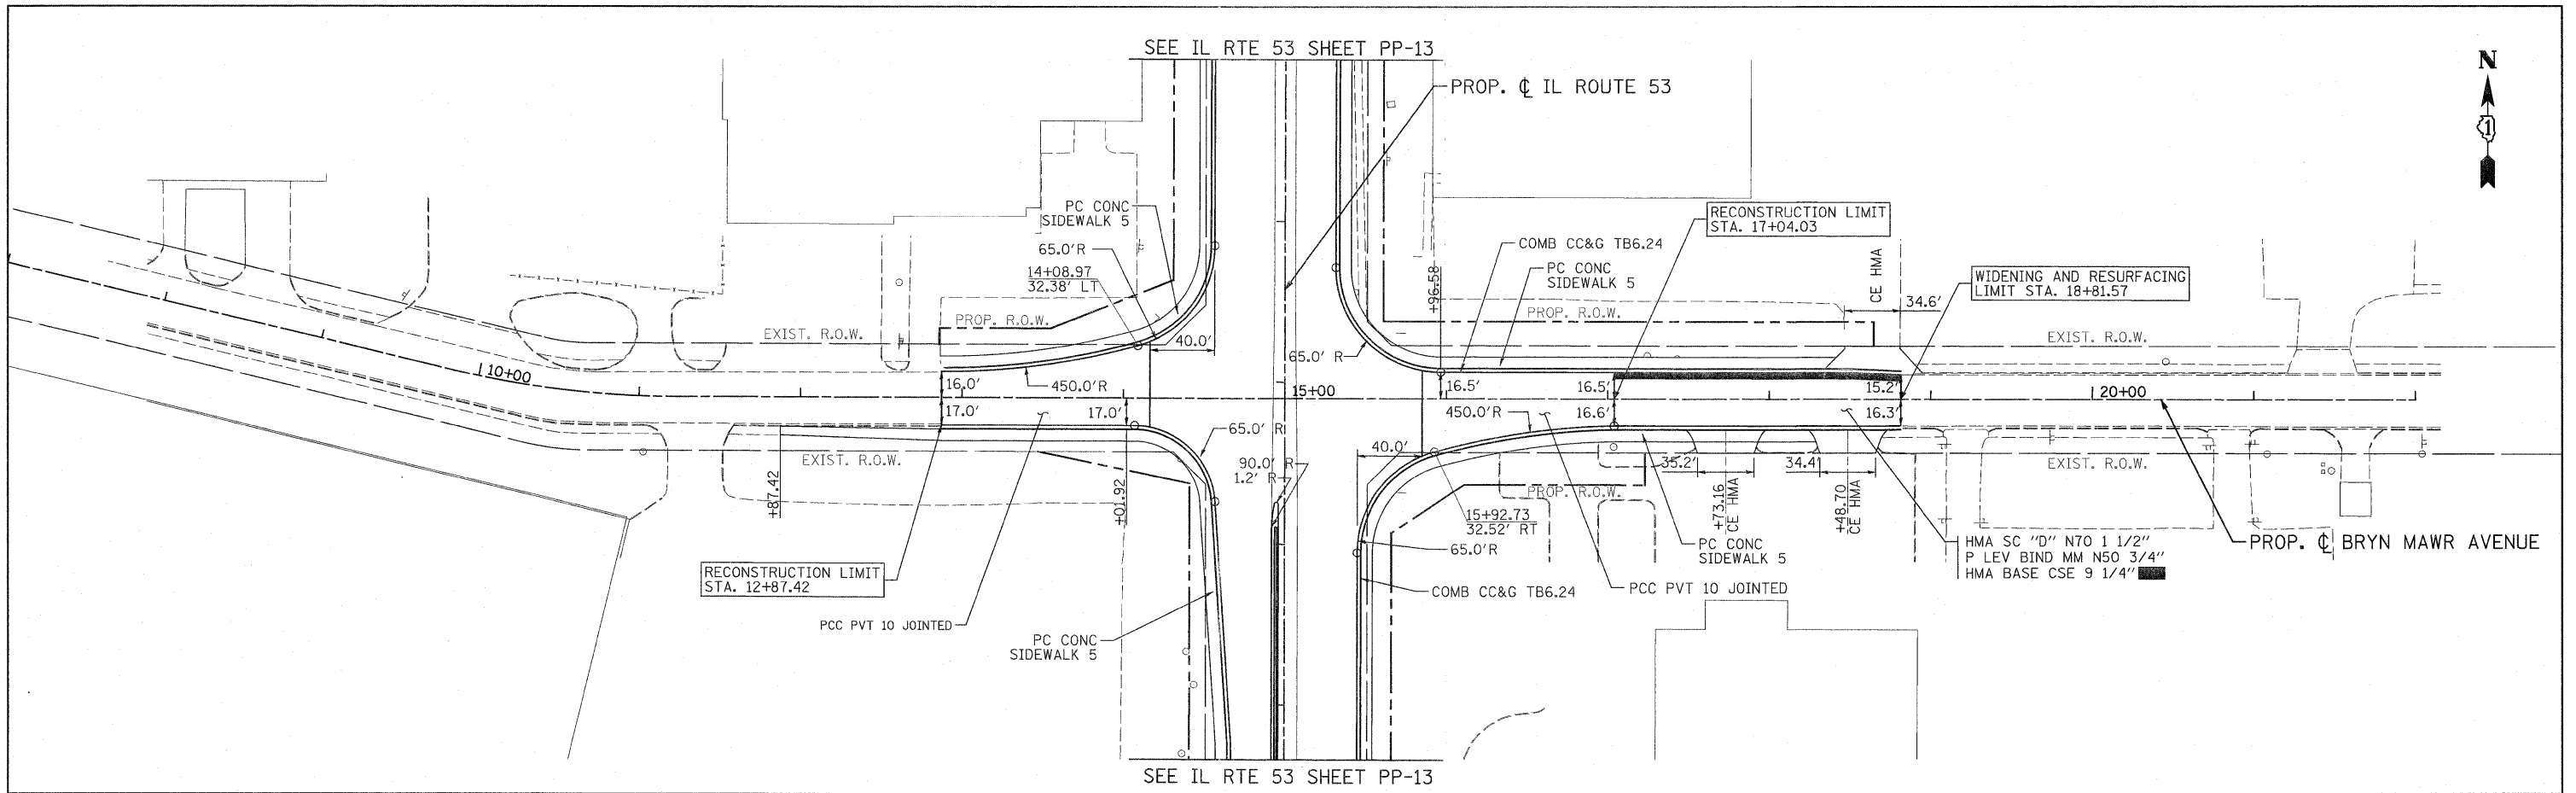

735.63	EXIST. PROP.	736.04	736.22	735.71	735.70	735.35	735.08	734.37	734.28	733.68	733.56	733.37	733.01	732.67	733.17	732.18	733.42	732.29	733.72	732.95	733.04	732.22	732.70	731.81	731.86	731.78	731.79	731.64	731.11	731.31	731.20	730.96	730.55	730.62	730.63	729.93	729.95	729.44	729.84	728.52	728.17	
8+00		9+00		10+00		11+00		12+00		13+00		14+00		15+00		16+00		17+00		18+00		19+00		20+00		21+00		22+00														