


LEGEND

- ① TEMPORARY PAVEMENT (SEE SPECIAL PROVISION)
- ② TYPE II BARRICADES WITH STEADY BURNING LIGHTS (50 FT C-C TANGENTS, 25 FT C-C @ TAPERS & 12 FT C-C ALONG RADII)
- ③ VERTICAL PANELS WITH STEADY BURNING LIGHTS @ 50 FT C-C
- ④ WET TEMPORARY PAVEMENT MARKING TAPE
- ⑤ VERTICAL BARRICADES WITH STEADY BURNING LIGHTS (50 FT C-C @ TANGENTS, 25 FT C-C @ TAPERS & 12 FT C-C ALONG RADII)

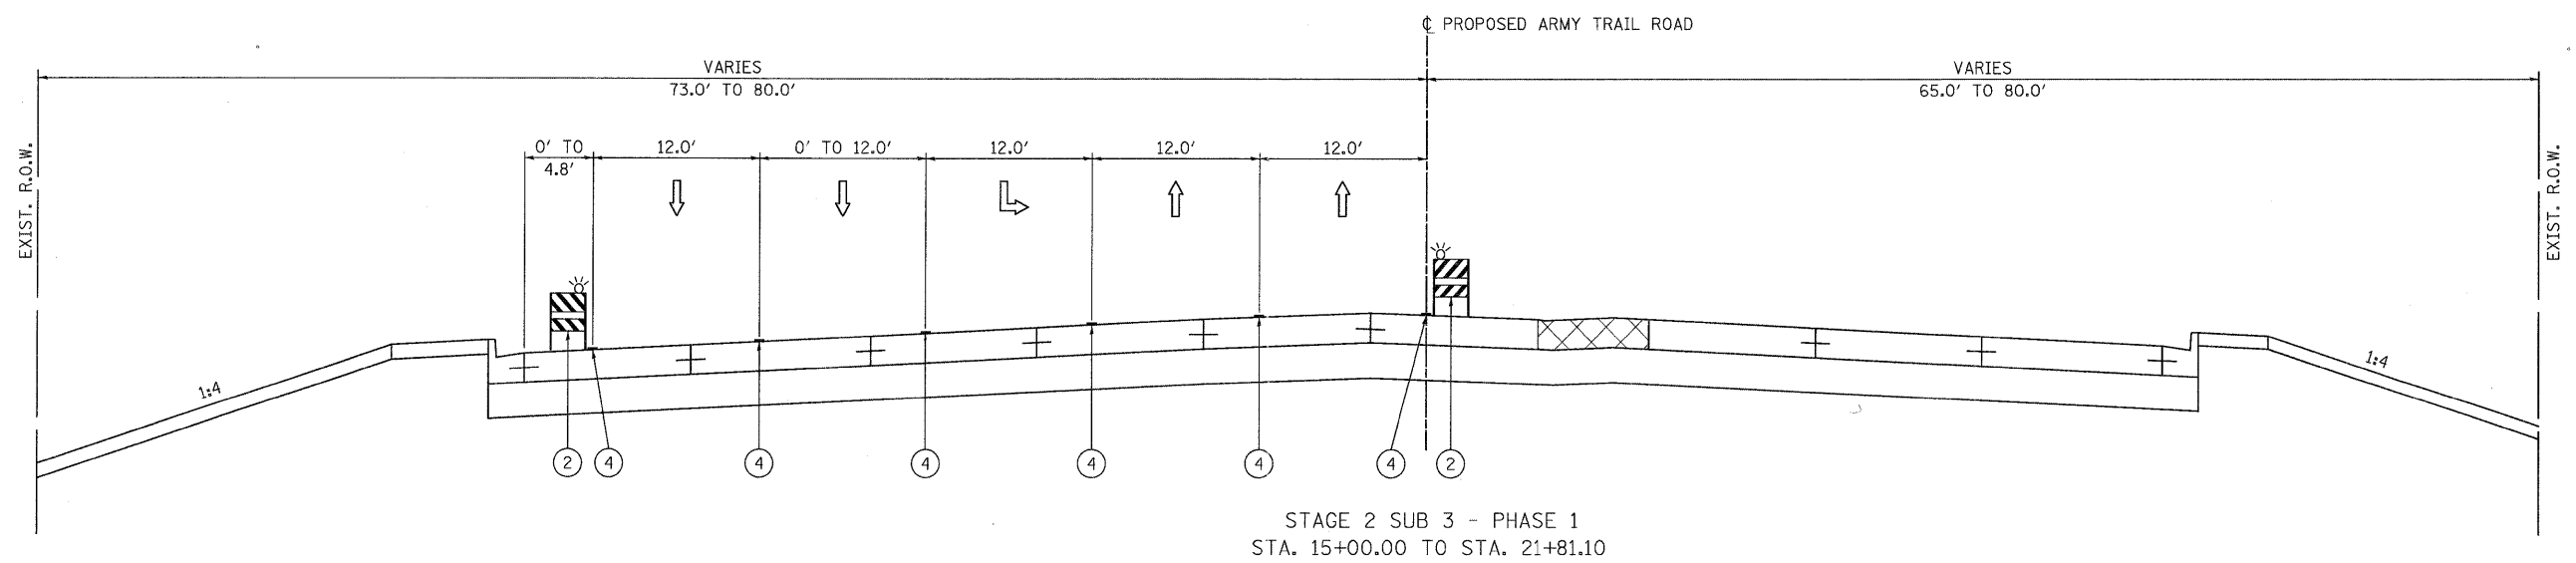

PATRICK ENGINEERING	PATRICK ENGINEERING INC. 4970 VARSITY DRIVE LISLE, IL 60532 patrickengineering.com	USER NAME = okerstenLisle_R	DESIGNED - MJV	REVISED -	Illinois Department of Transportation	ARMY TRAIL ROAD SUGGESTED MAINTENANCE OF TRAFFIC TYPICAL SECTIONS - STAGE 2 SUB 3 PHASE 1	F.A. RTE. 2578	SECTION 532B	COUNTY DUPAGE	TOTAL SHEETS 781	SHEET NO. 126
	PLOT CONFIG = PDF(Greg_Large).plt		PLOT SCALE = 1:6.66667			SCALE: 1"=50'		SHEET MOT-20 OF 136		STA. TO STA.	
PLOT DATE = 12/3/2010		DATE = 12/3/2010		FED. ROAD DIST. NO. ILLINOIS FED. AID PROJECT							

G:\1001\9356_A0_01\53\Drawings\CADD Sheets\019139797-ah-t-staging\typical_118-171.dgn