


**LEGEND**

- ① TEMPORARY PAVEMENT (SEE SPECIAL PROVISION)
- ② TYPE II BARRICADES WITH STEADY BURNING LIGHTS (50 FT C-C TANGENTS, 25 FT C-C @ TAPERS & 12 FT C-C ALONG RADII)
- ③ VERTICAL PANELS WITH STEADY BURNING LIGHTS @ 50 FT C-C
- ④ WET TEMPORARY PAVEMENT MARKING TAPE
- ⑤ VERTICAL BARRICADES WITH STEADY BURNING LIGHTS (50 FT C-C @ TANGENTS, 25 FT C-C @ TAPERS & 12 FT C-C ALONG RADII)

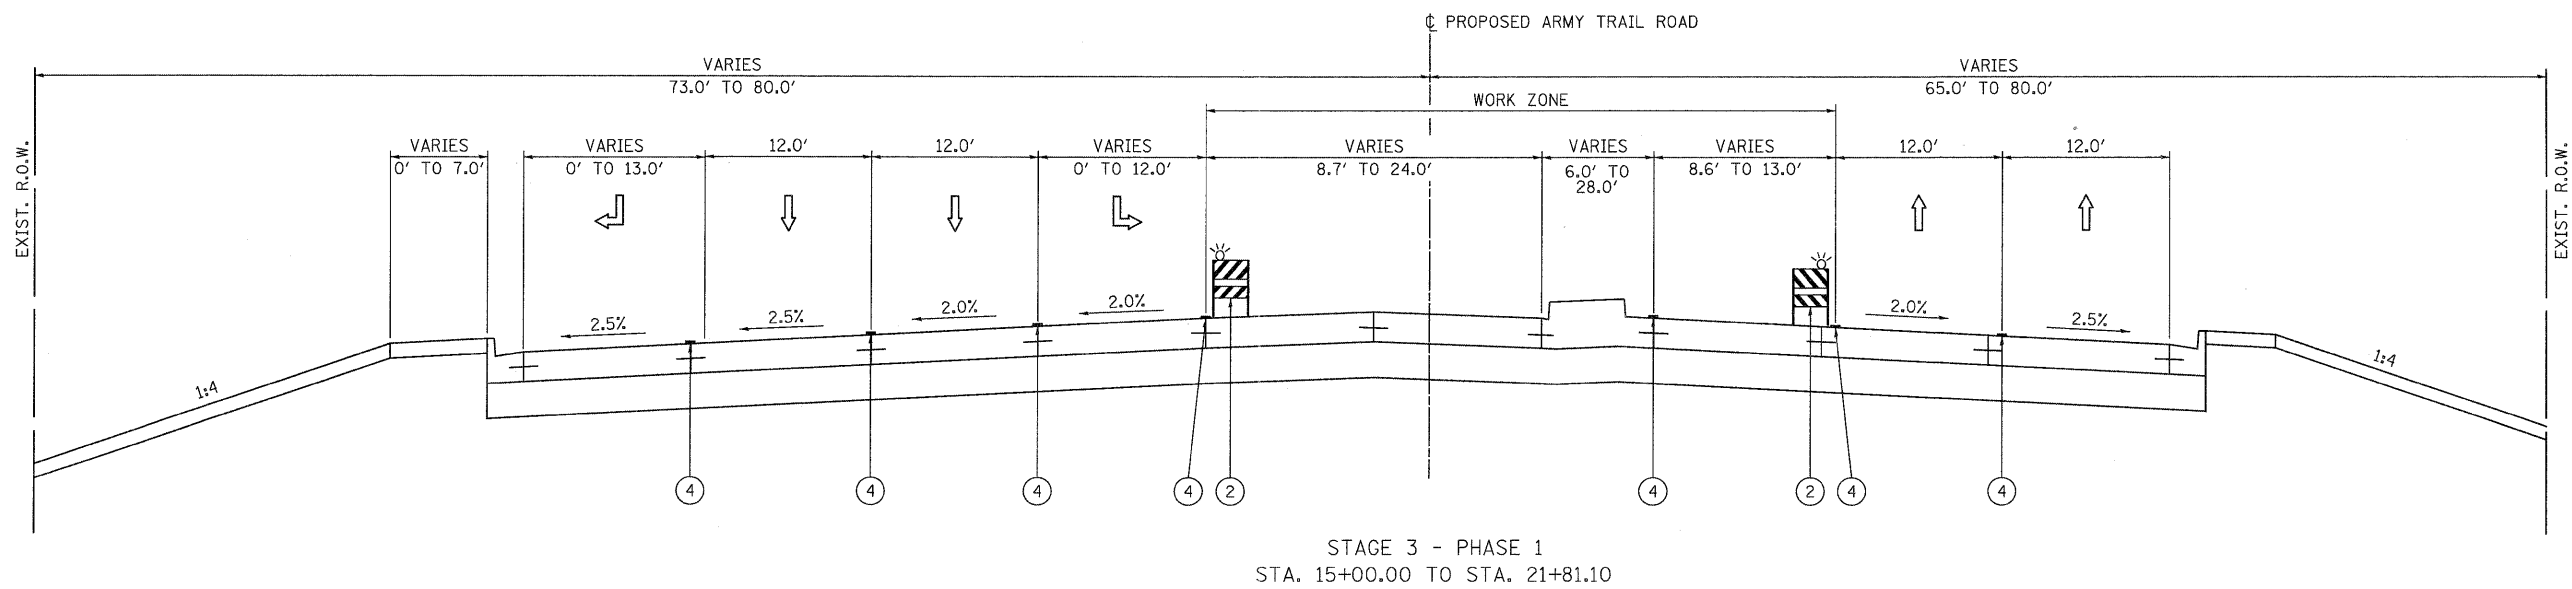

<b>PATRICK ENGINEERING</b>	PATRICK ENGINEERING INC. 4970 VARSITY DRIVE LISLE, IL 60532 patrickengineering.com	USER NAME = okersten(Lisle.R)	DESIGNED - MJV	REVISED -		<b>ARMY TRAIL ROAD SUGGESTED MAINTENANCE OF TRAFFIC TYPICAL SECTIONS - STAGE 3 PHASE 1</b>			F.A. RTE.	SECTION	COUNTY	TOTAL SHEETS	SHEET NO.
	PLOT CONFIG= PDF(Greg.Large).plt	PLOT SCALE = 1:6.66667	PLOT DATE = 12/3/2010	DRAWN - EJB		REVISED -	2578	532B	DUPAGE	781	127	CONTRACT NO. 60477	
			CHECKED - CPK	REVISED -	SCALE: 1"=50'	SHEET MOT-21 OF 136	STA.	TO STA.	FED. ROAD DIST. NO. ILLINOIS FED. AID PROJECT				
			DATE - 12/3/2010	REVISED -									