


STAGE 2 SUB 3 - PHASE 1
STA. 12+85.00 TO STA. 21+00.00

LEGEND

- ① TEMPORARY PAVEMENT (SEE SPECIAL PROVISION)
- ② TYPE II BARRICADES WITH STEADY BURNING LIGHTS (50 FT C-C TANGENTS, 25 FT C-C @ TAPERS & 12 FT C-C ALONG RADII)
- ③ VERTICAL PANELS WITH STEADY BURNING LIGHTS @ 50 FT C-C
- ④ WET TEMPORARY PAVEMENT MARKING TAPE
- ⑤ VERTICAL BARRICADES WITH STEADY BURNING LIGHTS (50 FT C-C @ TANGENTS, 25 FT C-C @ TAPERS & 12 FT C-C ALONG RADII)

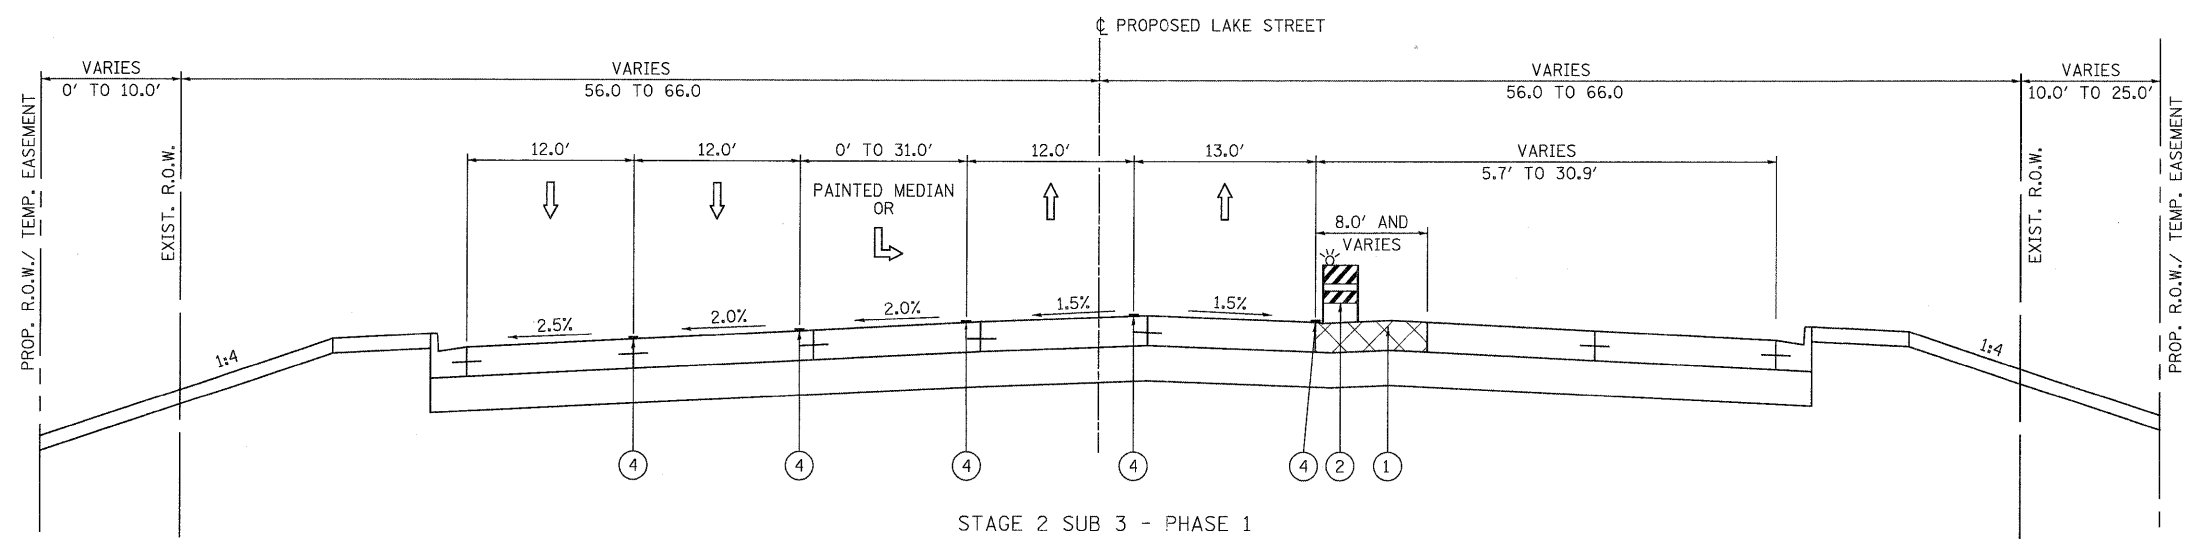

STAGE 2 SUB 3 - PHASE 1
STA. 21+00.00 TO STA. 28+21.85

G:\DOT\9356_A0...IL53\Drawings\CADD Sheets\19139797-ht-stagingtypical.110-171.dgn