


STAGE 2 SUB 1 - PHASE 1  
 STA. 8+00.00 TO STA. 15+00.00  
 ③ TEMPORARY CONCRETE BARRIER FROM  
 STA. 11+54.63 TO STA. 13+45.15

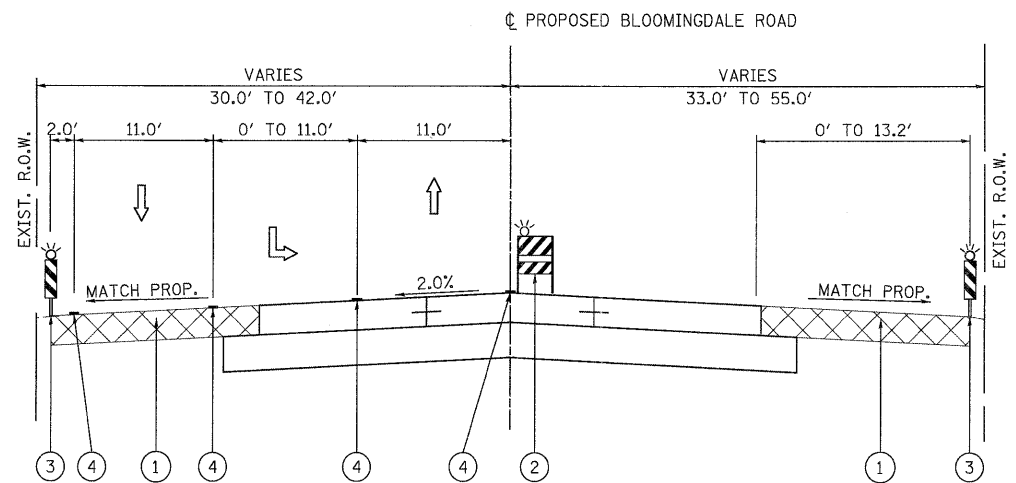

STAGE 2 SUB 1 - PHASE 1  
 STA. 8+00.00 TO STA. 19+70.78

LEGEND


- ① TEMPORARY PAVEMENT (SEE SPECIAL PROVISION)
- ② TYPE II BARRICADES WITH STEADY BURNING LIGHTS (50 FT C-C TANGENTS, 25 FT C-C @ TAPERS & 12 FT C-C ALONG RADII)
- ③ VERTICAL PANELS WITH STEADY BURNING LIGHTS @ 50 FT C-C
- ④ WET TEMPORARY PAVEMENT MARKING TAPE
- ⑤ VERTICAL BARRICADES WITH STEADY BURNING LIGHTS (50 FT C-C @ TANGENTS, 25 FT C-C @ TAPERS & 12 FT C-C ALONG RADII)

PATRICK ENGINEERING INC.  
 4970 VARSITY DRIVE  
 LISLE, IL 60532  
 patrickengineering.com

USER NAME = ckerster(Lisle.R)  
 PLOT CONFIG = PDF10Grey\_Large.plt  
 PLOT SCALE = 1:6.66667  
 PLOT DATE = 12/3/2010

DESIGNED - MJV  
 DRAWN - EJB  
 CHECKED - CPK  
 DATE - 12/3/2010

REVISED -  
 REVISED -  
 REVISED -  
 REVISED -

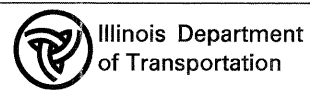

NORDIC ROAD /BLOOMINGDALE ROAD  
 SUGGESTED MAINTENANCE OF TRAFFIC  
 TYPICAL SECTIONS - STAGE 2 SUB 1 PHASE 1

SCALE: 1"=50' SHEET MOT-32 OF 136 STA. TO STA.

F.A. RTE.	SECTION	COUNTY	TOTAL SHEETS	SHEET NO.
2578	532B	DUPAGE	781	138
CONTRACT NO. 60477				
FED. ROAD DIST. NO.		ILLINOIS FED. AID PROJECT		