


STAGE 1 - PHASE 2
STA. 192+79.11 TO STA. 201+98.03

- LEGEND
- ① TEMPORARY PAVEMENT (SEE SPECIAL PROVISION)
 - ② TYPE II BARRICADES WITH STEADY BURNING LIGHTS (50 FT C-C TANGENTS, 25 FT C-C @ TAPERS & 12 FT C-C ALONG RADII)
 - ③ VERTICAL PANELS WITH STEADY BURNING LIGHTS @ 50 FT C-C
 - ④ TEMPORARY PAVEMENT MARKING
 - ⑤ VERTICAL BARRICADES WITH STEADY BURNING LIGHTS (50 FT C-C @ TANGENTS, 25 FT C-C @ TAPERS & 12 FT C-C ALONG RADII)

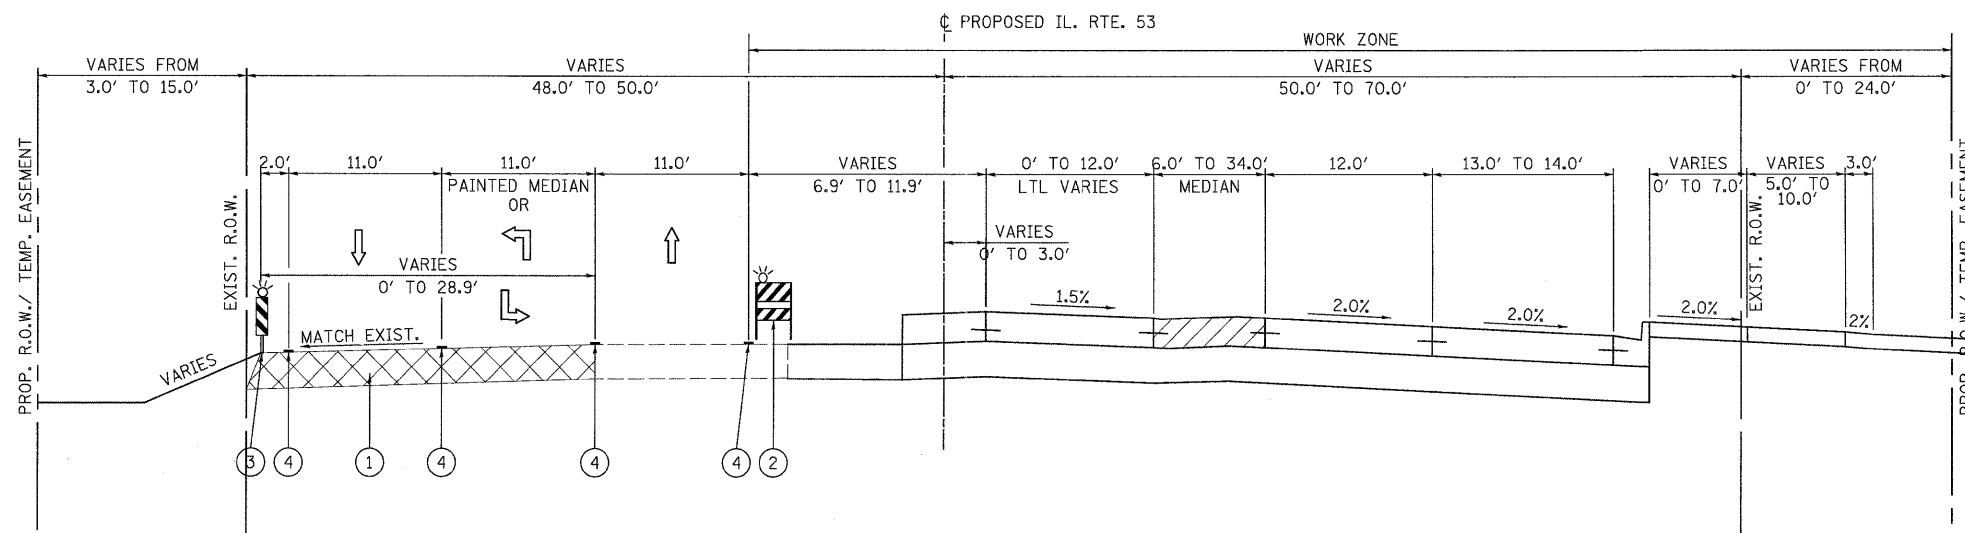

STAGE 1 - PHASE 2
STA. 201+98.03 TO STA. 212+98.21

| | | | | | | | | |
|---|--|--|--|--|--|--|---|------------------------------|
| PATRICK ENGINEERING INC. 4970 VARSITY DRIVE LISLE, IL 60532 patrickengineering.com | USER NAME = okarster(Lisle_R) PLOT CONFIG = POF(Grey, Large).plt PLOT SCALE = 1/6.66667 PLOT DATE = 12/3/2010 | DESIGNED - MJV DRAWN - EJB CHECKED - CPK DATE - 12/3/2010 | REVISED - REVISED - REVISED - REVISED - | Illinois Department of Transportation | ILLINOIS ROUTE 53 SUGGESTED MAINTENANCE OF TRAFFIC TYPICAL SECTIONS - STAGE 1 PHASE 2 | | F.A. RTE. 2578 SECTION 532B COUNTY TOTAL SHEETS 781 SHEET NO. 142 | DUPAGE CONTRACT NO. 60477 |
| | SCALE: 1"=50' SHEET MOT-36 OF 136 STA. TO STA. | | | | FED. ROAD DIST. NO. ILLINOIS FED. AID PROJECT | | | |