


STAGE 2 - PHASE 2
STA. 238+00.00 TO STA. 245+00.00

- ① STA. 238+85.44 TO STA. 240+29.25
- ⑤ TEMPORARY CONCRETE BARRIER FROM STA. 240+30.00 TO STA. 245+00.00

- LEGEND
- ① TEMPORARY PAVEMENT (SEE SPECIAL PROVISION)
 - ② TYPE II BARRICADES WITH STEADY BURNING LIGHTS (50 FT C-C TANGENTS, 25 FT C-C @ TAPERS & 12 FT C-C ALONG RADII)
 - ③ VERTICAL PANELS WITH STEADY BURNING LIGHTS @ 50 FT C-C
 - ④ WET TEMPORARY PAVEMENT MARKING TAPE
 - ⑤ VERTICAL BARRICADES WITH STEADY BURNING LIGHTS (50 FT C-C @ TANGENTS, 25 FT C-C @ TAPERS & 12 FT C-C ALONG RADII)

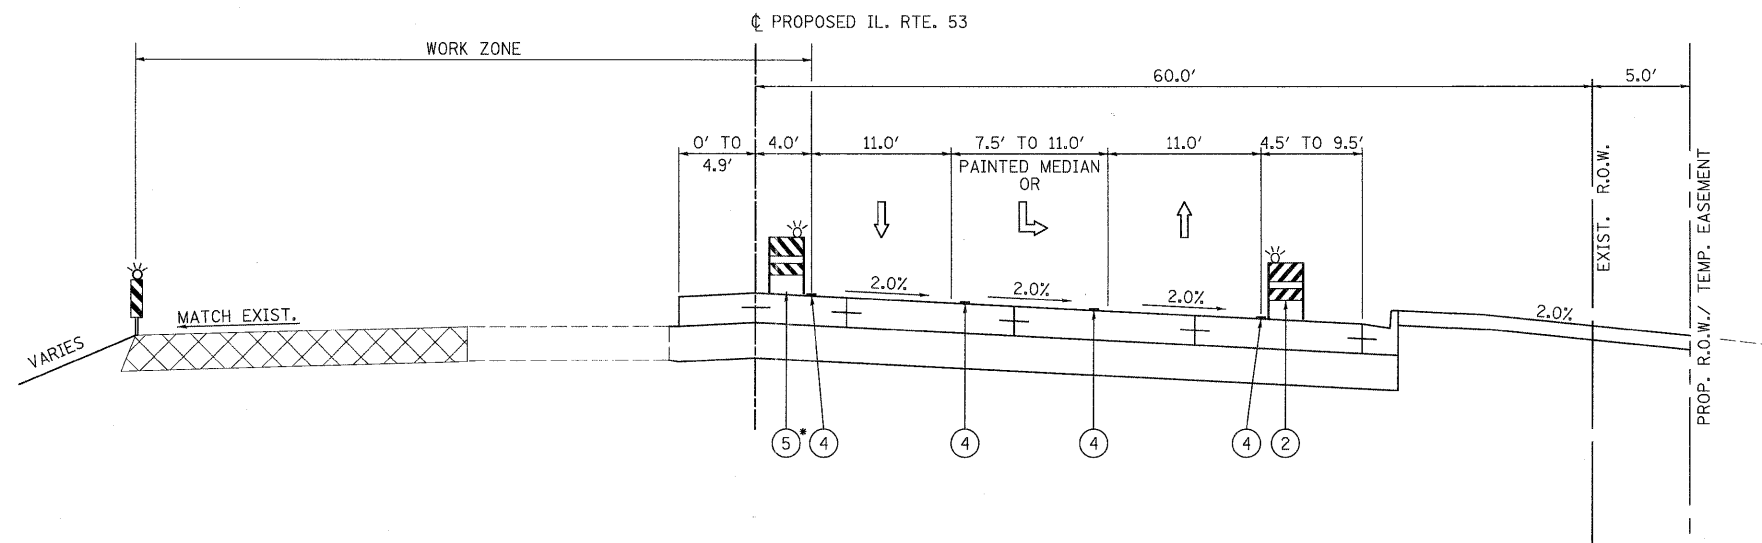

STAGE 2 - PHASE 2
STA. 245+00.00 TO STA. 248+65.81


- ⑤ TEMPORARY CONCRETE BARRIER FROM STA. 245+00.00 TO STA. 246+40.00

PATRICK ENGINEERING INC.
4970 VARSITY DRIVE
LISLE, IL 60532
patrickengineering.com

USER NAME = ckersten@lisle.R
PLOT CONFIG = PDF(Grey_Large).plt
PLOT SCALE = 1:6,666.67
PLOT DATE = 12/3/2010

DESIGNED - MJV
DRAWN - EJB
CHECKED - CPK
DATE - 12/3/2010

REVISED
REVISED -
REVISED -
REVISED -

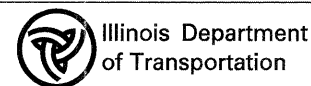

ILLINOIS ROUTE 53
SUGGESTED MAINTENANCE OF TRAFFIC
TYPICAL SECTIONS - STAGE 2 PHASE 2

SCALE: 1"=50' SHEET MOT-45 OF 136 STA. TO STA.

F.A. RTE.	SECTION	COUNTY	TOTAL SHEETS	SHEET NO.
2578	532B	DUPAGE	781	151
CONTRACT NO. 60477				
FED. ROAD DIST. NO. ILLINOIS FED. AID PROJECT				