


LEGEND

- ① TEMPORARY PAVEMENT (SEE SPECIAL PROVISION)
- ② TYPE II BARRICADES WITH STEADY BURNING LIGHTS (50 FT C-C TANGENTS, 25 FT C-C @ TAPERS & 12 FT C-C ALONG RADII)
- ③ VERTICAL PANELS WITH STEADY BURNING LIGHTS @ 50 FT C-C
- ④ WET TEMPORARY PAVEMENT MARKING TAPE
- ⑤ VERTICAL BARRICADES WITH STEADY BURNING LIGHTS (50 FT C-C @ TANGENTS, 25 FT C-C @ TAPERS & 12 FT C-C ALONG RADII)

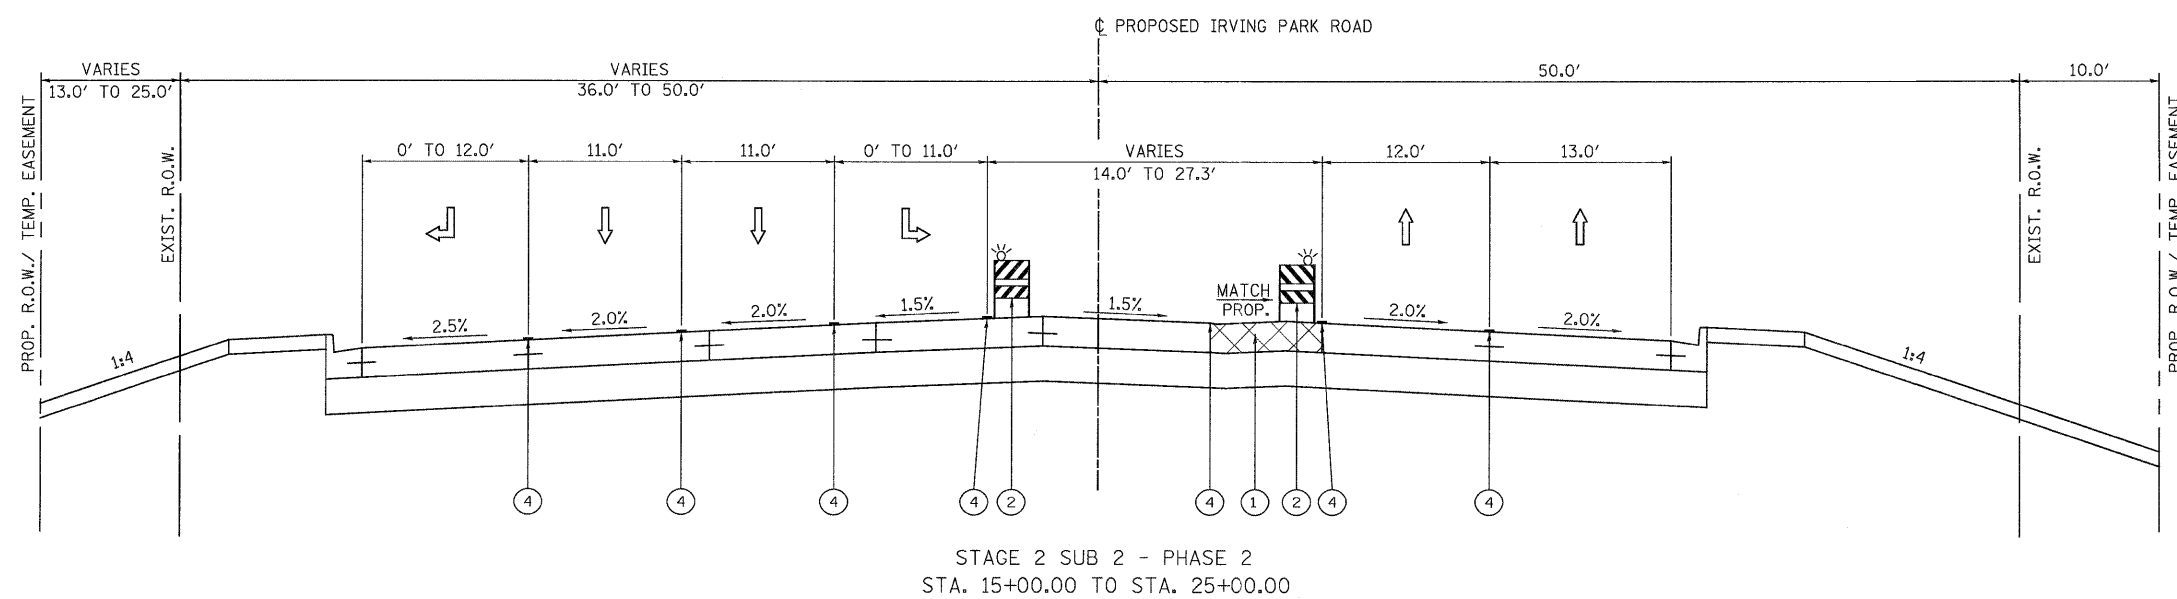

	PATRICK ENGINEERING INC. 4970 VARSITY DRIVE LISLE, IL 60532 patrickengineering.com	USER NAME = okerston@lisle.ro PLOT CONFIG = PDF(Greg-Large).plt PLOT SCALE = 1/6.66667 PLOT DATE = 12/3/2010	DESIGNED - MJV DRAWN - EJB CHECKED - CPK DATE - 12/3/2010	REVISED - REVISED - REVISED - REVISED -		IRVING PARK ROAD SUGGESTED MAINTENANCE OF TRAFFIC TYPICAL SECTIONS - STAGE 2 SUB 2 PHASE 2	F.A. RTE. 257B SECTION 532B COUNTY DUPAGE TOTAL SHEETS 781 SHEET NO. 157	CONTRACT NO. 60477 ILLINOIS FED. AID PROJECT
	SCALE: 1"=50' SHEET MOT-51 OF 136 STA. TO STA.						FED. ROAD DIST. NO. ILLINOIS FED. AID PROJECT	

G:\IDOT\9356_A2_(11.53)\Drawings\CADD Sheets\019139797-shr-staging\typical_110-171.dgn