


LEGEND

	TEMPORARY PAVEMENT		TYPE II BARRICADES OR DRUMS WITH STEADY BURNING LIGHTS @ 50 FT CENTERS ALONG ROADWAY (TANGENT), 25 FT CENTERS ALONG TAPERS AND 12 FT CENTERS ALONG RADII		VERTICAL PANEL WITH STEADY BURNING LIGHT 50 FT C-C
	WORK ZONE				TYPE III BARRICADES WITH FLASHING LIGHTS
	ARROW BOARD				DIRECTION OF TRAFFIC

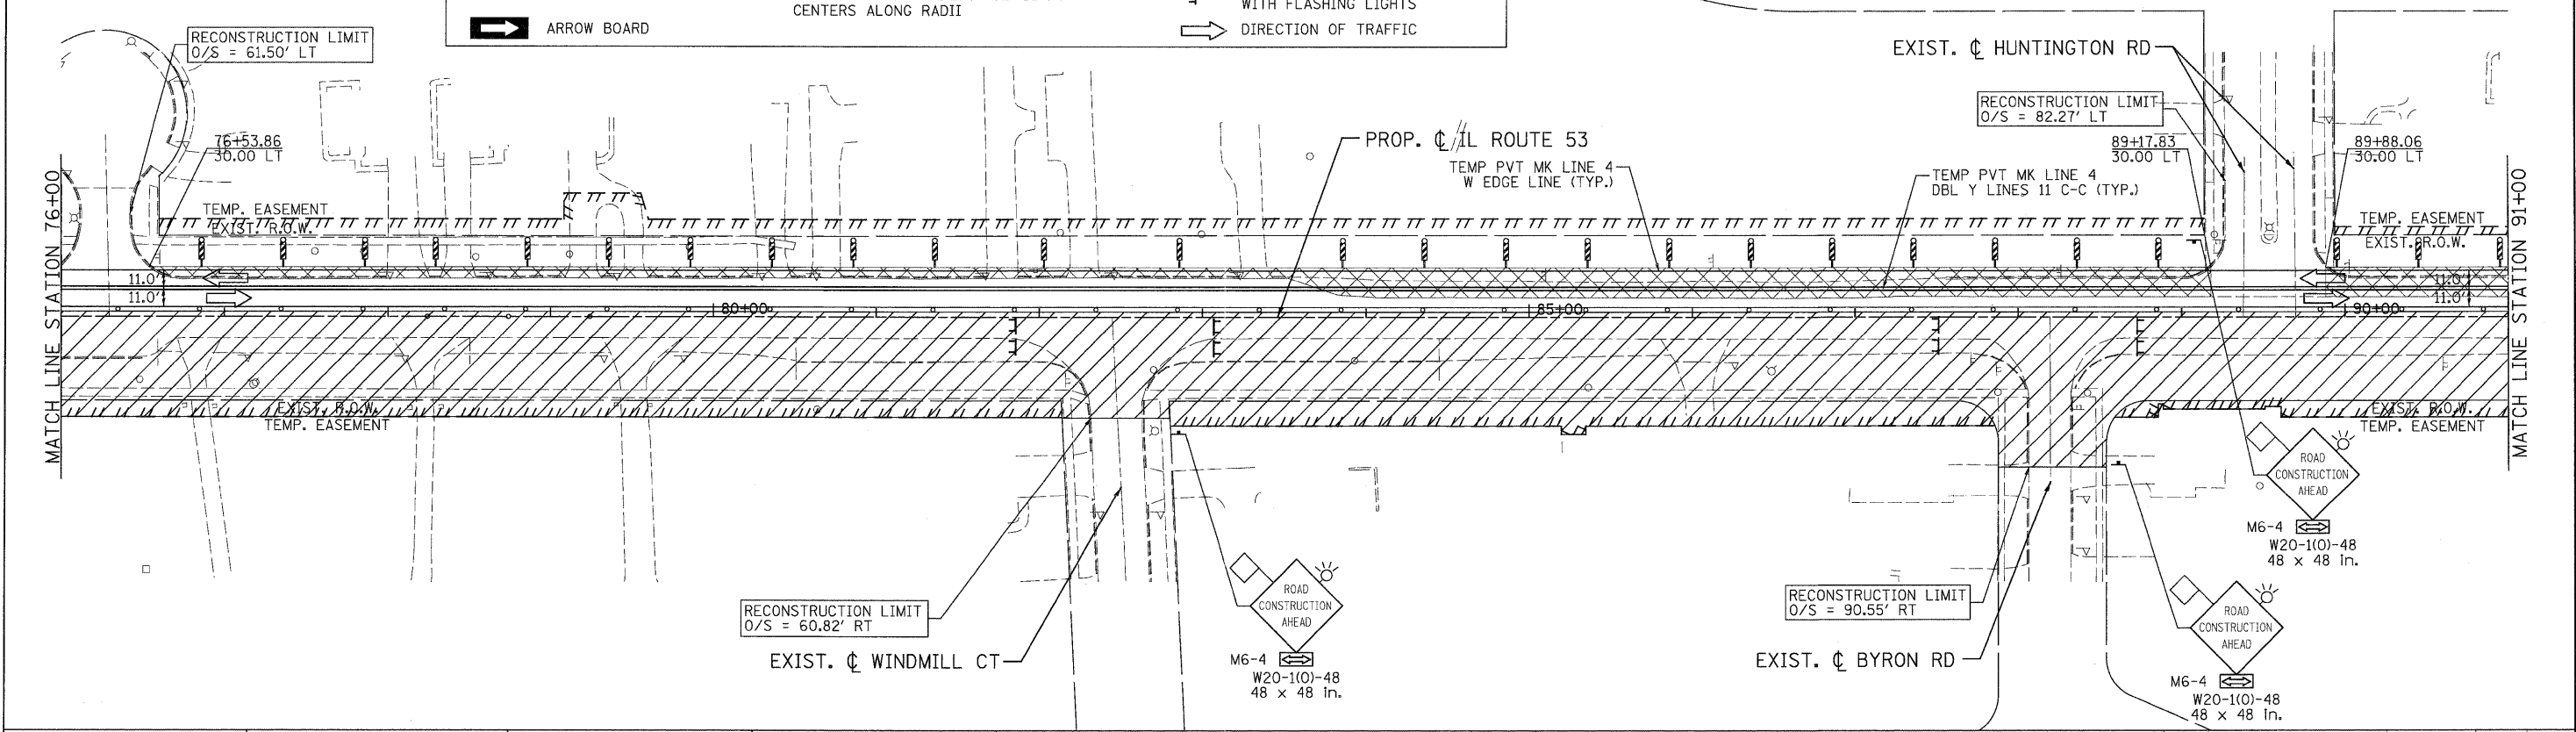

PATRICK ENGINEERING INC. 4970 VARSITY DRIVE LISLE, IL 60632 patrickengineering.com	USER NAME = akersten@lisle.ri PLOT CONFIG = PDF(Grey-Large).plt PLOT SCALE = 1:50 PLOT DATE = 12/3/2010	DESIGNED - MJV DRAWN - MJV CHECKED - JJC DATE - 12/3/2010	REVISED - REVISED - REVISED - REVISED -	Illinois Department of Transportation	ILLINOIS ROUTE 53 SUGGESTED STAGES OF CONSTRUCTION & TRAFFIC CONTROL STAGE 1 PHASE 1			F.A.U. RTE. 2578 SECTION 532B COUNTY DUPAGE TOTAL SHEETS 781 SHEET NO. 173 CONTRACT NO. 60477
	SCALE: 1"=50' SHEET MOT-67 OF 136 STA. 61+00 TO STA. 91+00				FED. ROAD DIST. NO. [ILLINOIS] FED. AID PROJECT			

G:\DOT\9356.A2.(IL53)\Drawings\CADD Sheets\019139797-sht-staging-173.dgn