

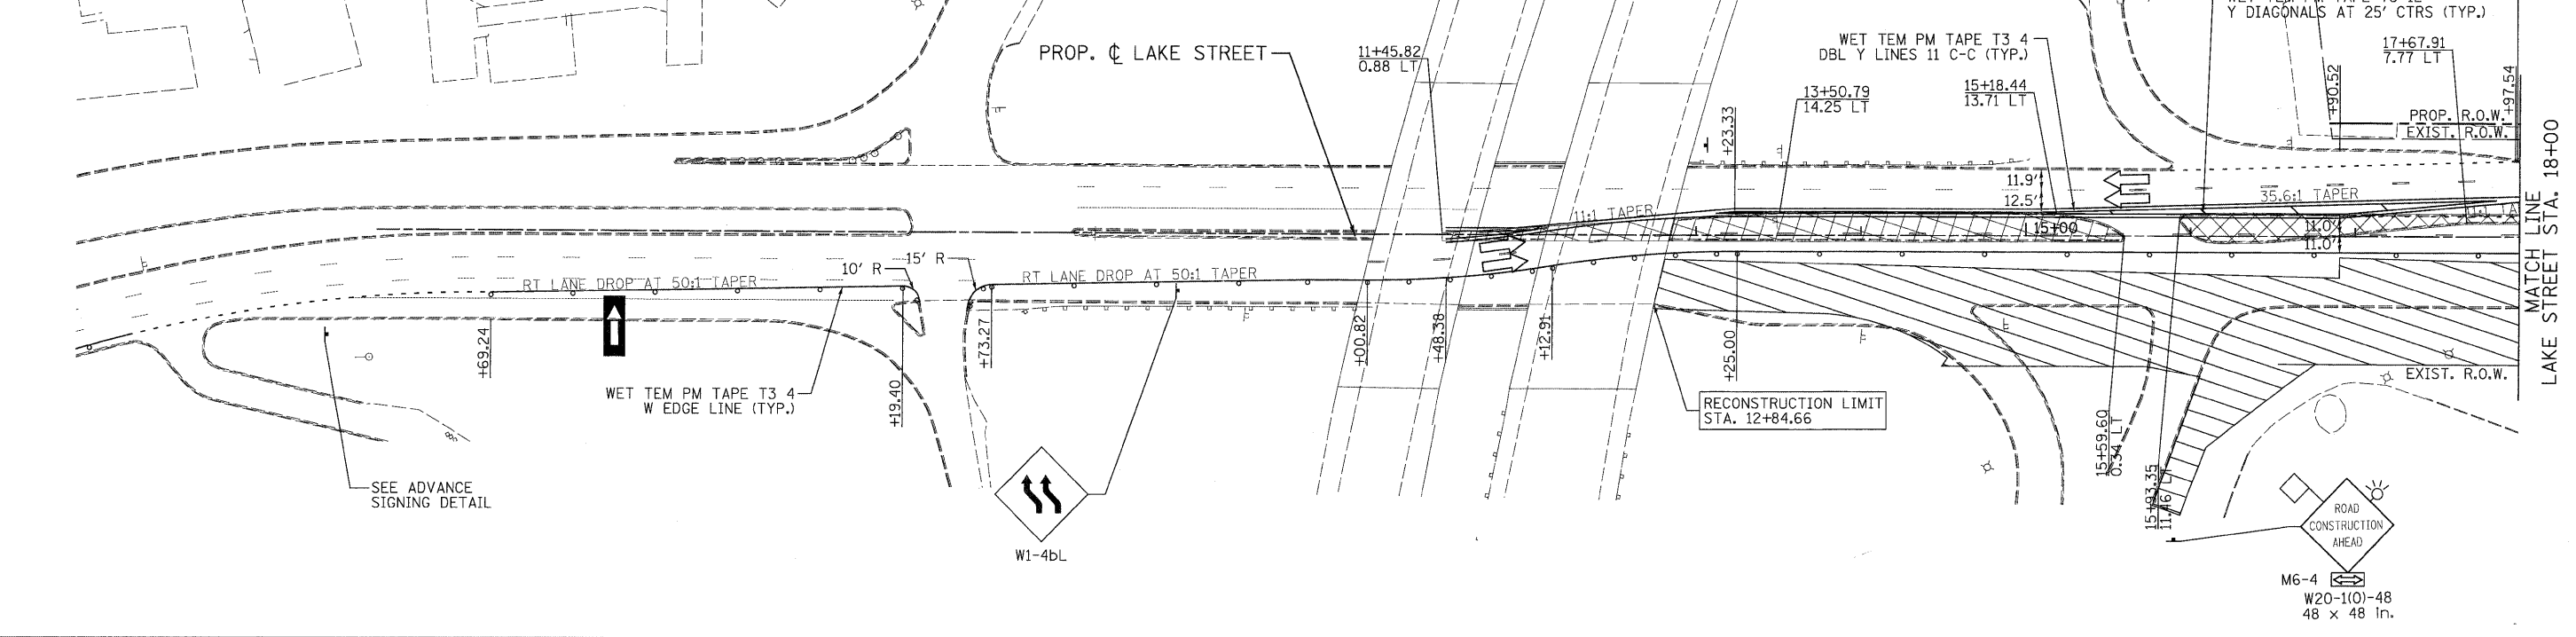


ADVANCE SIGNING DETAIL:

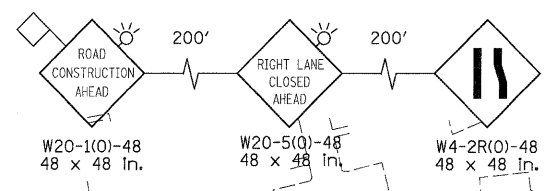

SEE IL ROUTE 53 MAINTENANCE OF TRAFFIC PLAN SHEETS FOR CONTINUATION

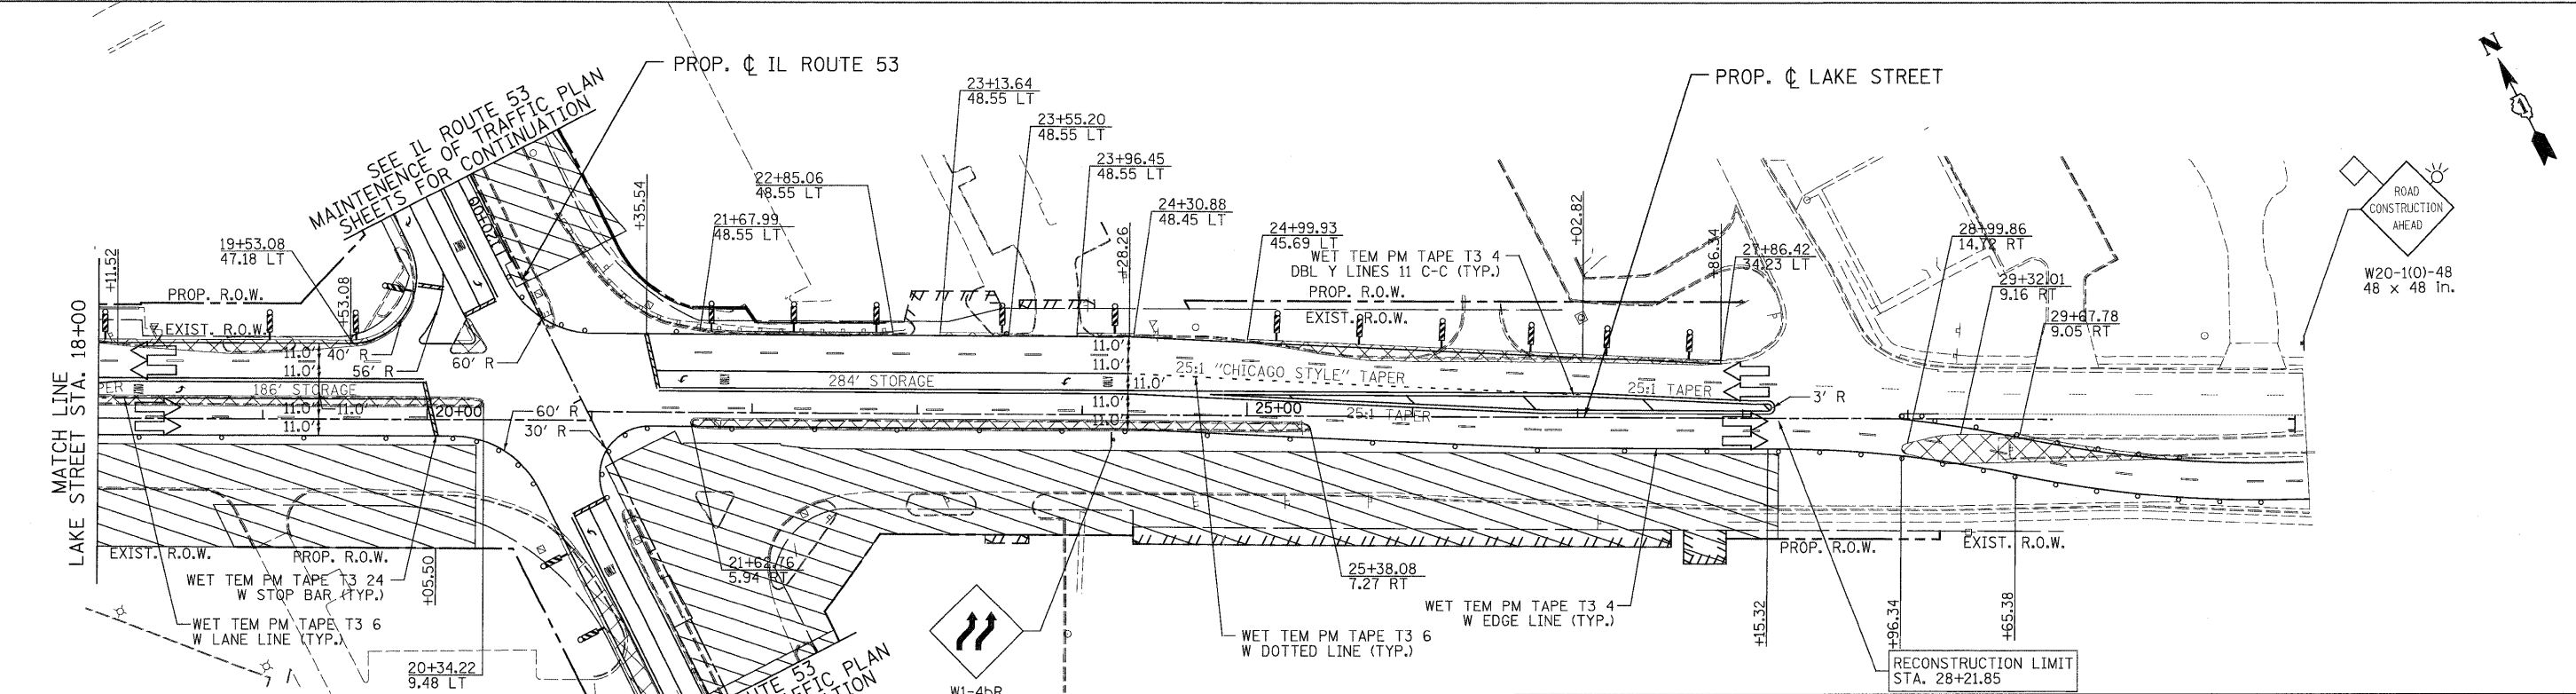

LEGEND

- TEMPORARY PAVEMENT
- WORK ZONE
- ARROW BOARD
- TYPE II BARRICADES OR DRUMS WITH STEADY BURNING LIGHTS @ 50 FT CENTERS ALONG ROADWAY (TANGENT), 25 FT CENTERS ALONG TAPERS AND 12 FT CENTERS ALONG RADII
- TYPE III BARRICADES WITH FLASHING LIGHTS
- DIRECTION OF TRAFFIC
- VERTICAL PANEL WITH STEADY BURNING LIGHT 50 FT C-C

PATRICK ENGINEERING INC.
4670 VARSITY DRIVE
LISLE, IL 60532
patrickengineering.com

USER NAME = ckersten@lisle.ri
PLOT CONFIG = PDFI@Grey_Large1.plt
PLOT SCALE = 1:50
PLOT DATE = 12/3/2010

DESIGNED - MJV
DRAWN - MJV
CHECKED - JJC
DATE - 12/3/2010

REVISED -
REVISED -
REVISED -
REVISED -



LAKE STREET
SUGGESTED STAGES OF CONSTRUCTION & TRAFFIC CONTROL
STAGE 1 SUB-STAGE 1 PHASE 1

F.A. RTE.	SECTION	COUNTY	TOTAL SHEETS	SHEET NO.
2578	532B	DUPAGE	781	180
				CONTRACT NO. 60477
FED. ROAD DIST. NO. ILLINOIS FED. AID PROJECT				

G:\DOT\9356_A0_LL53\Drawings\CADD Sheets\19139797-sh1-staging-180.dgn