



ADVANCE SIGNING DETAIL:

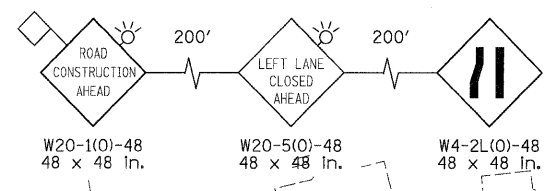

W20-1(O)-48
48 x 48 in.


W20-5(O)-48
48 x 48 in.

W4-2L(O)-48
48 x 48 in.

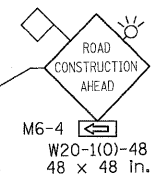


M6-4
W20-1(O)-48
48 x 48 in.

I-355 OVER LAKE STREET

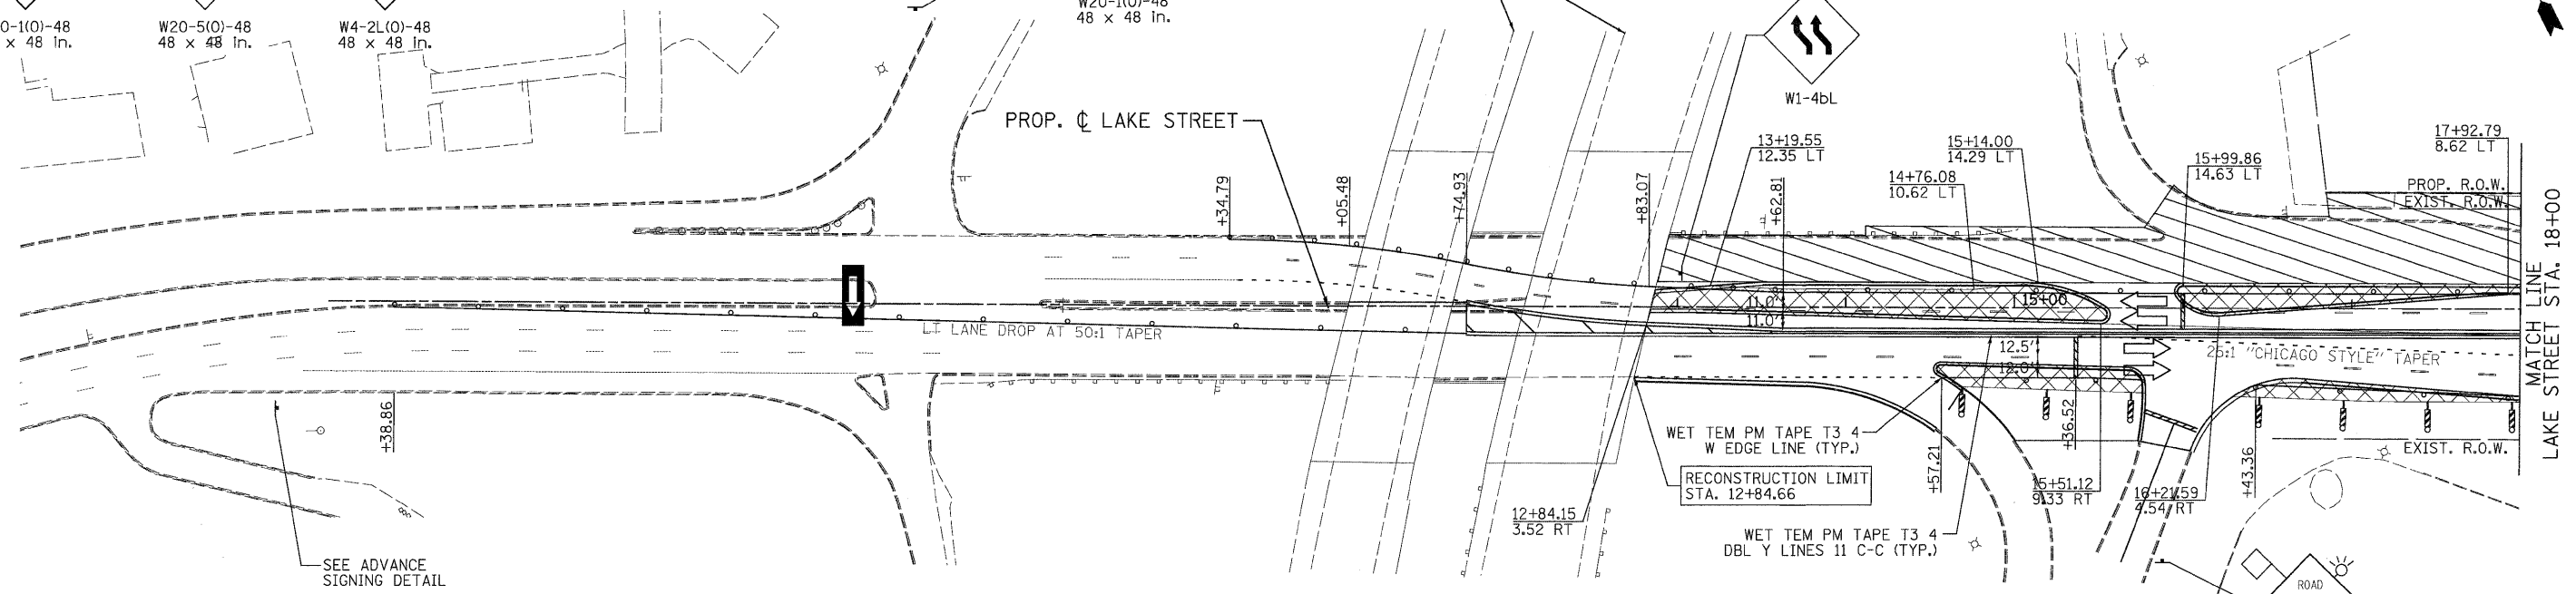

SEE ADVANCE SIGNING DETAIL

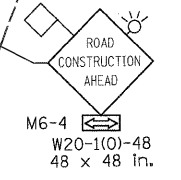


M6-4
W20-1(O)-48
48 x 48 in.


SEE IL ROUTE 53 MAINTENANCE OF TRAFFIC PLAN SHEETS FOR CONTINUATION

PROP. CL IL ROUTE 53

RECONSTRUCTION LIMIT STA. 28+21.85

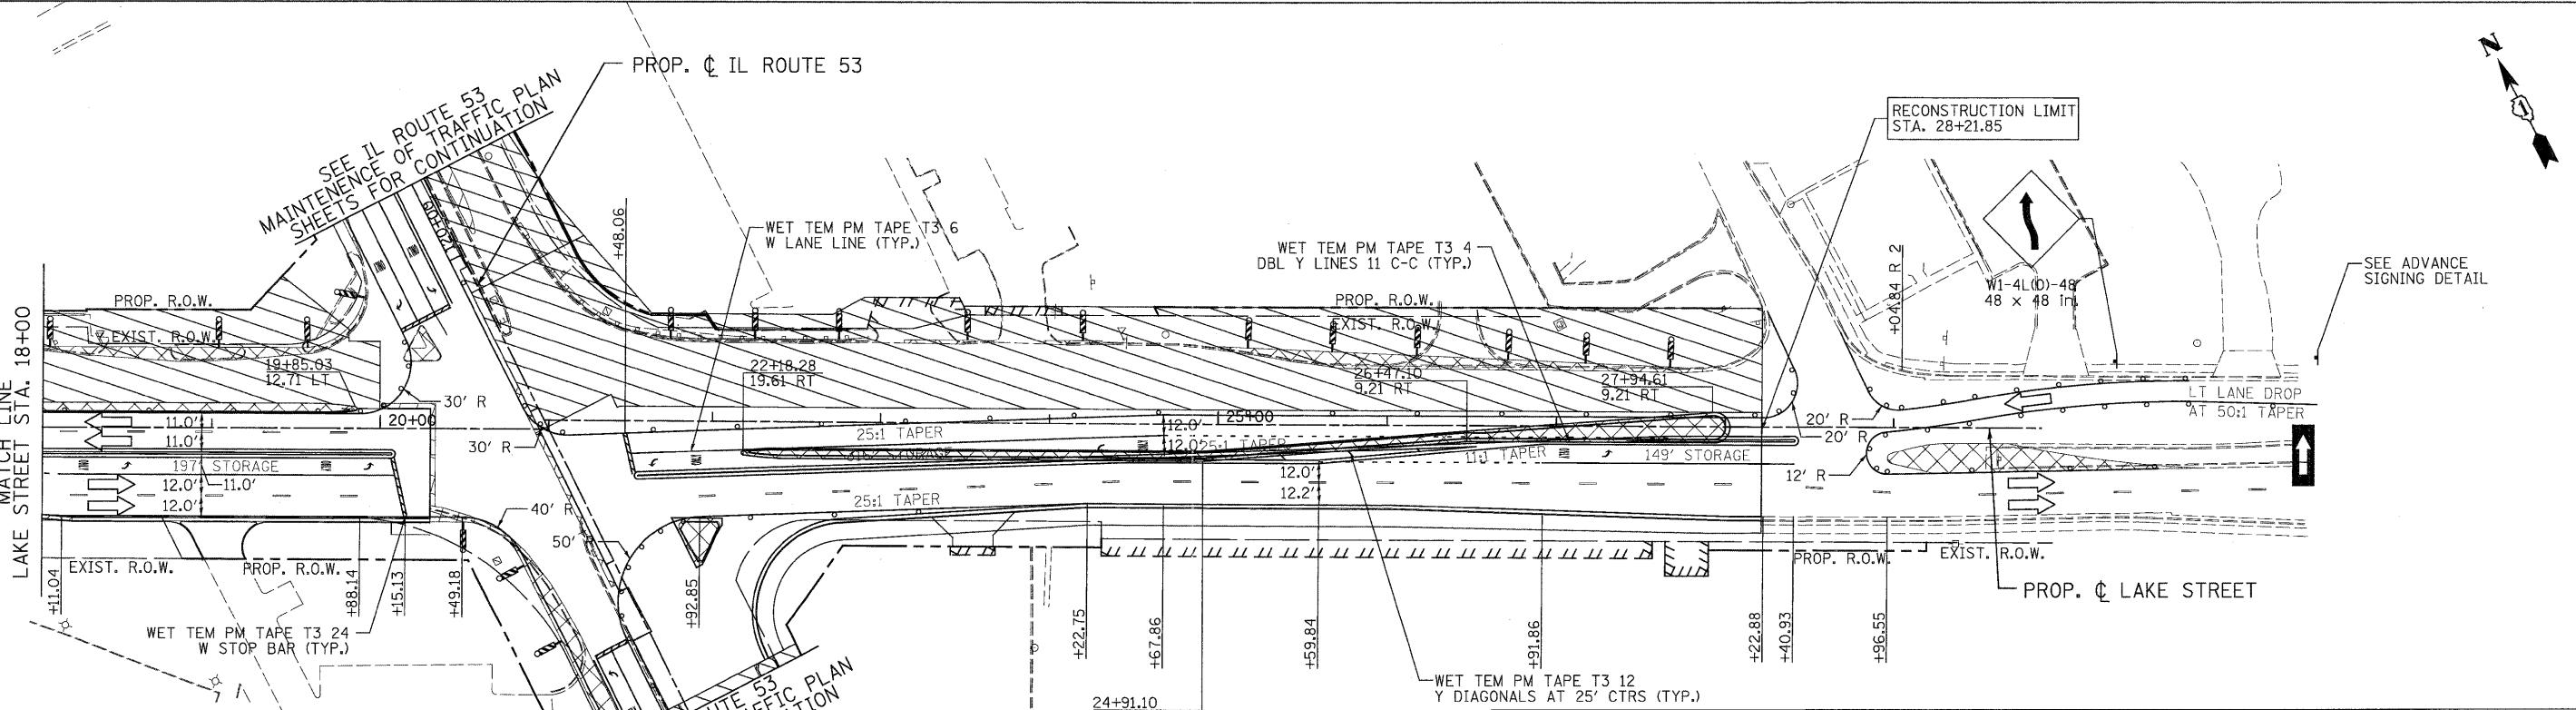

SEE ADVANCE SIGNING DETAIL

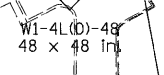


W1-4L(O)-48
48 x 48 in.

LEGEND

- TEMPORARY PAVEMENT
- WORK ZONE
- ARROW BOARD
- TYPE II BARRICADES OR DRUMS WITH STEADY BURNING LIGHTS @ 50 FT CENTERS ALONG ROADWAY (TANGENT), 25 FT CENTERS ALONG TAPERS AND 12 FT CENTERS ALONG RADII
- VERTICAL PANEL WITH STEADY BURNING LIGHT 50 FT C-C
- TYPE III BARRICADES WITH FLASHING LIGHTS
- DIRECTION OF TRAFFIC

<p>PATRICK ENGINEERING INC. 4970 VARSITY DRIVE LISLE, IL 60532 patrickengineering.com</p>	USER NAME = ckeraten@lisle.r	DESIGNED - MJV	REVISED -
	PLOT CONFIG = PDF09reg-Large.plt	DRAWN - MJV	REVISED -
	PLOT SCALE = 1:50	CHECKED - JJC	REVISED -
	PLOT DATE = 12/3/2010	DATE - 12/3/2010	REVISED -

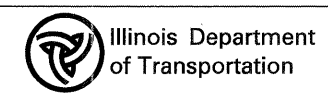

LAKE STREET			
SUGGESTED STAGES OF CONSTRUCTION & TRAFFIC CONTROL			
STAGE 1 SUB-STAGE 3 PHASE 1			
SCALE: 1"=50'	SHEET	MOT-76 OF 136	STA. TO STA.

F.A. RTE.	SECTION	COUNTY	TOTAL SHEETS	SHEET NO.
2578	532B	DUPAGE	781	182
FED. ROAD DIST. NO.				ILLINOIS FED. AID PROJECT
CONTRACT NO. 60477				

G:\DOT\9356_A0_(IL53)\Drawings\CADD Sheets\019139797-shr-staging-182.dgn