
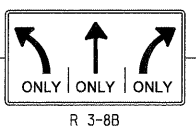


LEGEND

TEMPORARY PAVEMENT	TYPE II BARRICADES OR DRUMS WITH STEADY BURNING LIGHTS @ 50 FT CENTERS ALONG ROADWAY (TANGENT), 25 FT CENTERS ALONG TAPERS AND 12 FT CENTERS ALONG RADII	VERTICAL PANEL WITH STEADY BURNING LIGHT 50 FT C-C
WORK ZONE	TYPE III BARRICADES WITH FLASHING LIGHTS	DIRECTION OF TRAFFIC
ARROW BOARD		

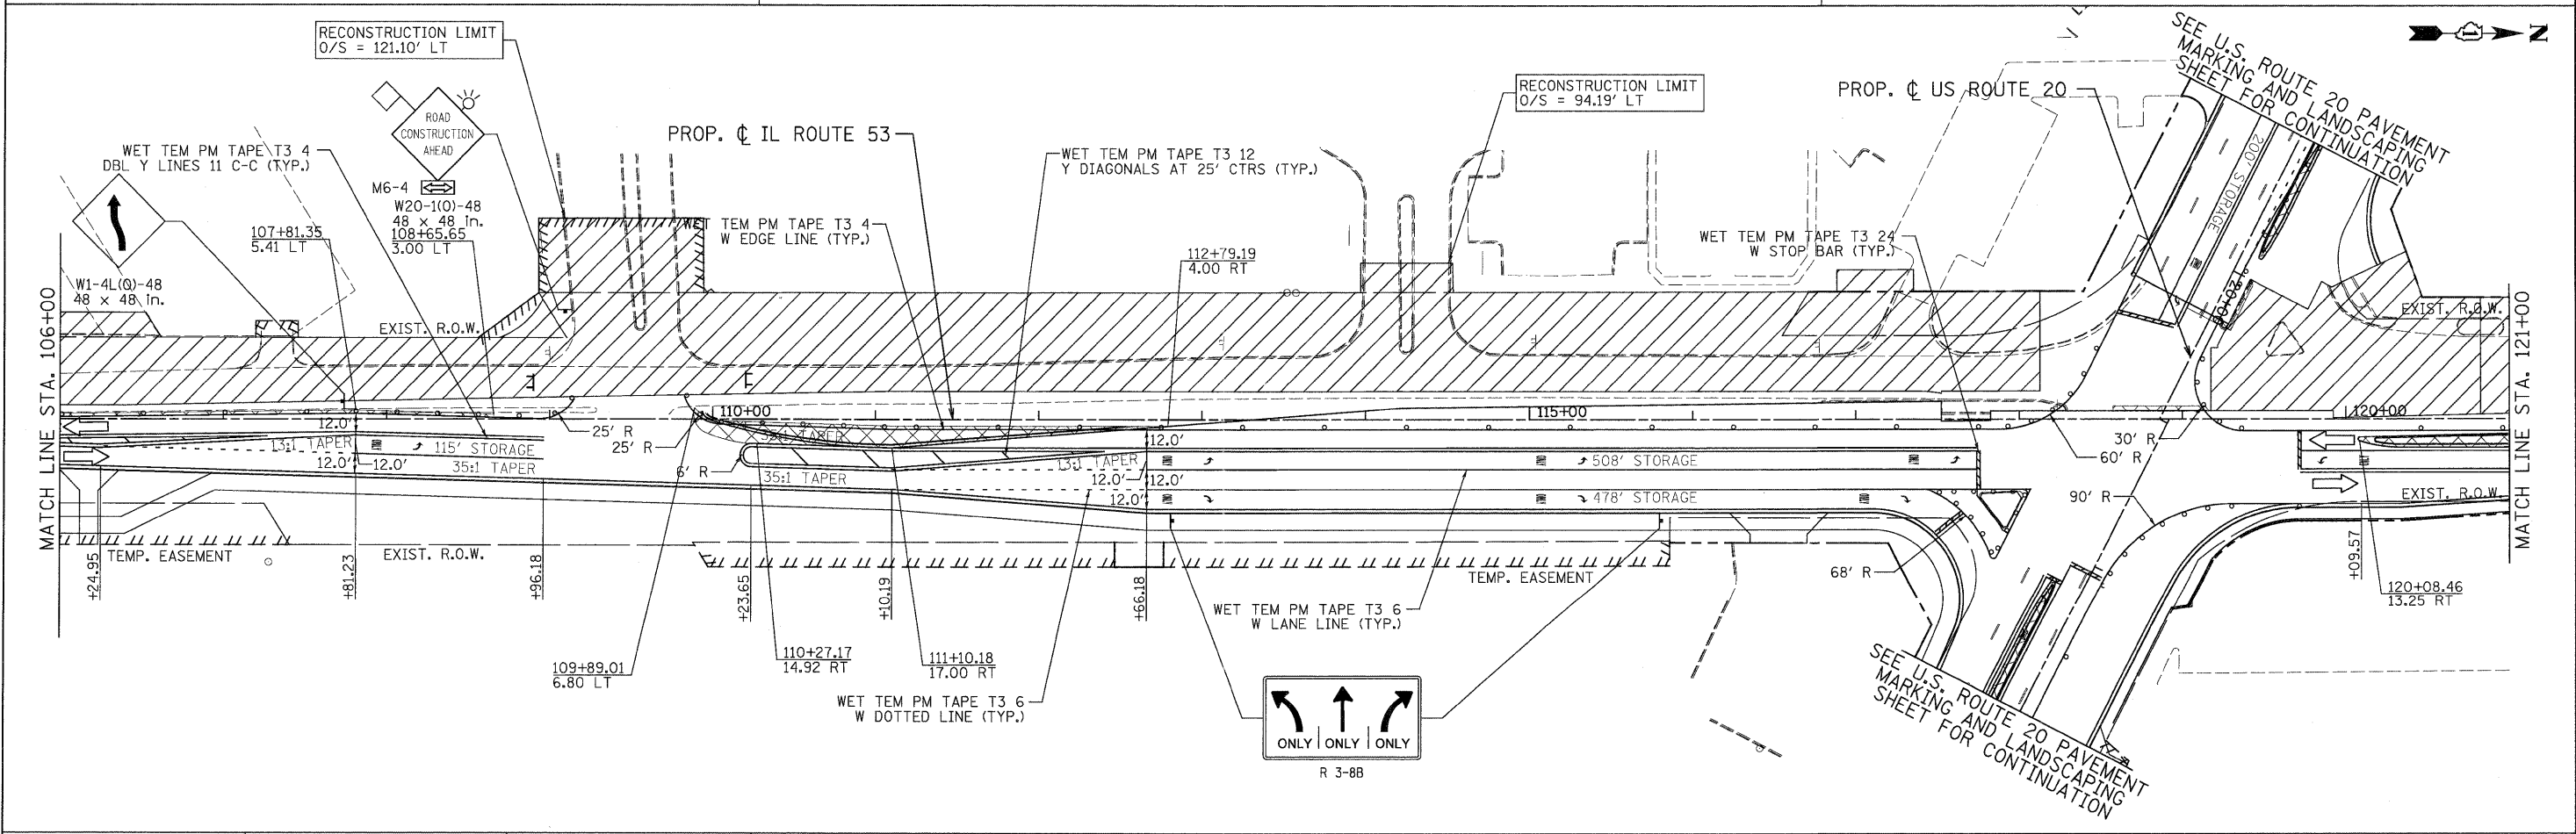


PATRICK ENGINEERING INC.
 4970 VARSITY DRIVE
 LISLE, IL 60532
 patrickengineering.com

USER NAME = ckersten@lisle.ri
 PLOT CONFIG = PDF(Grey-Large).plt
 PLOT SCALE = 1/8"=1'-0"
 PLOT DATE = 12/3/2010

DESIGNED - MJV
 DRAWN - MJV
 CHECKED - JJC
 DATE - 12/3/2010

REVISED -
 REVISED -
 REVISED -
 REVISED -

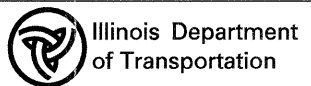

ILLINOIS ROUTE 53
SUGGESTED STAGES OF CONSTRUCTION & TRAFFIC CONTROL
STAGE 2 PHASE 1

F.A.U. RTE.	SECTION	COUNTY	TOTAL SHEETS	SHEET NO.
2578	532B	DUPAGE	781	188
FED. ROAD DIST. NO. [ILLINOIS] FED. AID PROJECT			CONTRACT NO. 60477	