


LEGEND

	TEMPORARY PAVEMENT		TYPE II BARRICADES OR DRUMS WITH STEADY BURNING LIGHTS @ 50 FT CENTERS ALONG ROADWAY (TANGENT), 25 FT CENTERS ALONG TAPERS AND 12 FT CENTERS ALONG RADII		VERTICAL PANEL WITH STEADY BURNING LIGHT 50 FT C-C
	WORK ZONE				TYPE III BARRICADES WITH FLASHING LIGHTS
	ARROW BOARD				DIRECTION OF TRAFFIC

RECONSTRUCTION LIMIT
O/S = 97.28' RT

M6-4
W20-1(0)-48
48 x 48 in.

EXIST. C GROVE ST

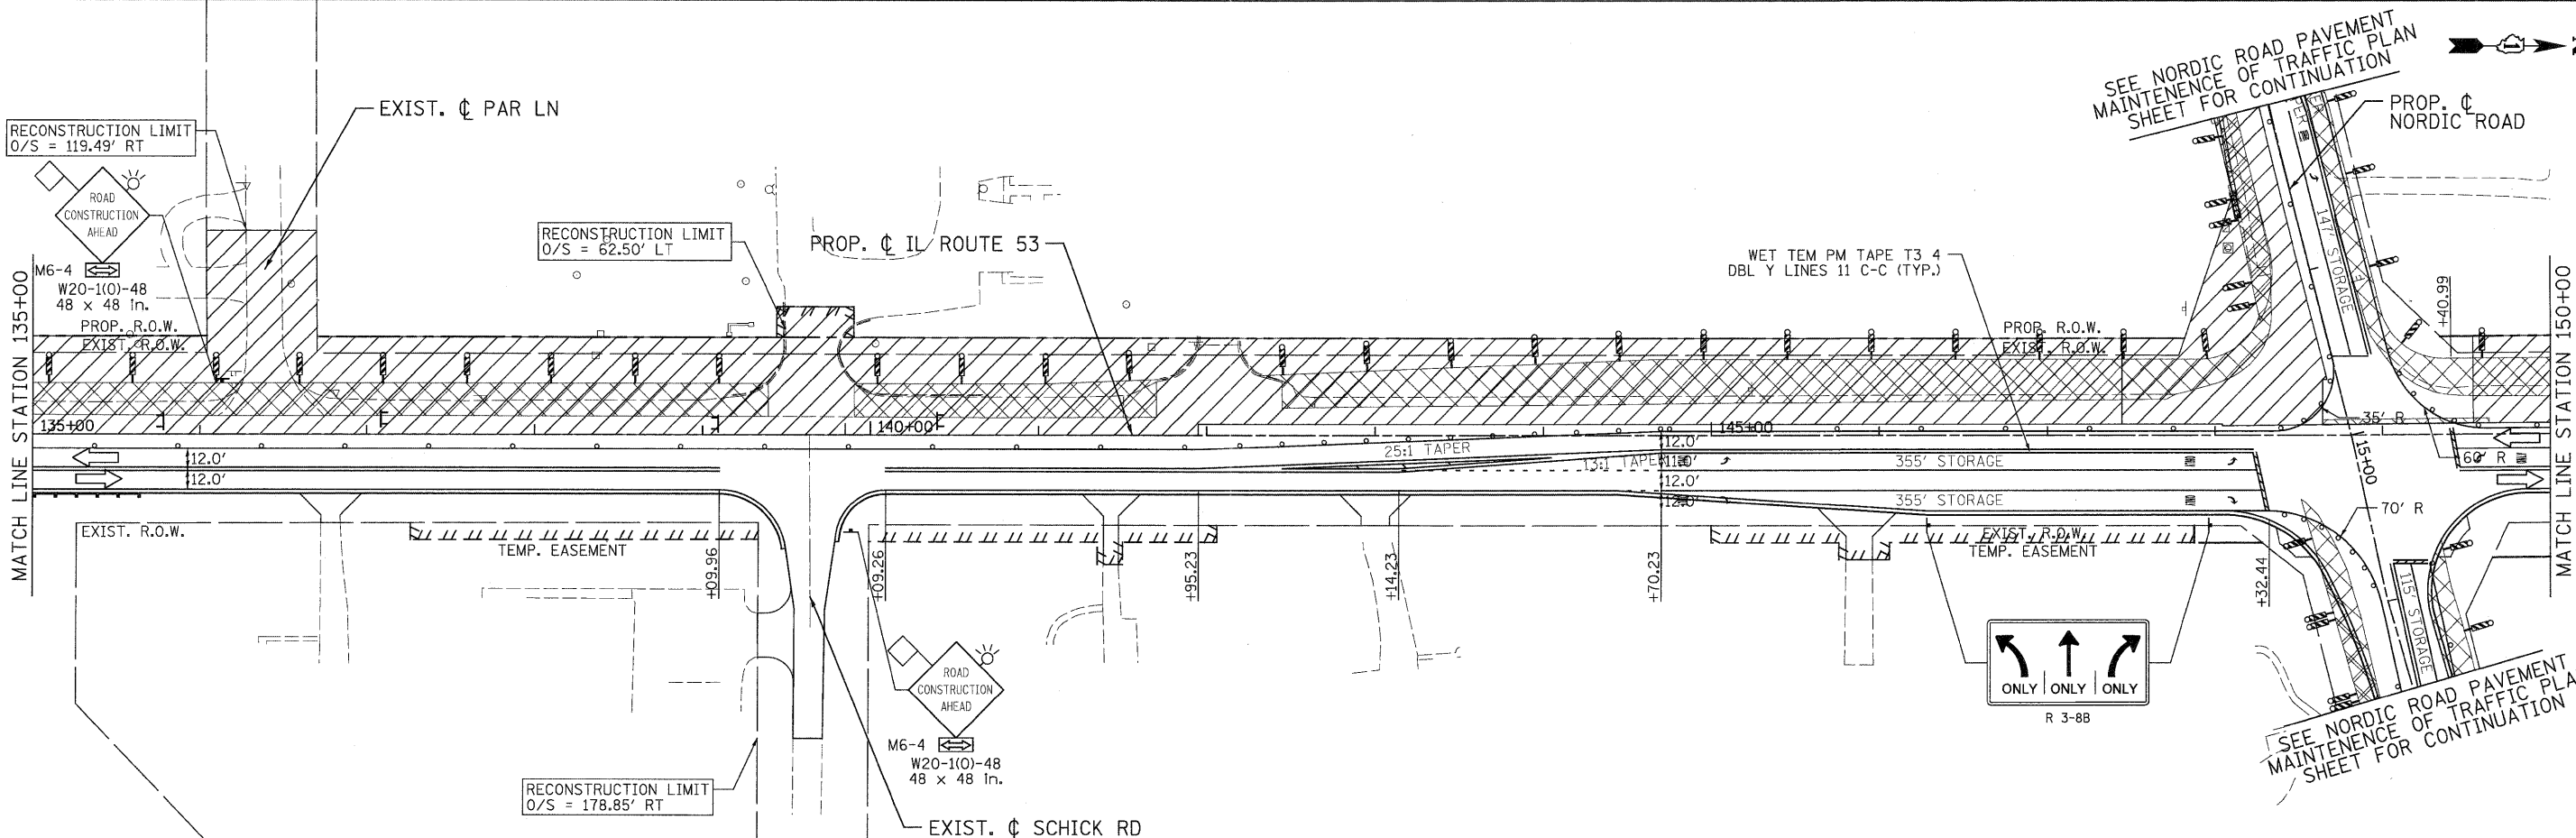

RECONSTRUCTION LIMIT
O/S = 119.49' RT

RECONSTRUCTION LIMIT
O/S = 62.50' LT

M6-4
W20-1(0)-48
48 x 48 in.

ONLY ONLY ONLY
R 3-88

RECONSTRUCTION LIMIT
O/S = 178.85' RT

PATRICK ENGINEERING INC.
4970 VARSITY DRIVE
LISLE, IL 60532
patrickengineering.com

USER NAME = ckersten(Lisle.R)
PLOT CONFIG = PDFG-reg.Large.plt
PLOT SCALE = 1/8"=1'-0"
PLOT DATE = 12/3/2010

DESIGNED - MJV
DRAWN - MJV
CHECKED - JJC
DATE - 12/3/2010

REVISED -
REVISED -
REVISED -
REVISED -



**ILLINOIS ROUTE 53
SUGGESTED STAGES OF CONSTRUCTION & TRAFFIC CONTROL
STAGE 2 PHASE 1**

SCALE: 1"=50' SHEET MOT-83 OF 136 STA. 121+00 TO STA. 150+00

F.A.U. RTE.	SECTION	COUNTY	TOTAL SHEETS	SHEET NO.
2578	532B	DUPAGE	781	189
FED. ROAD DIST. NO.				ILLINOIS FED. AID PROJECT
CONTRACT NO. 60477				