



ADVANCE SIGNING DETAIL:

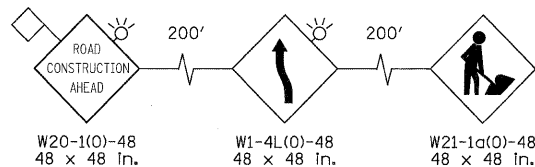

SEE IL ROUTE 53
MAINTENANCE OF TRAFFIC PLAN
SHEETS FOR CONTINUATION


PROP. CL IL ROUTE 53

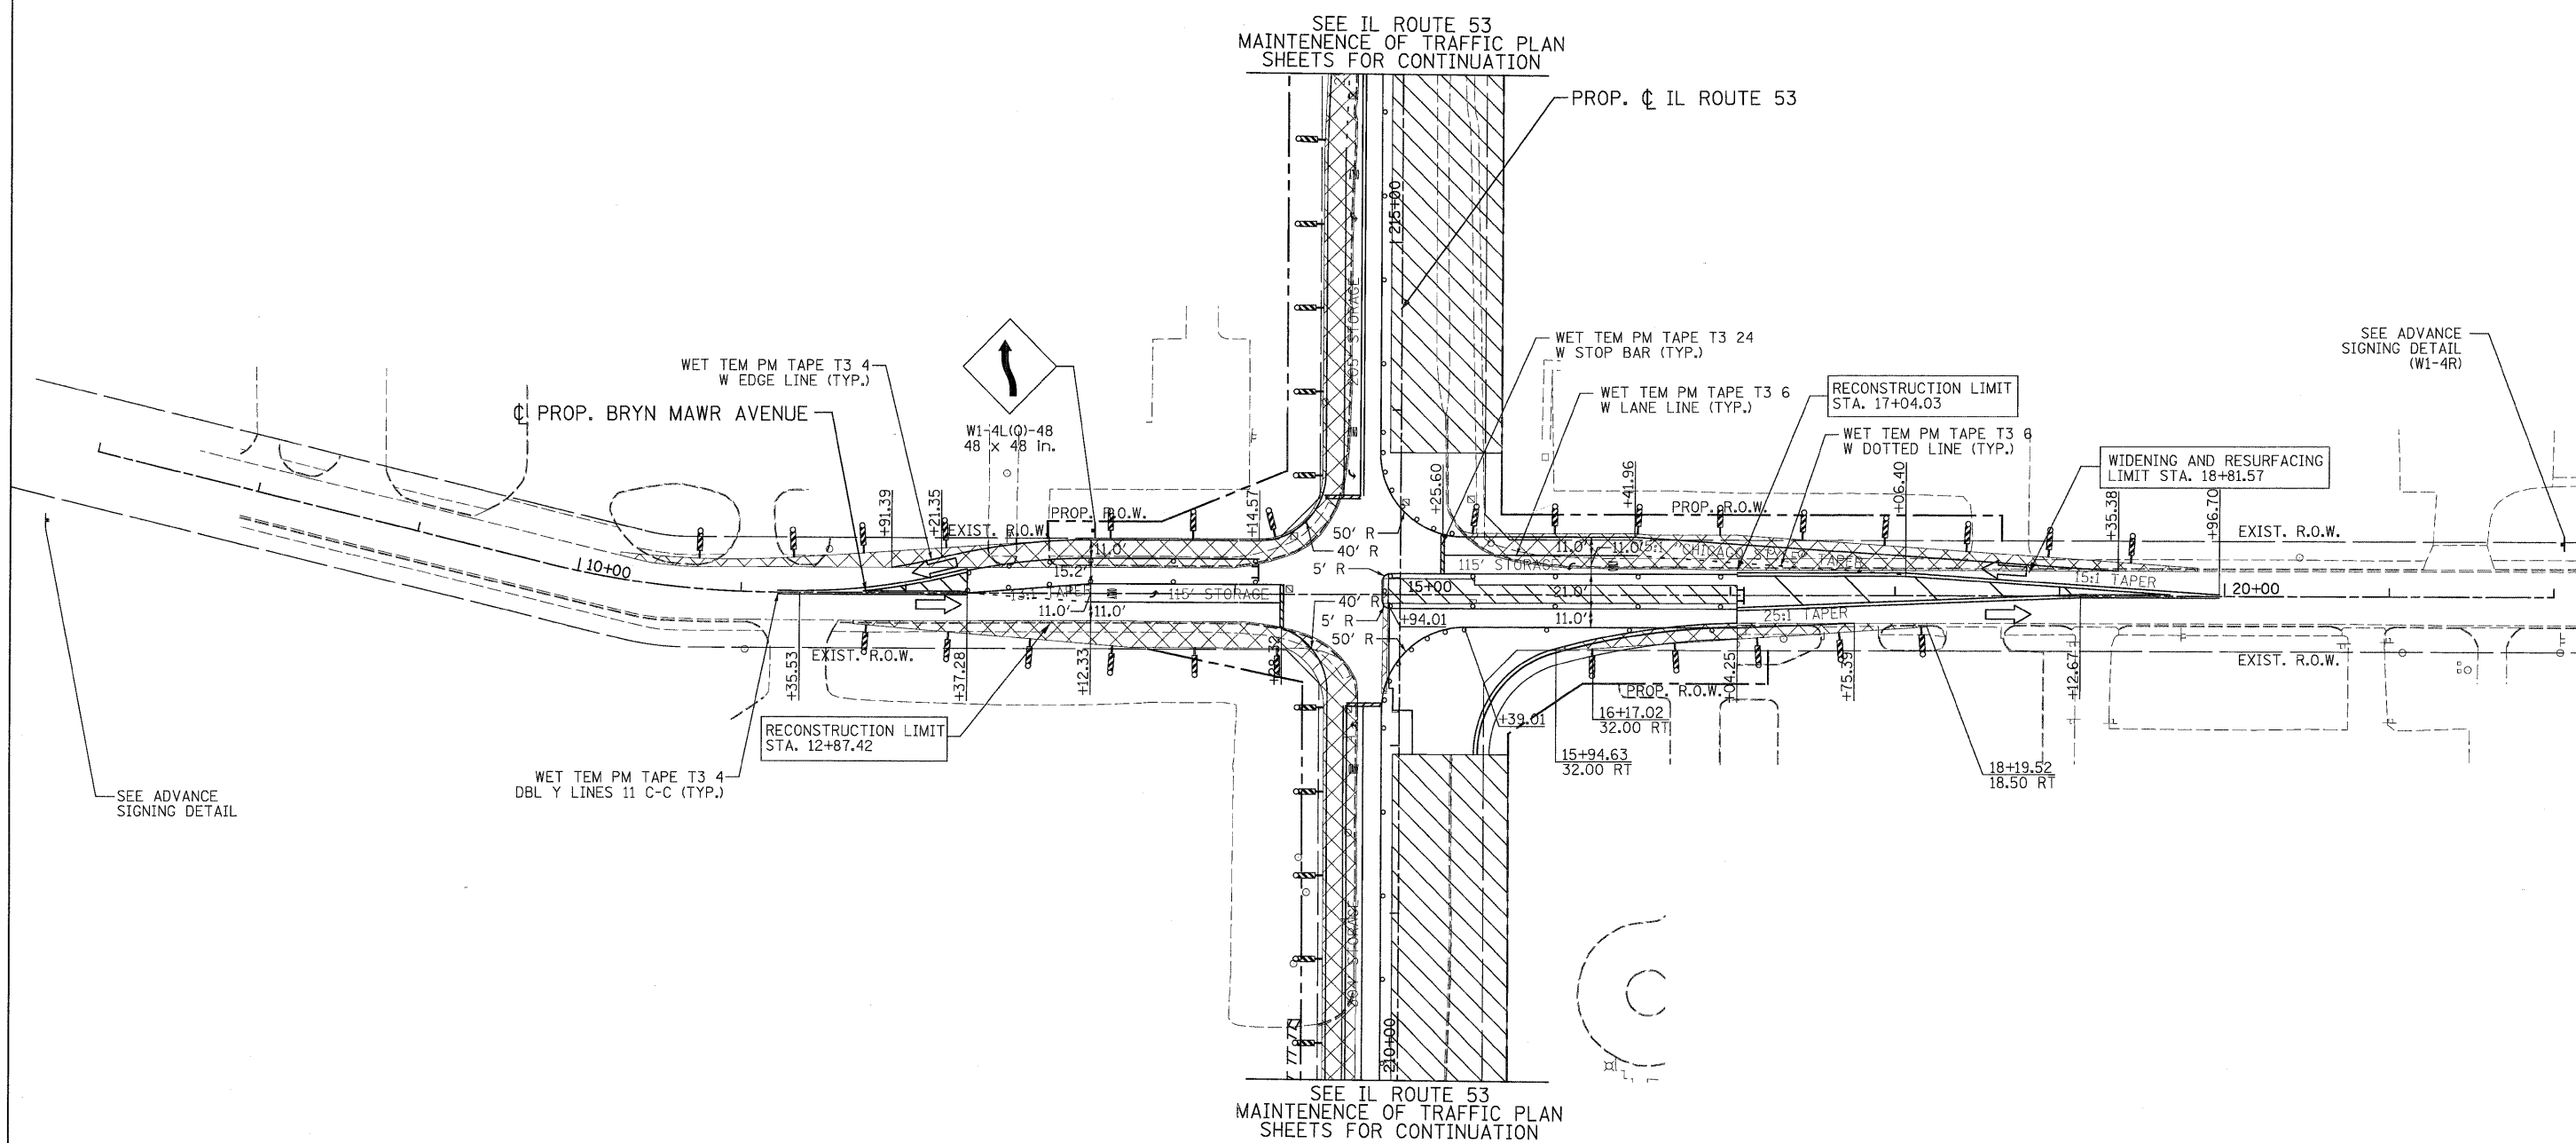

LEGEND

- TEMPORARY PAVEMENT
- WORK ZONE
- ARROW BOARD
- TYPE II BARRICADES OR DRUMS WITH STEADY BURNING LIGHTS @ 50 FT CENTERS ALONG ROADWAY (TANGENT), 25 FT CENTERS ALONG TAPERS AND 12 FT CENTERS ALONG RADII
- VERTICAL PANEL WITH STEADY BURNING LIGHT 50 FT C-C
- TYPE III BARRICADES WITH FLASHING LIGHTS
- DIRECTION OF TRAFFIC

| | | | |
|---|------------------------------------|------------------|-----------|
| PATRICK ENGINEERING INC. 4970 VARSITY DRIVE LISLE, IL 60532 patrickengineering.com | USER NAME = okenster@lisle.R | DESIGNED - MJV | REVISED - |
| | PLOT CONFIG = PDF(Grey, Large).plt | DRAWN - MJV | REVISED - |
| | PLOT SCALE = 1:50 | CHECKED - JJC | REVISED - |
| | PLOT DATE = 12/3/2010 | DATE - 12/3/2010 | REVISED - |

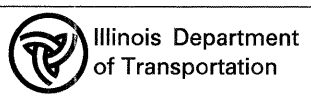

BRYN MAWR AVENUE
SUGGESTED STAGES OF CONSTRUCTION & TRAFFIC CONTROL
STAGE 1 SUB-STAGE 2 PHASE 2

SCALE: 1"=50' SHEET MOT-112 OF 136 STA. TO STA.

| | | | | |
|---|---------|--------|--------------------|-----------|
| F.A. RTE. | SECTION | COUNTY | TOTAL SHEETS | SHEET NO. |
| 257B | 532B | | 781 | 218 |
| FED. ROAD DIST. NO. ILLINOIS FED. AID PROJECT | | | CONTRACT NO. 60477 | |

G:\IDOT\9356_A8_(IL53)\Drawings\CADD Sheets\DI9139797-sh1-staging_218.dgn