


**LEGEND**

TEMPORARY PAVEMENT	TYPE II BARRICADES OR DRUMS WITH STEADY BURNING LIGHTS @ 50 FT CENTERS ALONG ROADWAY (TANGENT), 25 FT CENTERS ALONG TAPERS AND 12 FT CENTERS ALONG RADII	VERTICAL PANEL WITH STEADY BURNING LIGHT 50 FT C-C
WORK ZONE	TYPE III BARRICADES WITH FLASHING LIGHTS	DIRECTION OF TRAFFIC
ARROW BOARD		

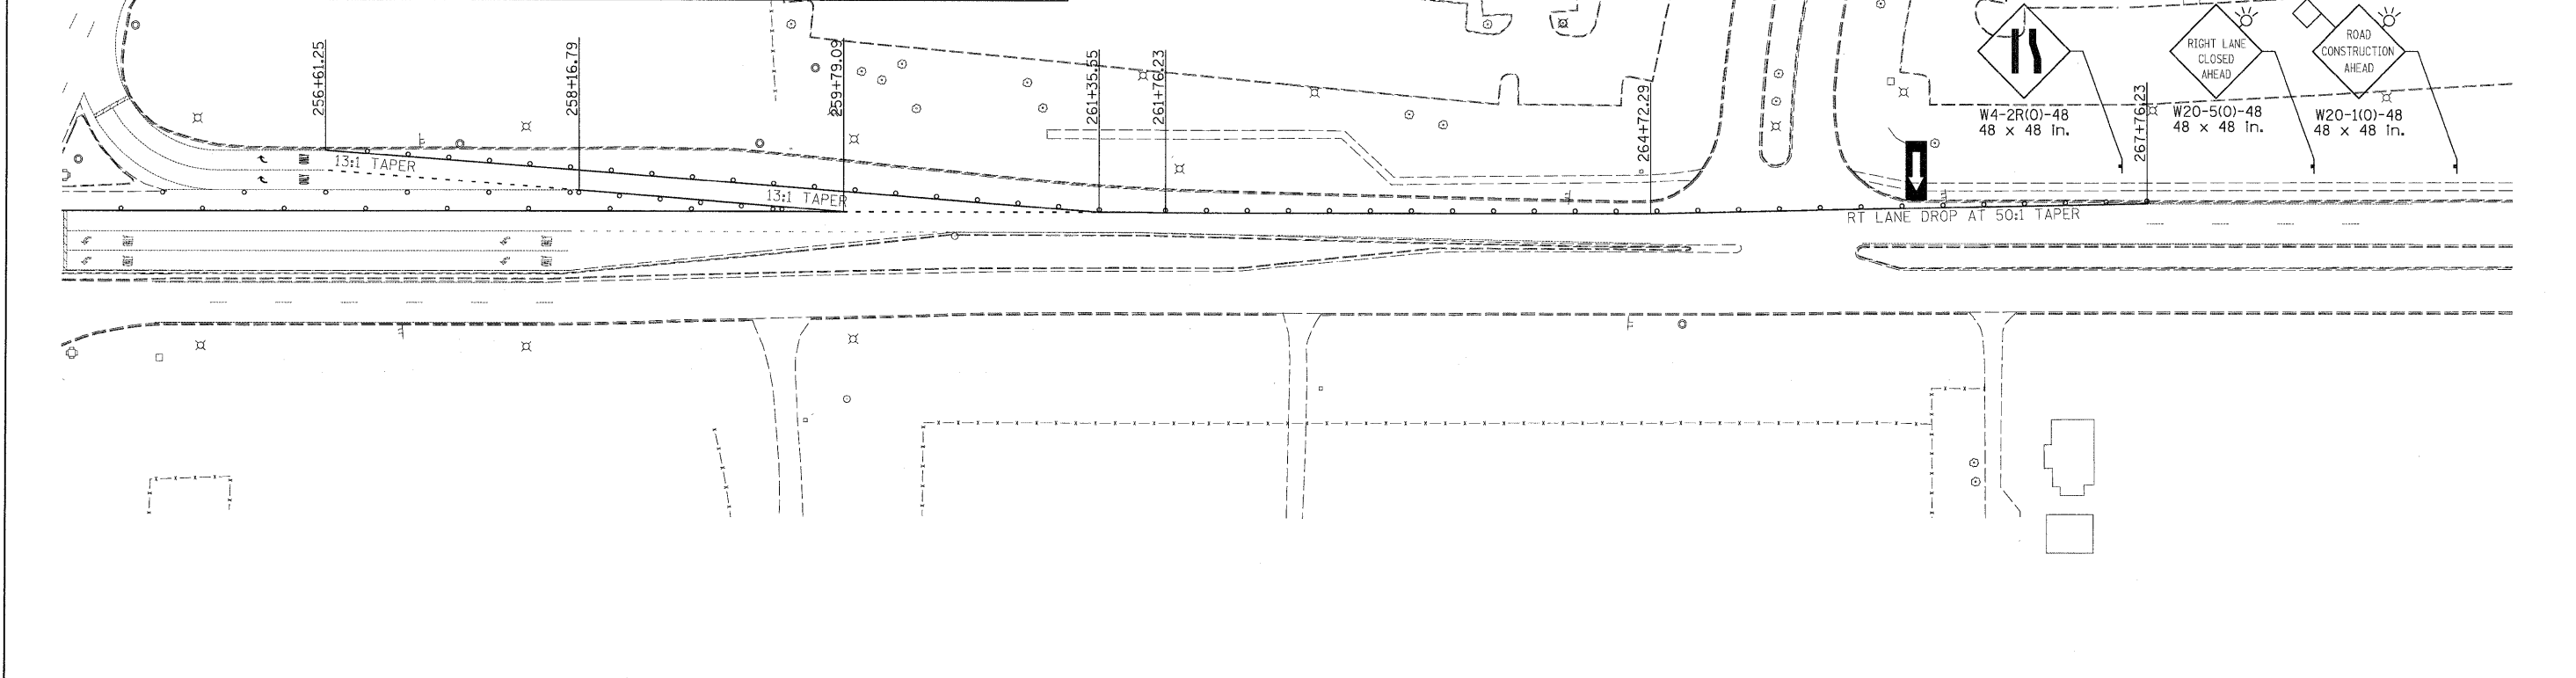

PATRICK ENGINEERING INC. 4970 VARSITY DRIVE LISLE, IL 60532 patrickengineering.com	USER NAME = okersten@lisle.ri PLOT CONFIG = PDFtoGrey_Large.plt PLOT SCALE = 1:450 PLOT DATE = 12/3/2018	DESIGNED - MJV DRAWN - MJV CHECKED - JJC DATE - 12/3/2010	REVISED - 10/12/2010 REVISED - REVISED - REVISED -	Illinois Department of Transportation	<b>ILLINOIS ROUTE 53</b> <b>SUGGESTED STAGES OF CONSTRUCTION &amp; TRAFFIC CONTROL</b> <b>STAGE 2 PHASE 2</b>		F.A.U. RTE. = 2578 SECTION = 532B COUNTY = DUPAGE TOTAL SHEETS = 781 SHEET NO. = 226
	SCALE: 1"=50'    SHEET MOT-120 OF 136    STA. 240+00 TO STA.				CONTRACT NO. 60477 FED. ROAD DIST. NO.    ILLINOIS FED. AID PROJECT		

Q:\IDOT\9356\_A2\_(1153)\Drawings\CADD Sheets\019139797-shd-staging\_226.dgn