


**LEGEND**

	TEMPORARY PAVEMENT		TYPE II BARRICADES OR DRUMS WITH STEADY BURNING LIGHTS @ 50 FT CENTERS ALONG ROADWAY (TANGENT), 25 FT CENTERS ALONG TAPERS AND 12 FT CENTERS ALONG RADII		VERTICAL PANEL WITH STEADY BURNING LIGHT 50 FT C-C
	WORK ZONE		DIRECTION OF TRAFFIC		
	ARROW BOARD				

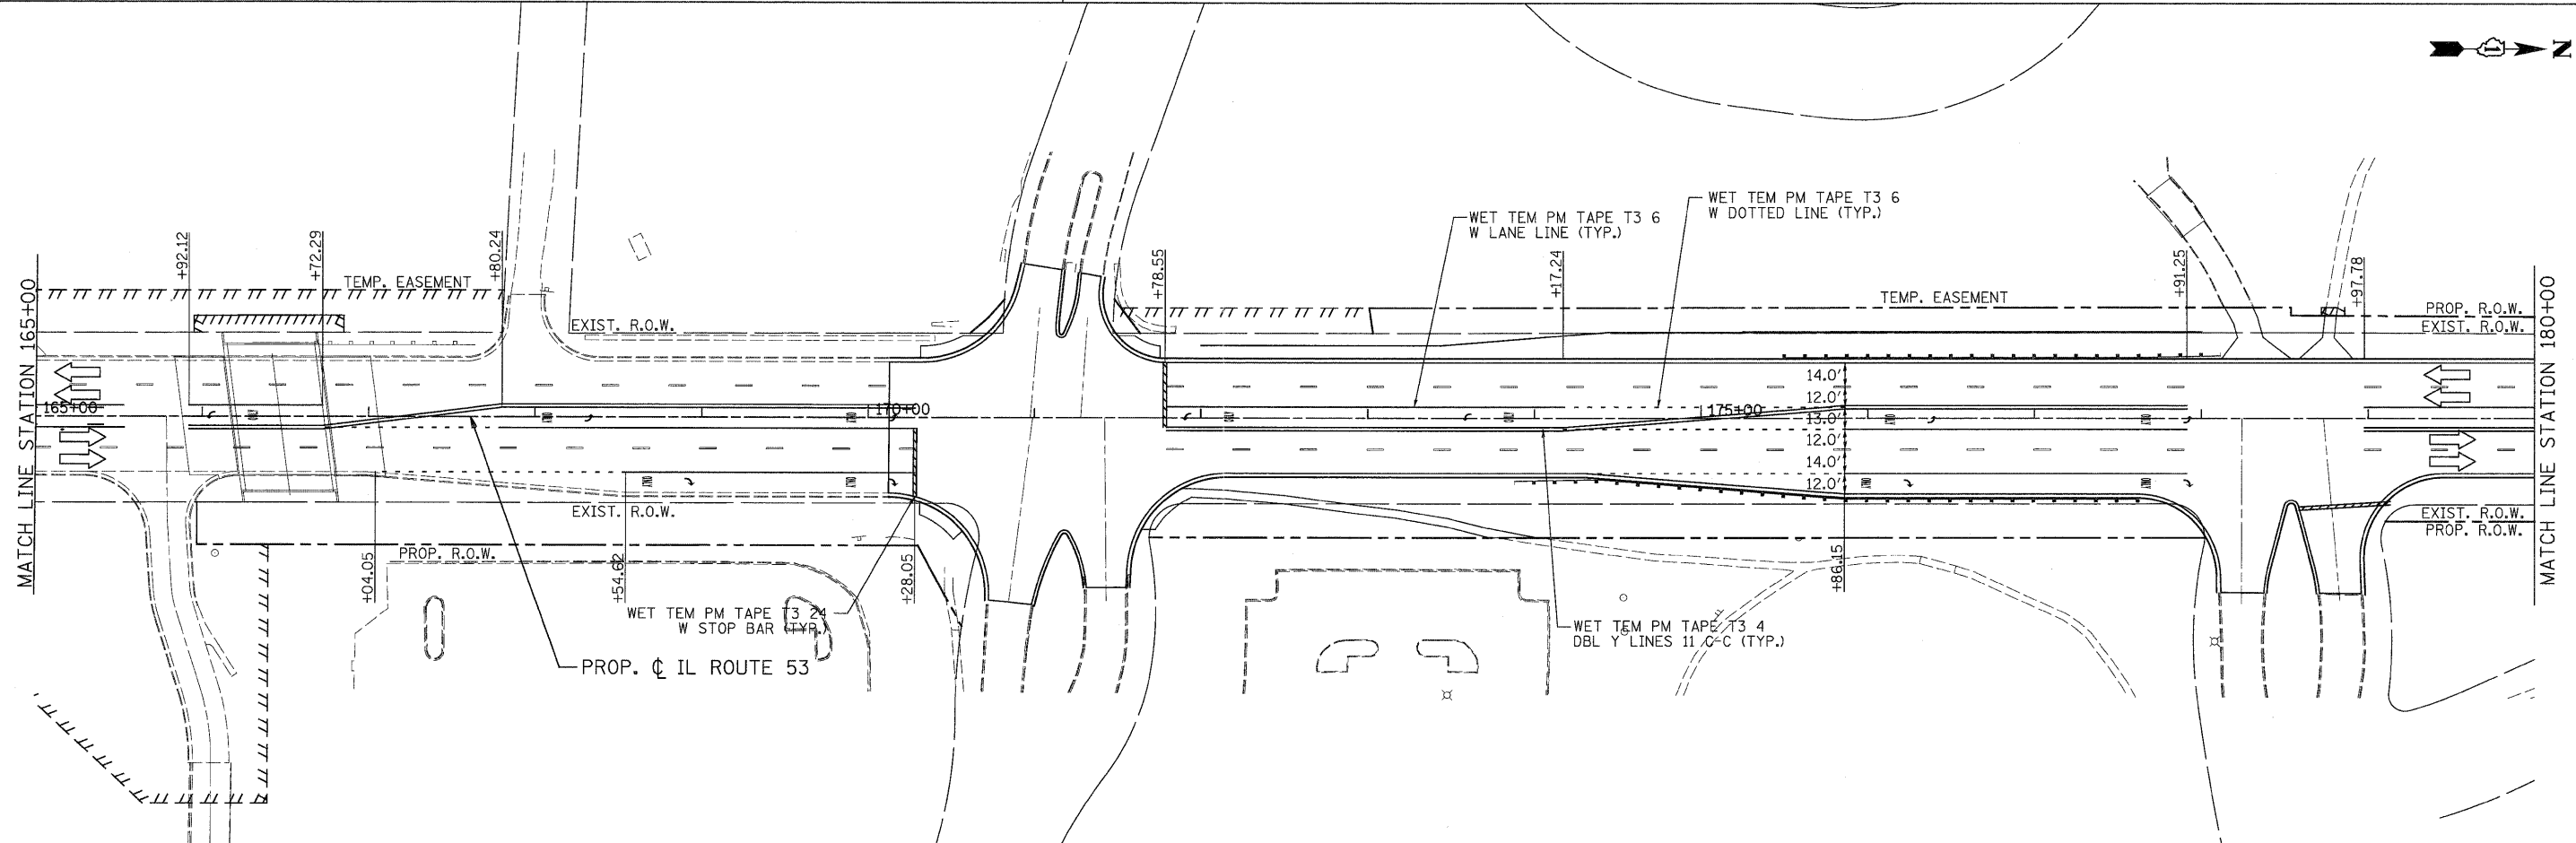

 PATRICK ENGINEERING INC. 4970 VARSITY DRIVE LISLE, IL 60532 patrickengineering.com	USER NAME = ckersten@lisle.ri	DESIGNED - MJV	REVISED -	 Illinois Department of Transportation	<b>ILLINOIS ROUTE 53</b> <b>SUGGESTED STAGES OF CONSTRUCTION &amp; TRAFFIC CONTROL</b> <b>STAGE 3 PHASE 2</b>		F.A.U. RTE. 2578	SECTION 532B	COUNTY	TOTAL SHEETS 781	SHEET NO. 236
	PLOT CONFIG = PDF(Grey, Large).plt	DRAWN - MJV	REVISED -		SCALE: 1"=50'	SHEET	MOT-130 OF 136	STA. 150+00	TO STA. 180+00	DUPAGE	CONTRACT NO. 60477
PLOT SCALE = 1:50	CHECKED - JJC	DATE - 12/3/2010	REVISED -								
PLOT DATE = 12/3/2010	DATE - 12/3/2010										

G:\IDOT\9396.A2 (IL53)\Drawings\CADD Sheets\019139797-ah-staging\_236.dgn