

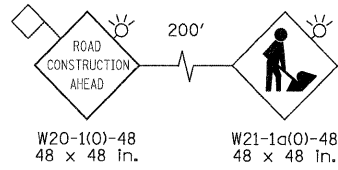


ADVANCE SIGNING DETAIL:

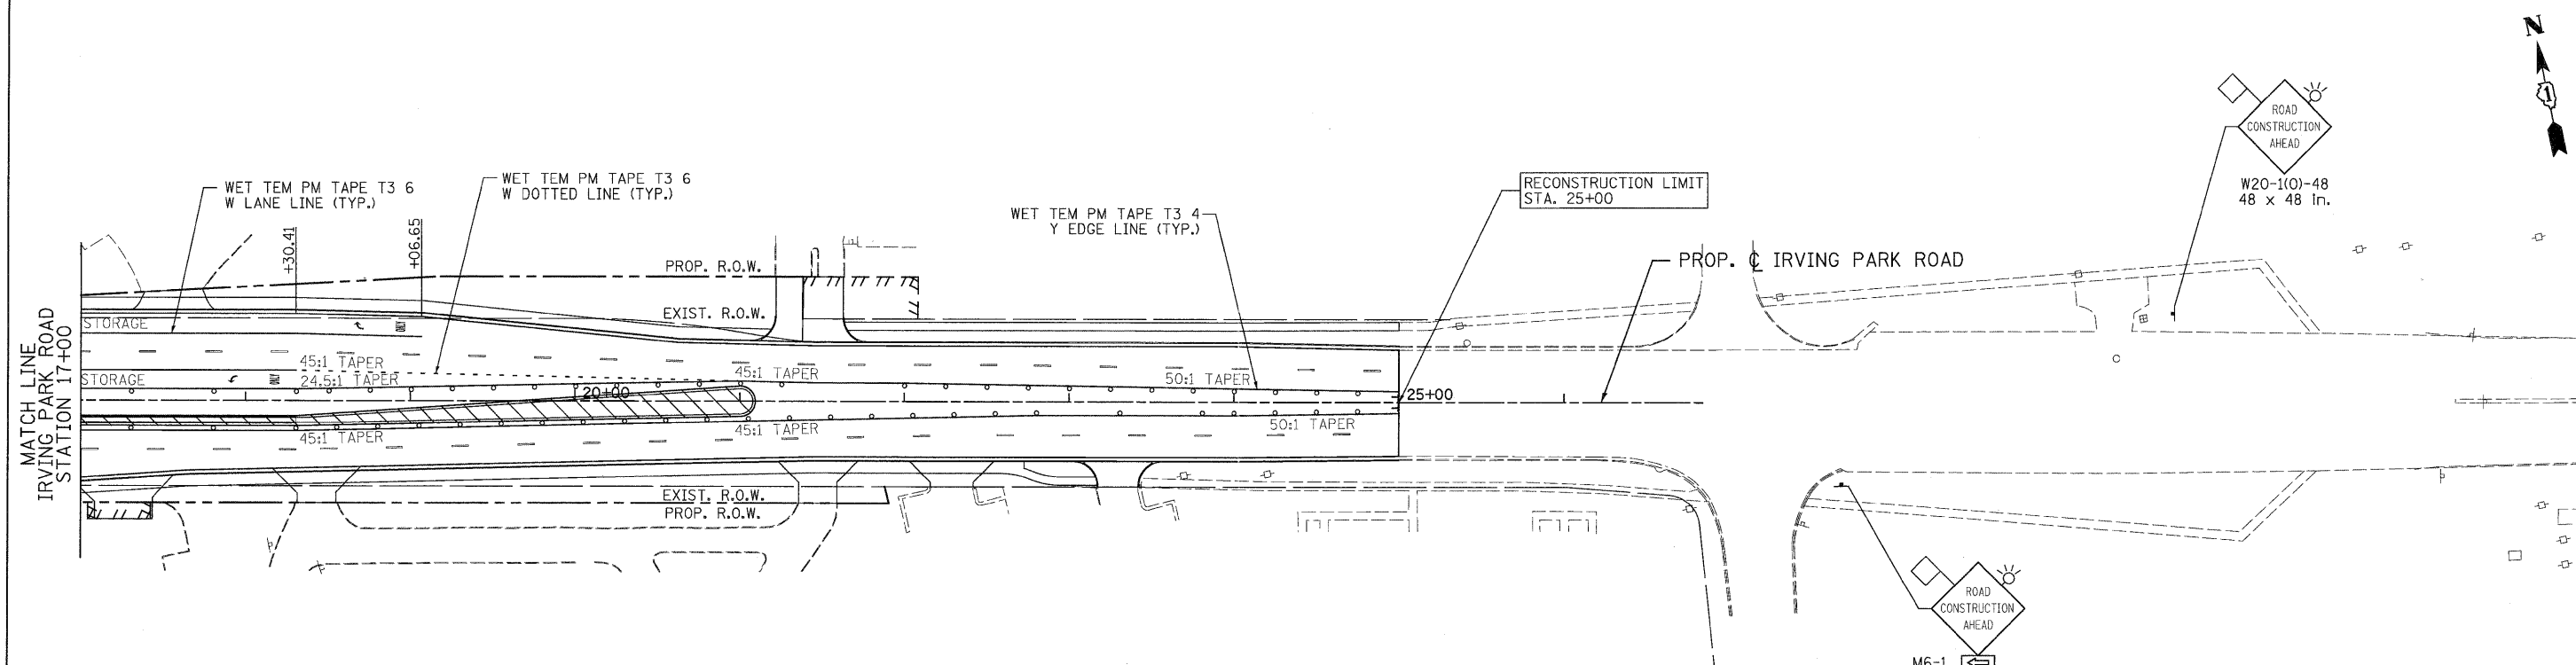

SEE IL ROUTE 53 MAINTENANCE OF TRAFFIC PLAN SHEETS FOR CONTINUATION

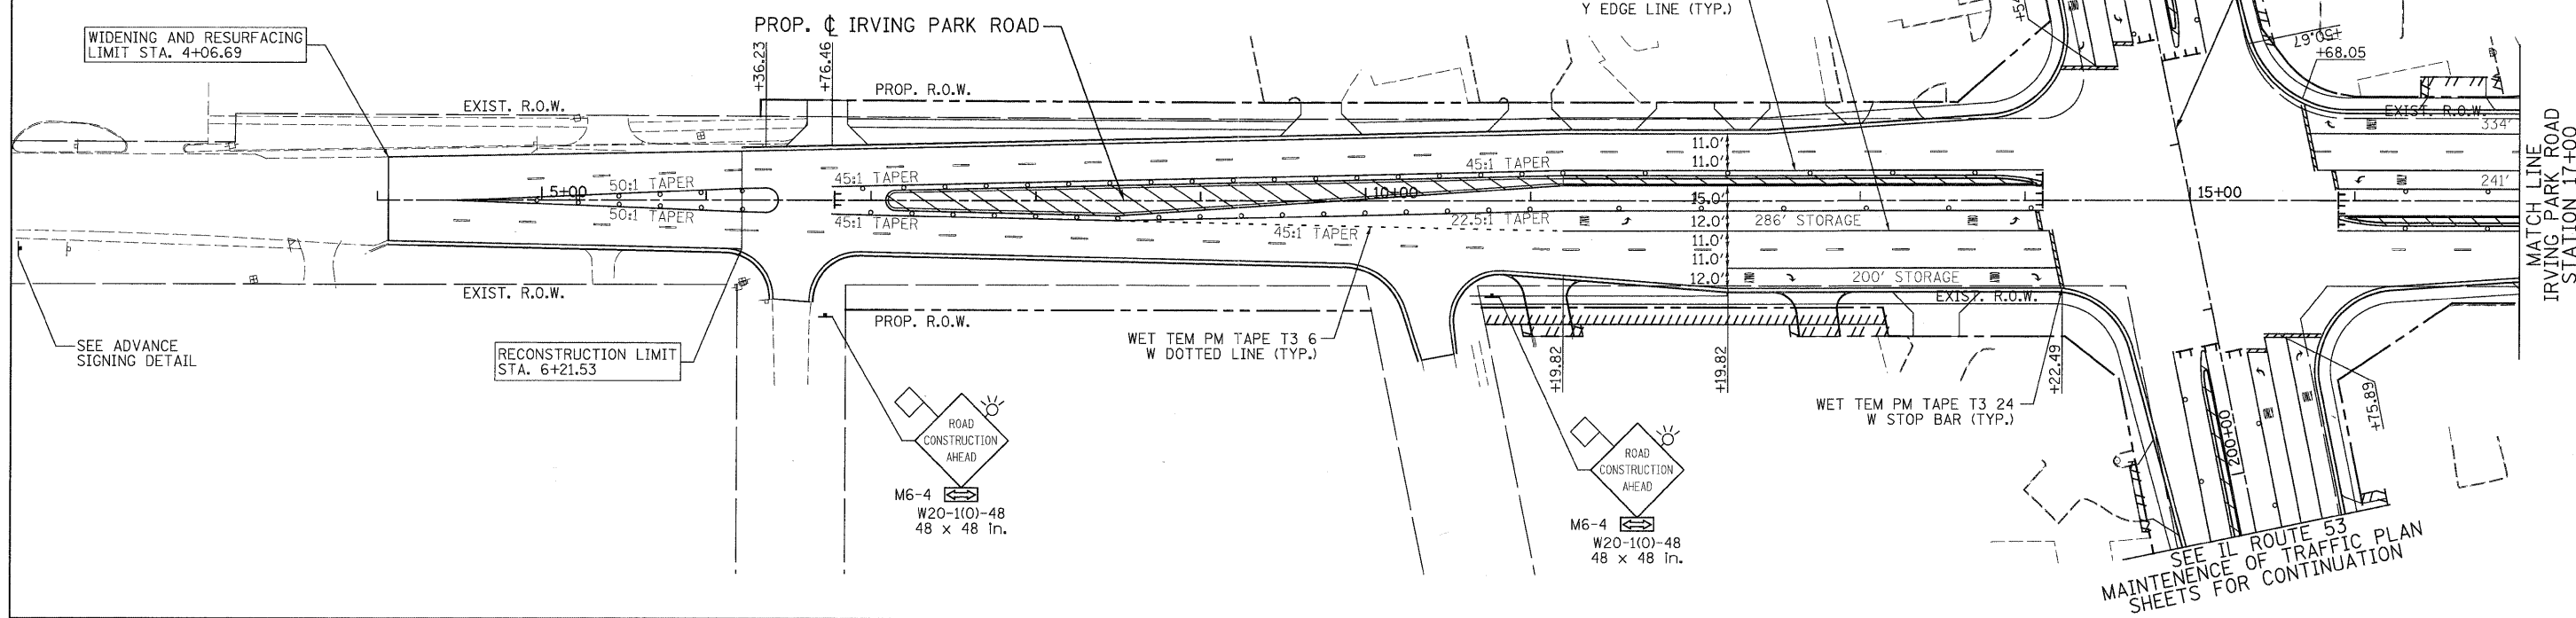

LEGEND

	TEMPORARY PAVEMENT		TYPE II BARRICADES OR DRUMS WITH STEADY BURNING LIGHTS @ 50 FT CENTERS ALONG ROADWAY (TANGENT), 25 FT CENTERS ALONG TAPERS AND 12 FT CENTERS ALONG RADII		VERTICAL PANEL WITH STEADY BURNING LIGHT 50 FT C-C
	WORK ZONE		TYPE III BARRICADES WITH FLASHING LIGHTS		DIRECTION OF TRAFFIC

PATRICK ENGINEERING INC. 4970 VARSITY DRIVE LISLE, IL 60532 patrickengineering.com	USER NAME = akersten(Lisle_R) PLOT CONFIG = PDF(Greg_Large).plt PLOT SCALE = 1:50 PLOT DATE = 12/3/2010	DESIGNED - MJV DRAWN - MJV CHECKED - JJC DATE - 12/3/2010	REVISED - REVISED - REVISED - REVISED -	Illinois Department of Transportation	IRVING PARK ROAD SUGGESTED STAGES OF CONSTRUCTION & TRAFFIC CONTROL STAGE 3 PHASE 2		F.A. RTE. 2578 SECTION 532B COUNTY DUPAGE TOTAL SHEETS 781 SHEET NO. 240	CONTRACT NO. 60477
	SCALE: 1"=50' SHEET MOT-134 OF 136 STA. 4+44.45 TO STA. 24+45.00				FED. ROAD DIST. NO. ILLINOIS FED. AID PROJECT			

G:\1007\9356_AB_IL53\Drawings\CADD Sheets\DI9139797-ahf-staging-240.dgn