
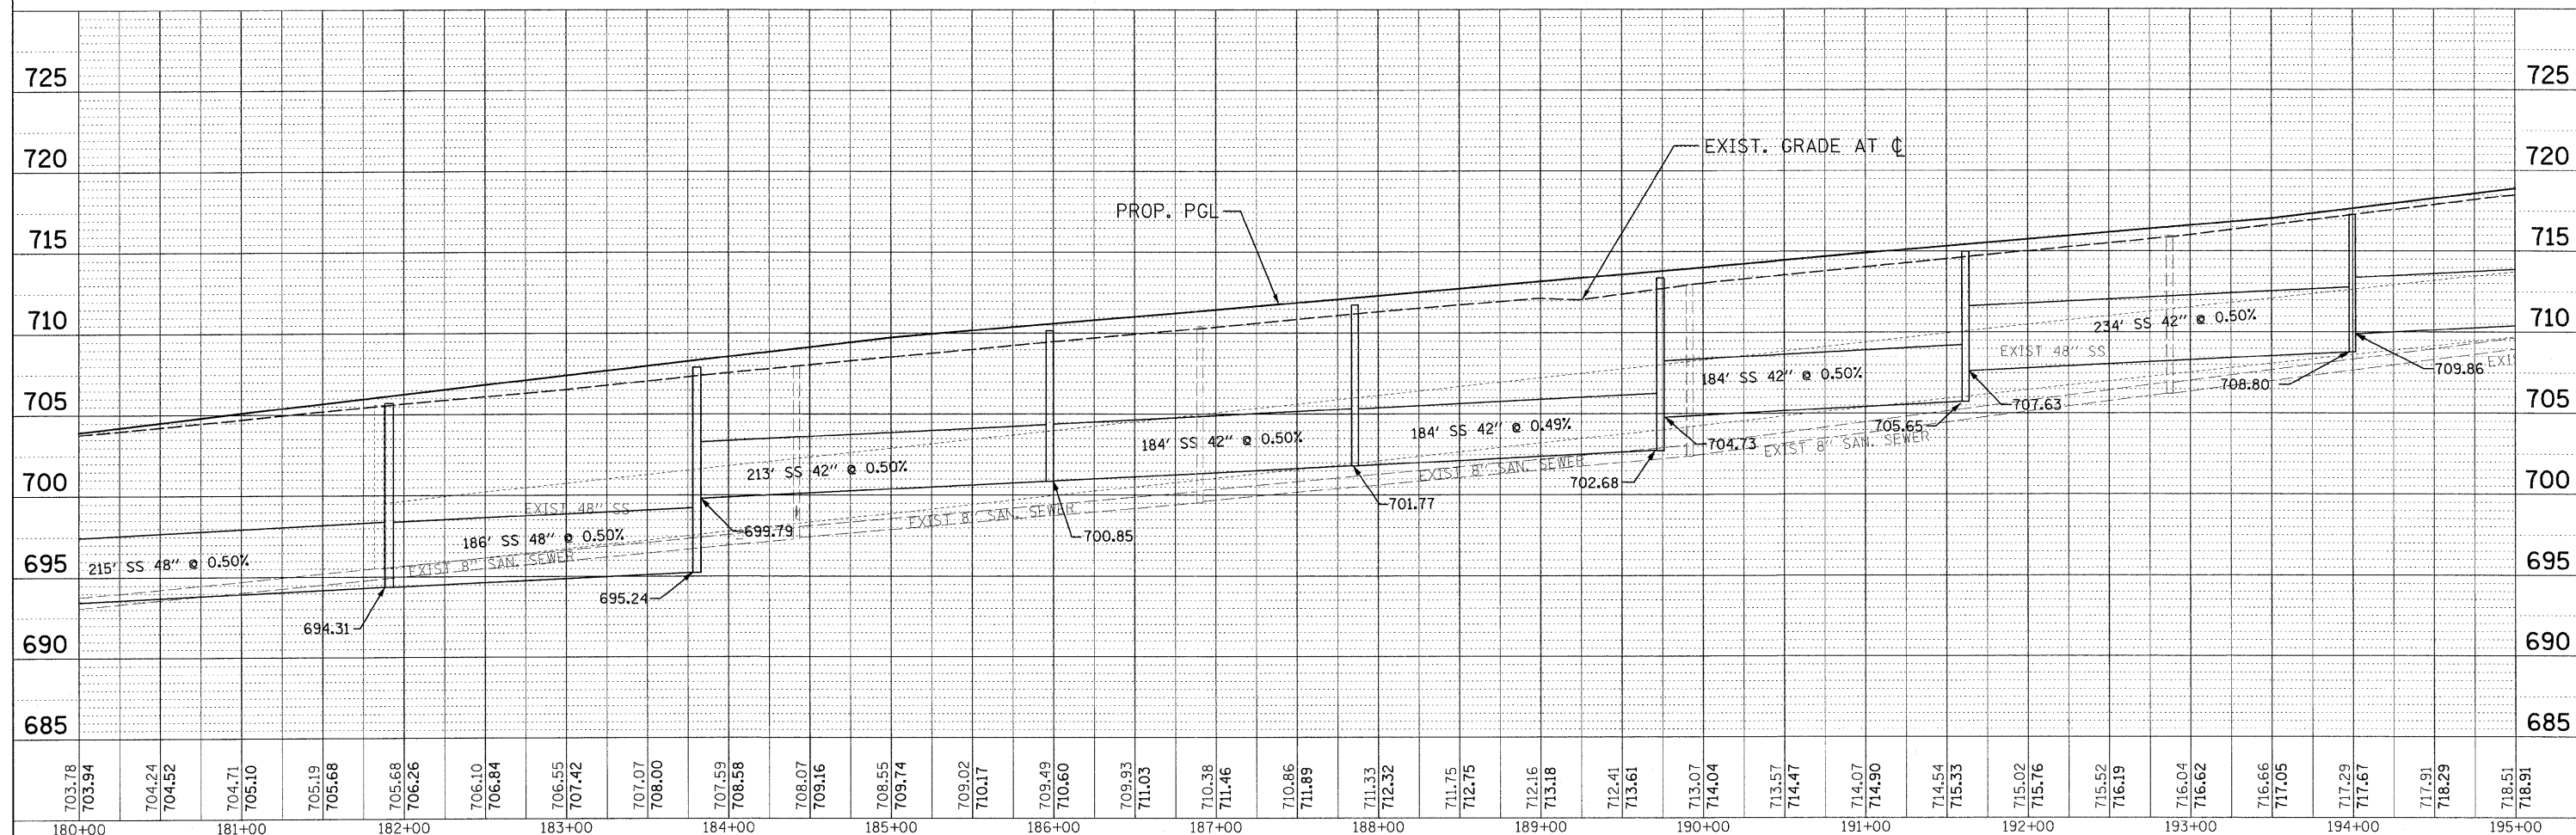


DATE	
BY	
PROJECT	
PLANNING	
DESIGNED	
DRAWN	
CHECKED	
DATE	

DATE	
BY	
PROJECT	
PLANNING	
DESIGNED	
DRAWN	
CHECKED	
DATE	

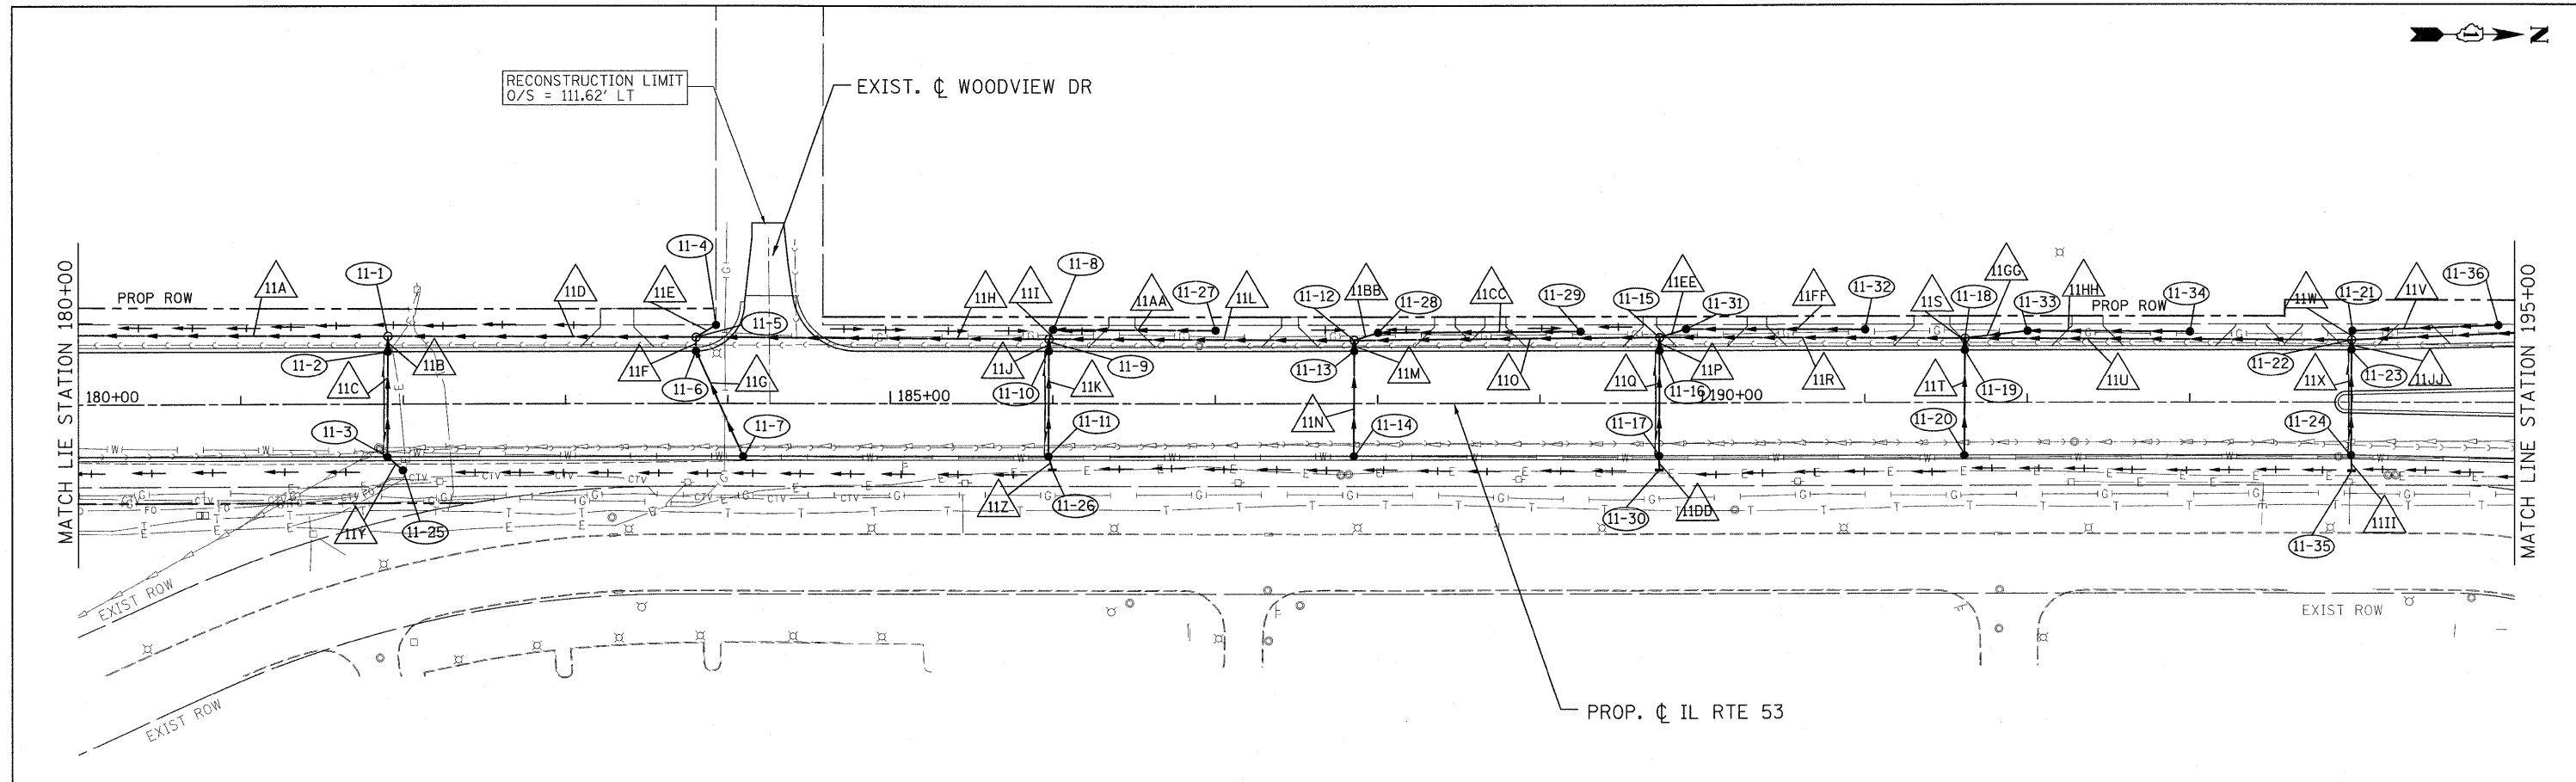

703.78	703.94	704.24	704.52	704.71	705.10	705.19	705.68	705.68	706.26	706.10	706.84	706.55	707.42	707.07	708.00	707.59	708.58	708.07	709.16	708.55	709.74	709.02	710.17	709.49	710.60	709.93	711.03	710.38	711.46	710.86	711.89	711.33	712.32	711.75	712.75	712.16	713.18	712.41	713.61	713.07	714.04	713.57	714.47	714.07	714.90	714.54	715.33	715.02	715.76	715.52	716.19	716.04	716.62	716.66	717.05	717.29	717.67	717.91	718.29	718.51	718.91
180+00	181+00	182+00	183+00	184+00	185+00	186+00	187+00	188+00	189+00	190+00	191+00	192+00	193+00	194+00	195+00	