
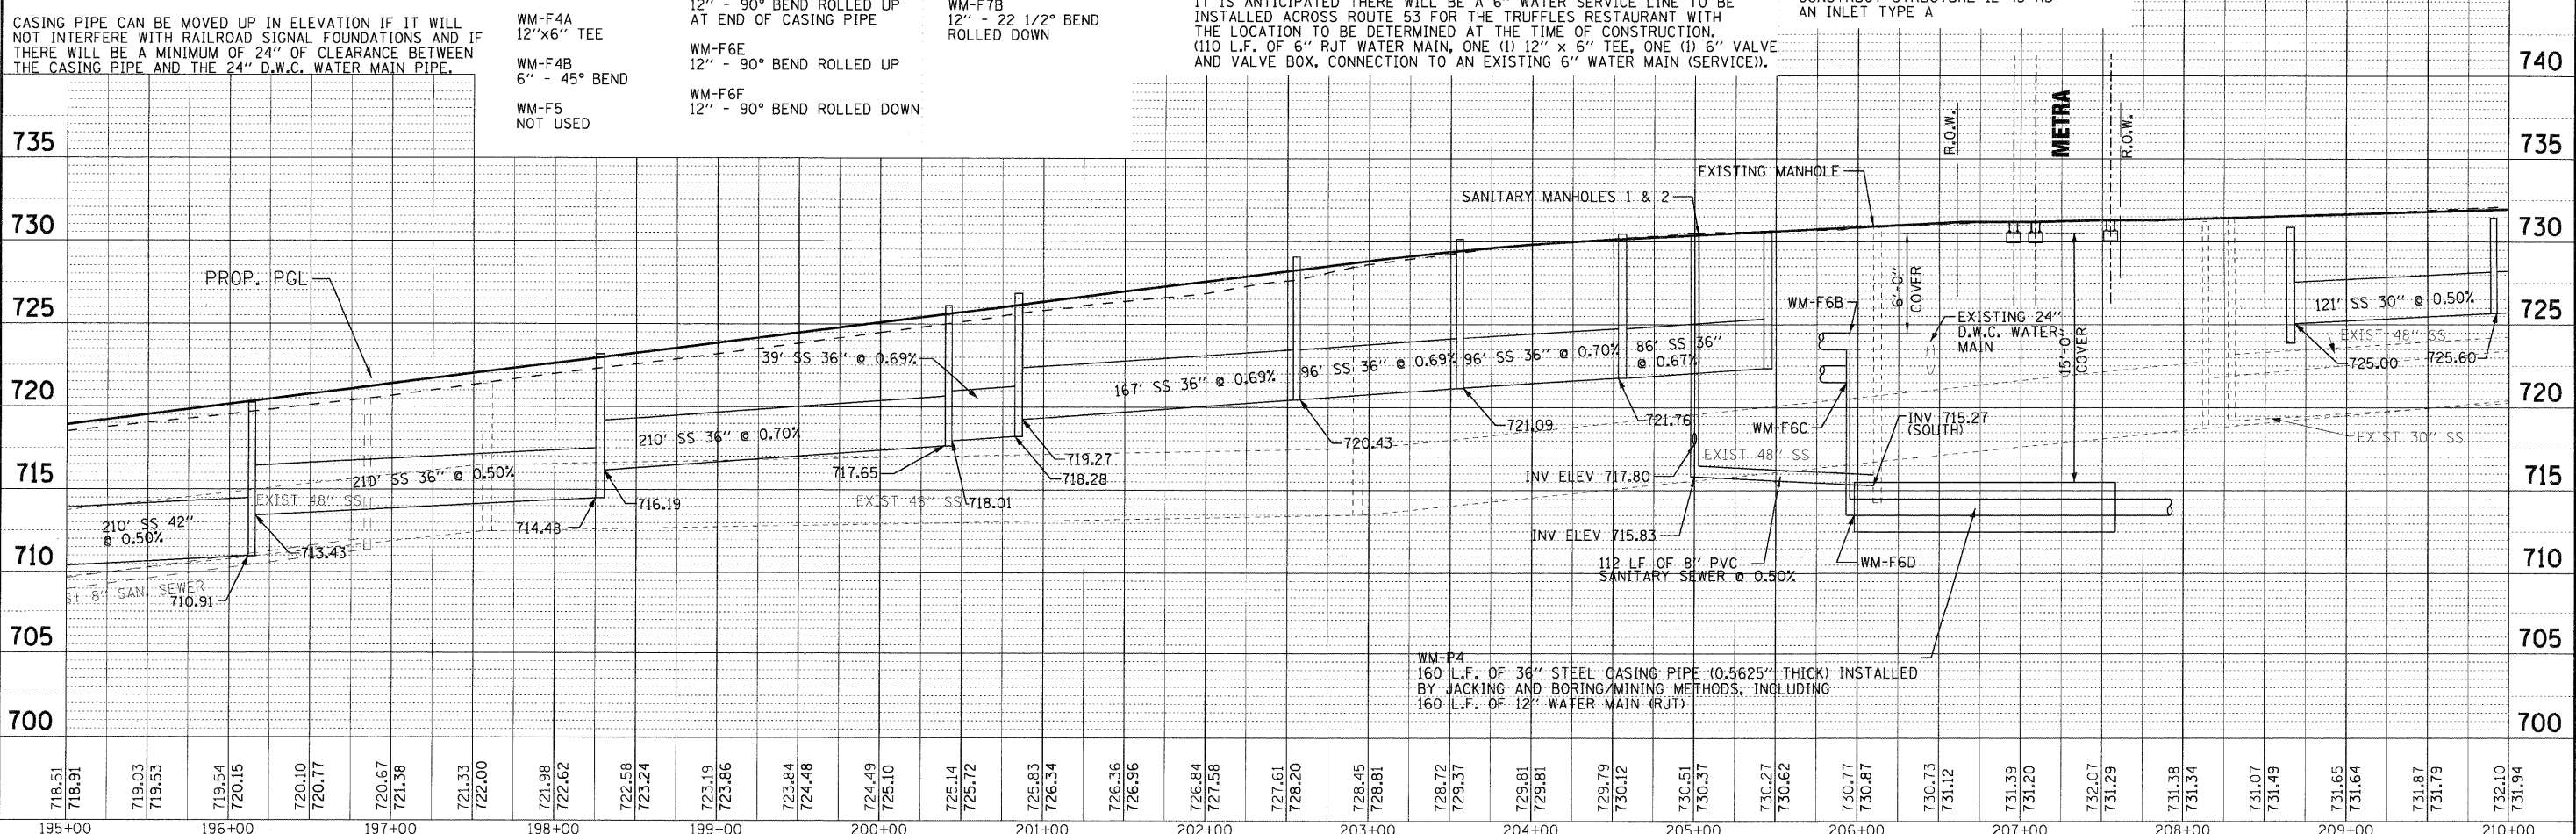


PLAN	REVIEWED	DATE
NO.	BY	
NO.	DATE	
NO.	DATE	
NO.	DATE	

PROFILE	REVIEWED	DATE
NO.	BY	
NO.	DATE	
NO.	DATE	
NO.	DATE	

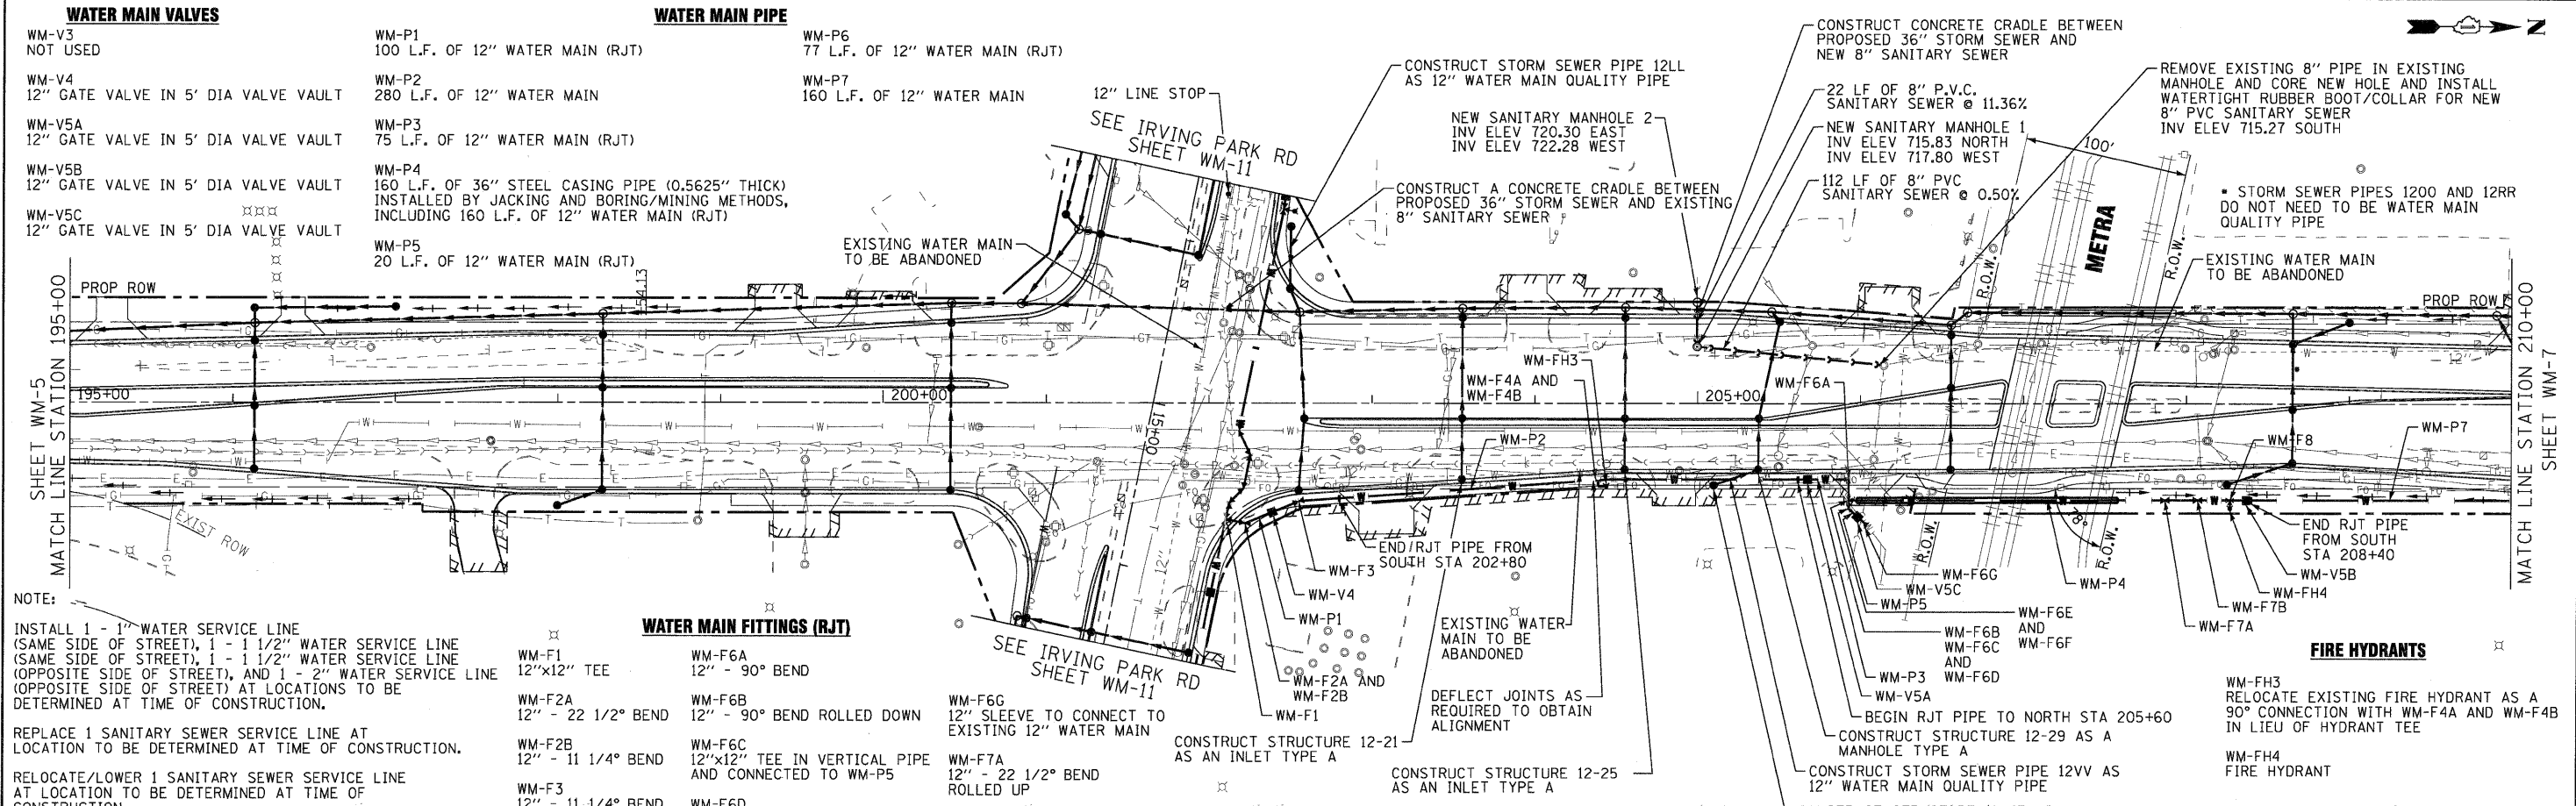

718.51	718.91	719.03	719.53	719.54	720.15	720.10	720.77	720.67	721.38	721.33	722.00	721.98	722.62	722.58	723.24	723.19	723.86	723.84	724.48	724.49	725.10	725.14	725.72	725.83	726.34	726.36	726.96	726.84	727.58	727.61	728.20	728.45	728.81	728.72	729.37	729.81	729.81	729.79	730.12	730.51	730.37	730.27	730.62	730.77	730.87	730.73	731.12	731.39	731.20	732.07	731.29	731.38	731.34	731.07	731.49	731.65	731.64	731.87	731.79	732.10	731.94
195+00				196+00				197+00				198+00				199+00				200+00				201+00				202+00				203+00				204+00				205+00				206+00				207+00				208+00				209+00				210+00	