
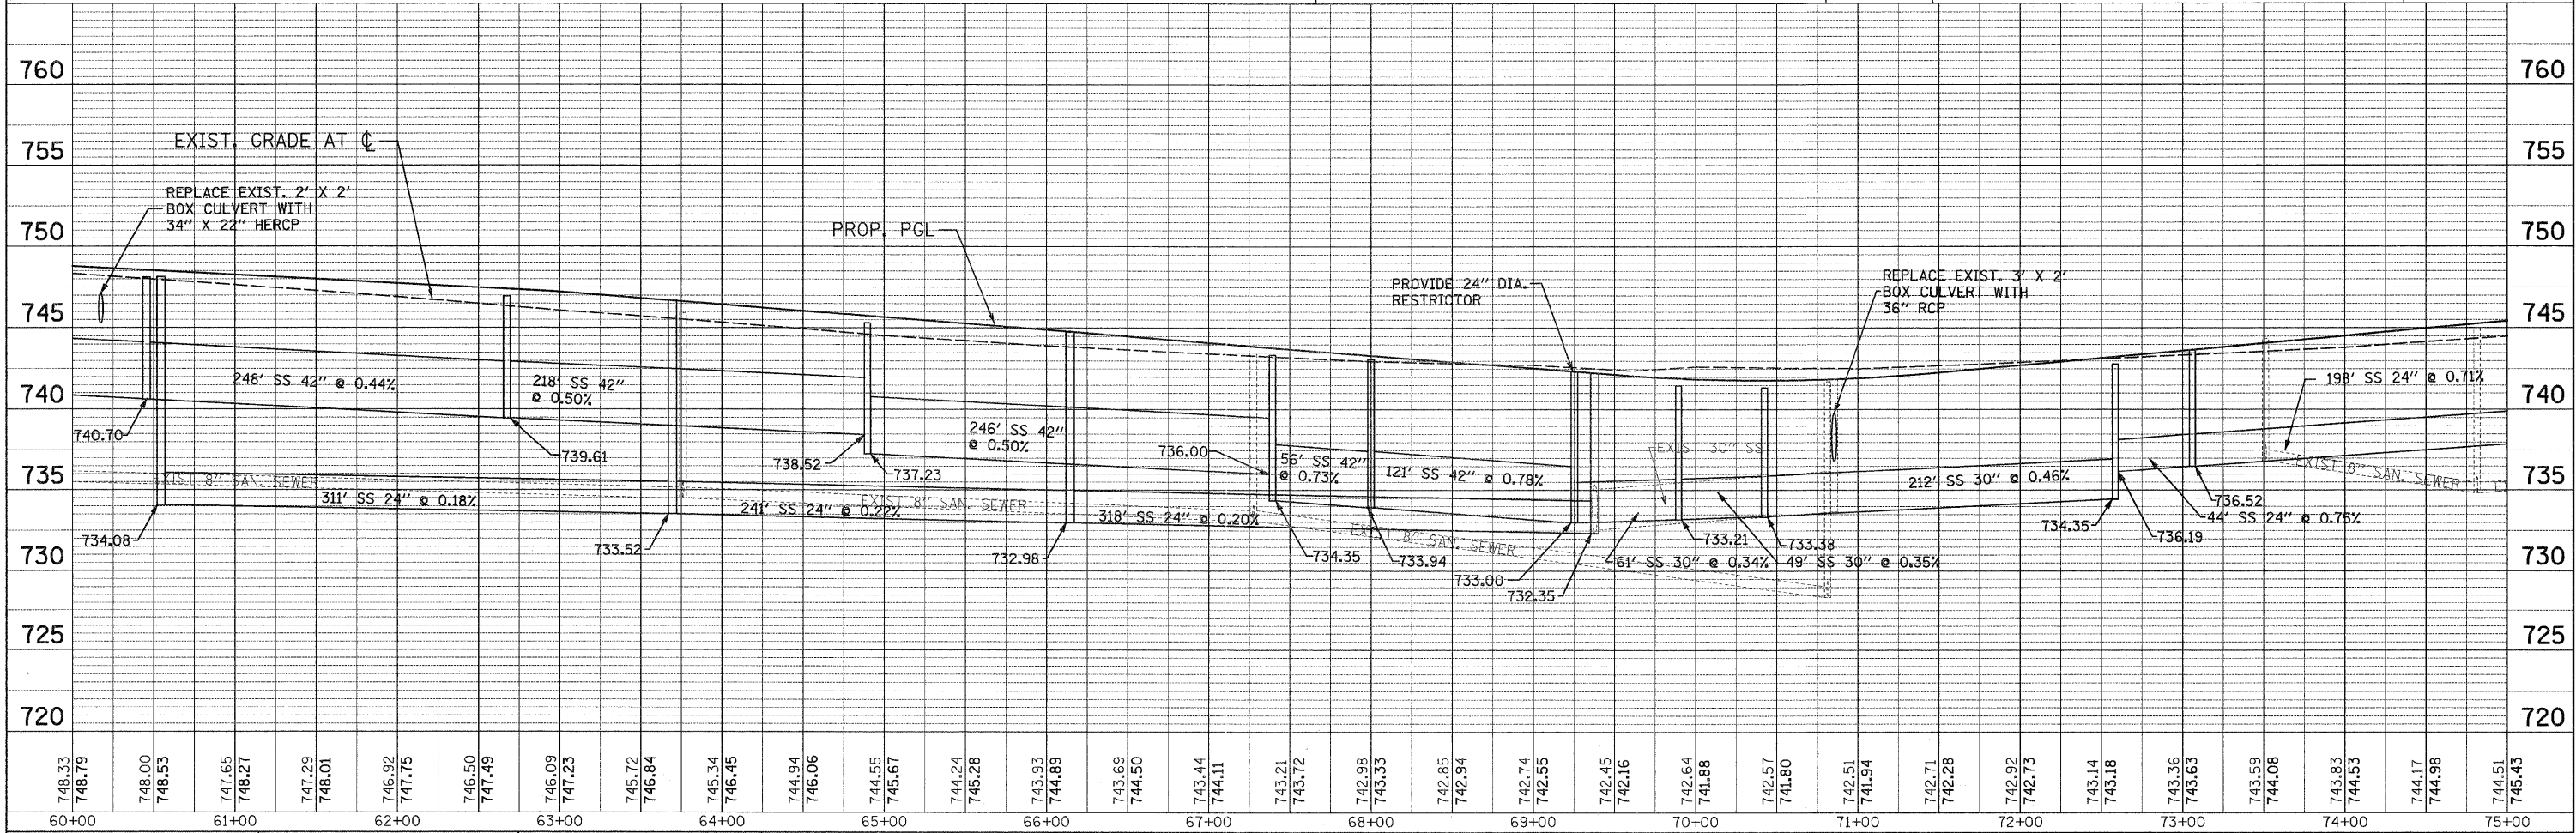


DATE	
BY	
SURVEYED	
ALIGNED	
CHECKED	
NOTE BOOK	
NO.	
ADD FILE NAME	

DATE	
BY	
SURVEYED	
GRADES CHECKED	
NOTE BOOK	
NO.	
STRUCTURE NOTATIONS	
CHFD	

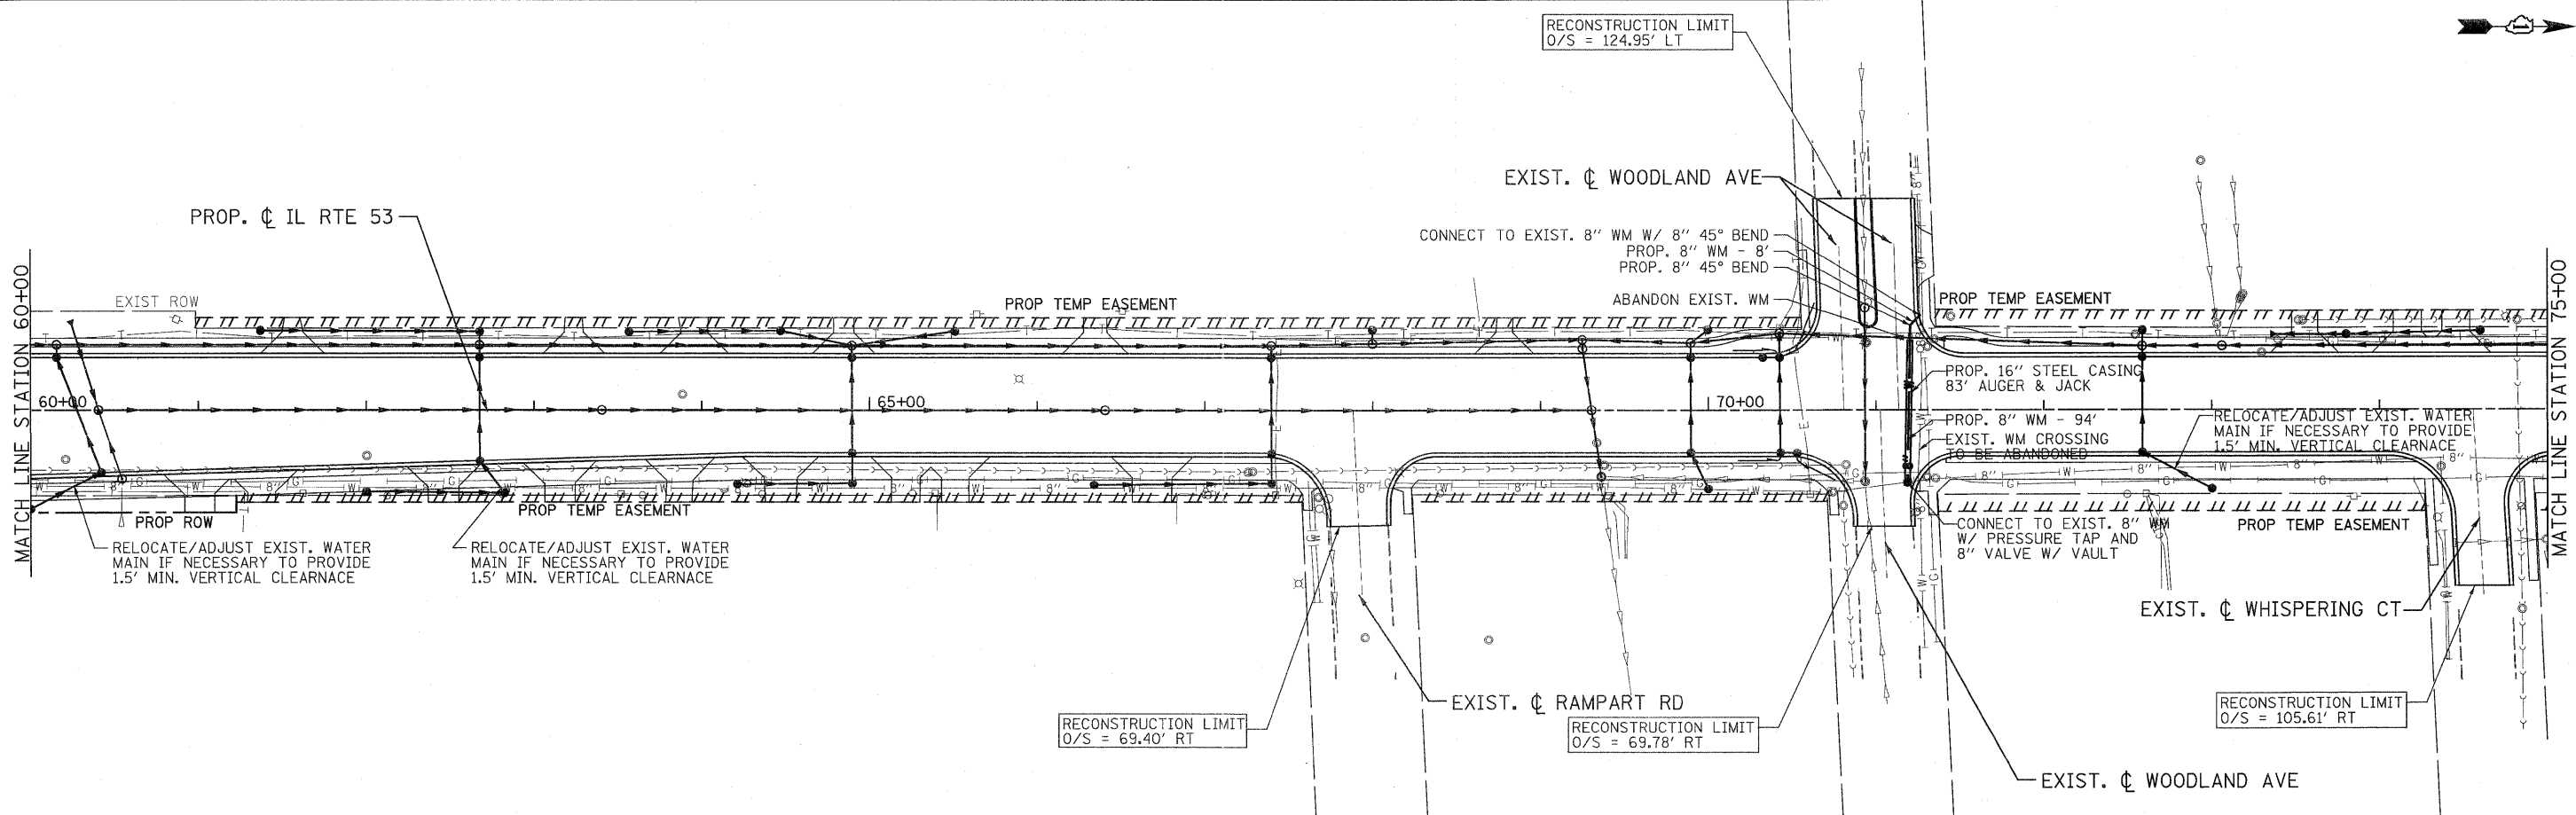


PATRICK ENGINEERING INC.
4970 VARSITY DRIVE
LISLE, IL 60532
patrickengineering.com

USER NAME = ddoerfler(Rdwg.Lisle)
PLOT CONFIG = PDF(Grey-Large).plt
PLOT SCALE = 1/50
PLOT DATE = 1/28/2011 3:40:33 PM

DESIGNED - D.DOERFLER
DRAWN - D.DOERFLER
CHECKED - A.JAMES
DATE - 1/31/2011

REVISED -
REVISED -
REVISED -
REVISED -

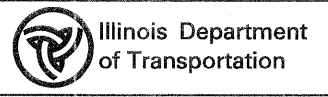

ILLINOIS ROUTE 53
WATERMAIN RELOCATION PLAN
SCALE: 1"=50'
SHEET NO. WM 3 OF 8
STA. 60+00 TO STA. 75+00

F.A.U. RTE.	SECTION	COUNTY	TOTAL SHEETS	SHEET NO.
2578	532B	DUPAGE	781	366C
CONTRACT NO. 60477				
FED. ROAD DIST. NO. ILLINOIS FED. AID PROJECT				

q:\dot\9356.e2.1153\drawings\addison wm relocation\sheet\Watermain.3.dgn