
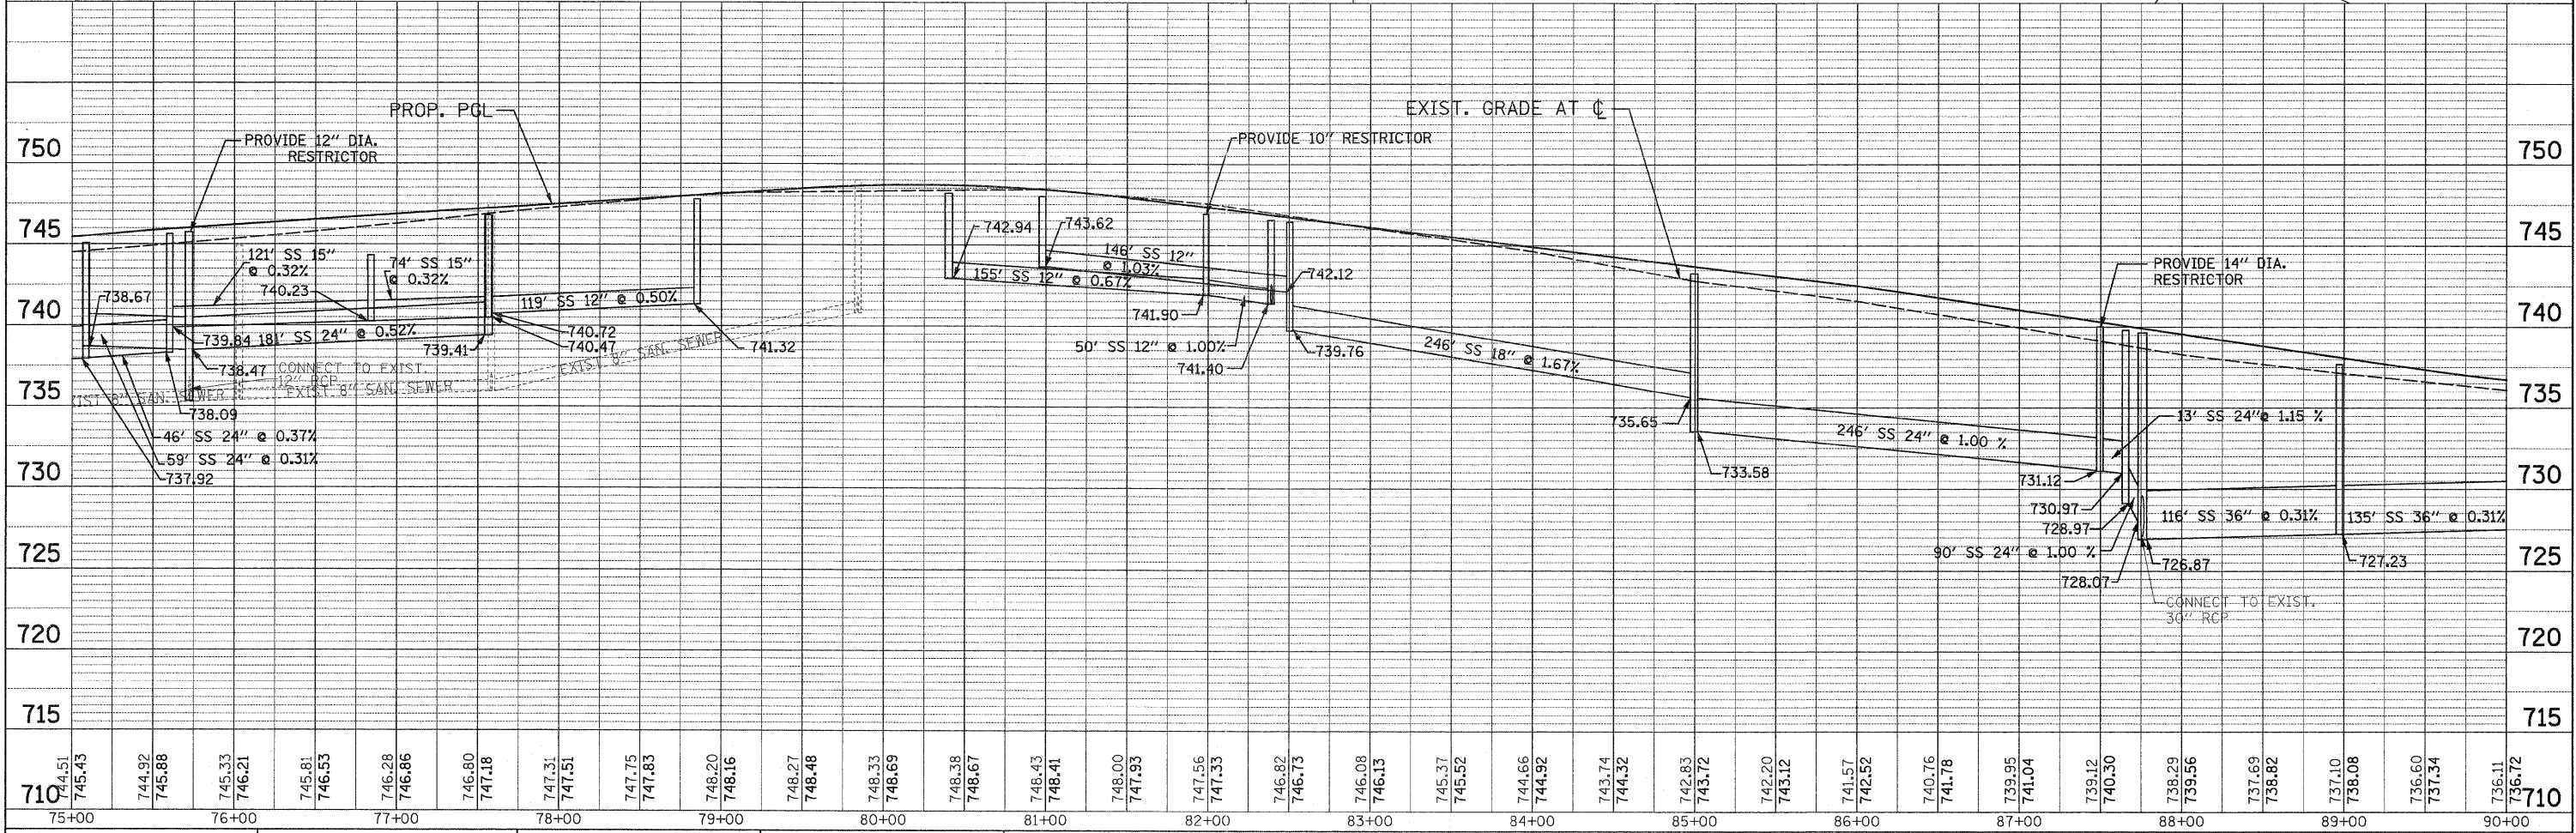



PLAN  
 SURVEYED  
 ALIGNED  
 CHECKED  
 RT. OF WAY  
 NO.  
 DATE

PROFILE  
 SURVEYED  
 GRADES  
 CHECKED  
 (B.M. NOTED)  
 STRUCTURE NOTATIONS OK'D  
 NO.  
 DATE

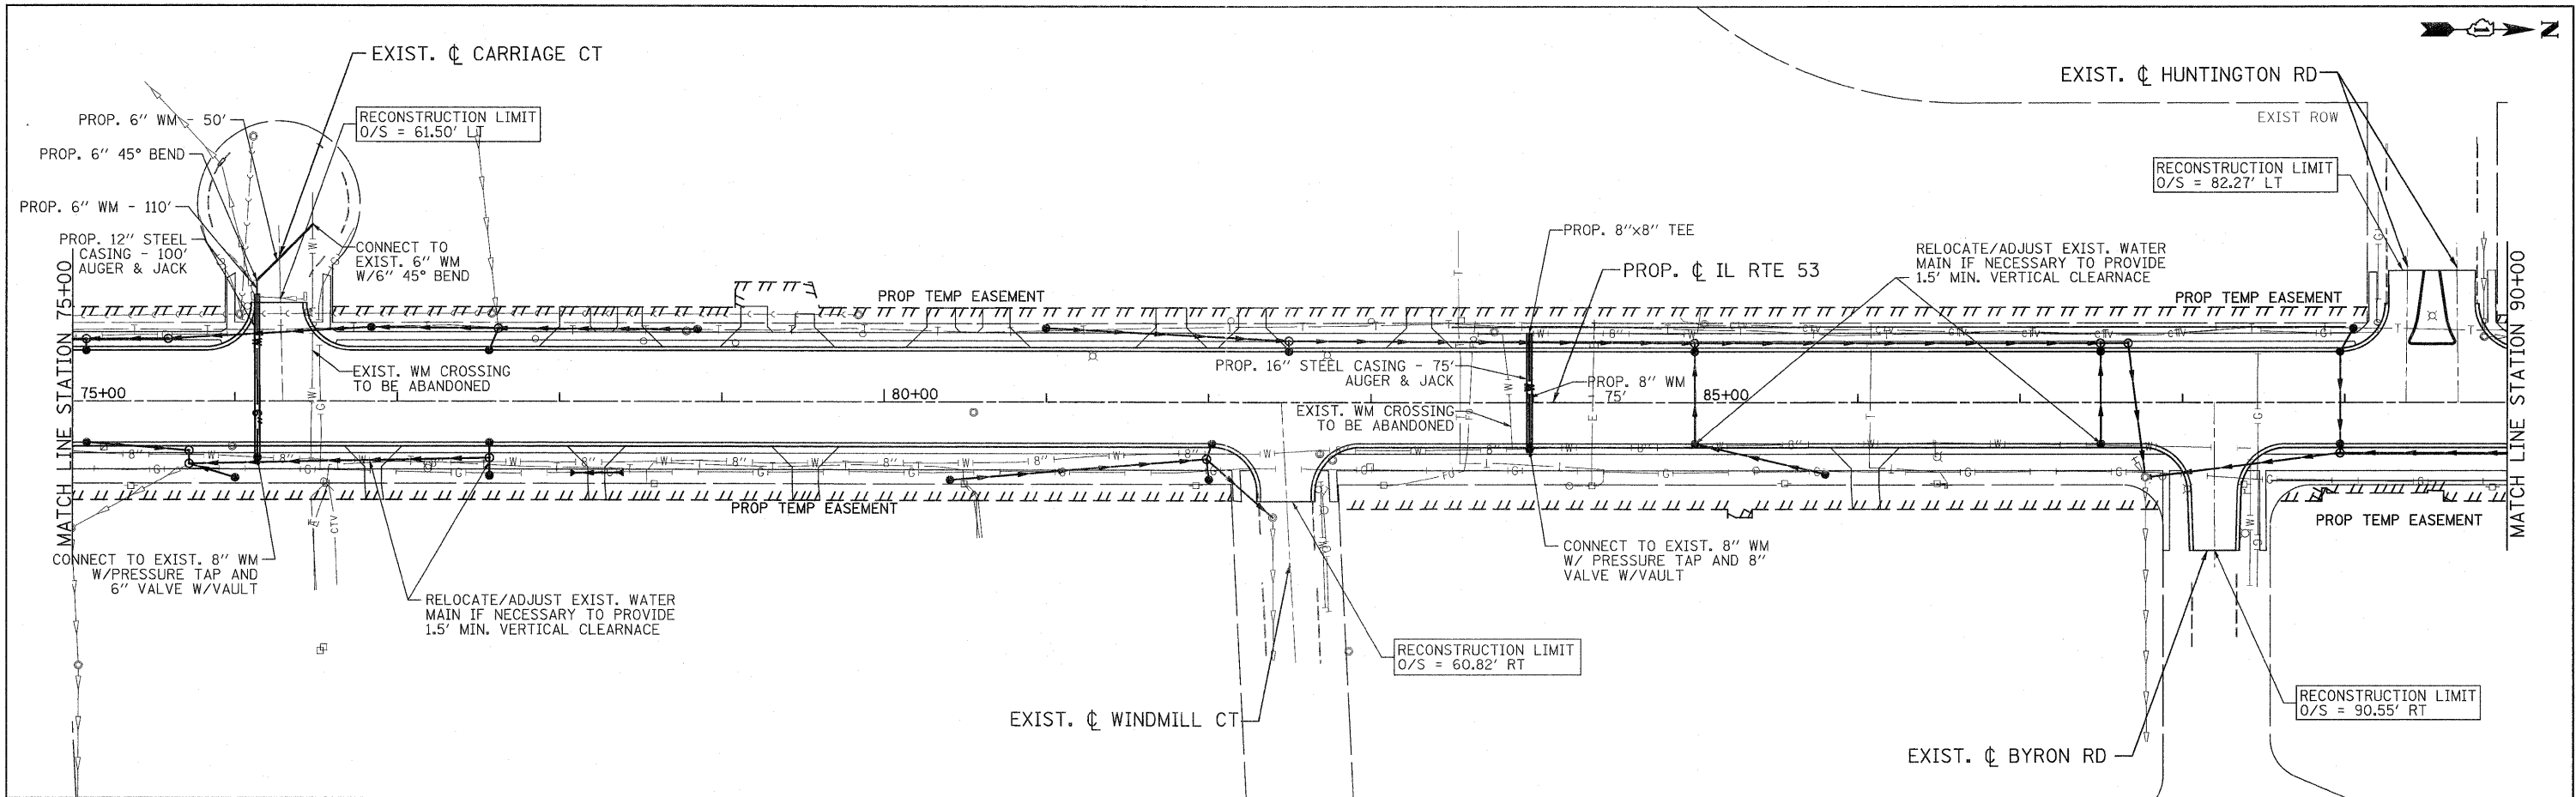

PATRICK ENGINEERING INC.  
 4970 VARSITY DRIVE  
 LISLE, IL 60532  
 patrickengineering.com

USER NAME = ddoerfler@rdwy.lisle  
 PLOT CONFIG = PDF(Grey\_Large).plt  
 PLOT SCALE = 1:50  
 PLOT DATE = 1/28/2011 3:48:39 PM  
 DESIGNED - D.DOERFLER  
 DRAWN - D.DOERFLER  
 CHECKED - A.JAMES  
 DATE - 1/31/2011

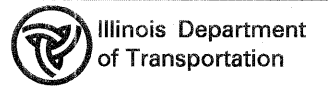

ILLINOIS ROUTE 53  
 WATERMAIN RELOCATION PLAN  
 SCALE: 1"=50'  
 SHEET NO. WM 4 OF 8  
 STA. 75+00 TO STA. 90+00

F.A.U. RTE.	SECTION	COUNTY	TOTAL SHEETS	SHEET NO.
2578	532B	DUPAGE	781	366D
CONTRACT NO.				
FED. ROAD DIST. NO. ILLINOIS FED. AID PROJECT				

q:\dot\9356\_a02\11531\drawings\addison wm relocation\sheet\Watermain\_4.dgn