
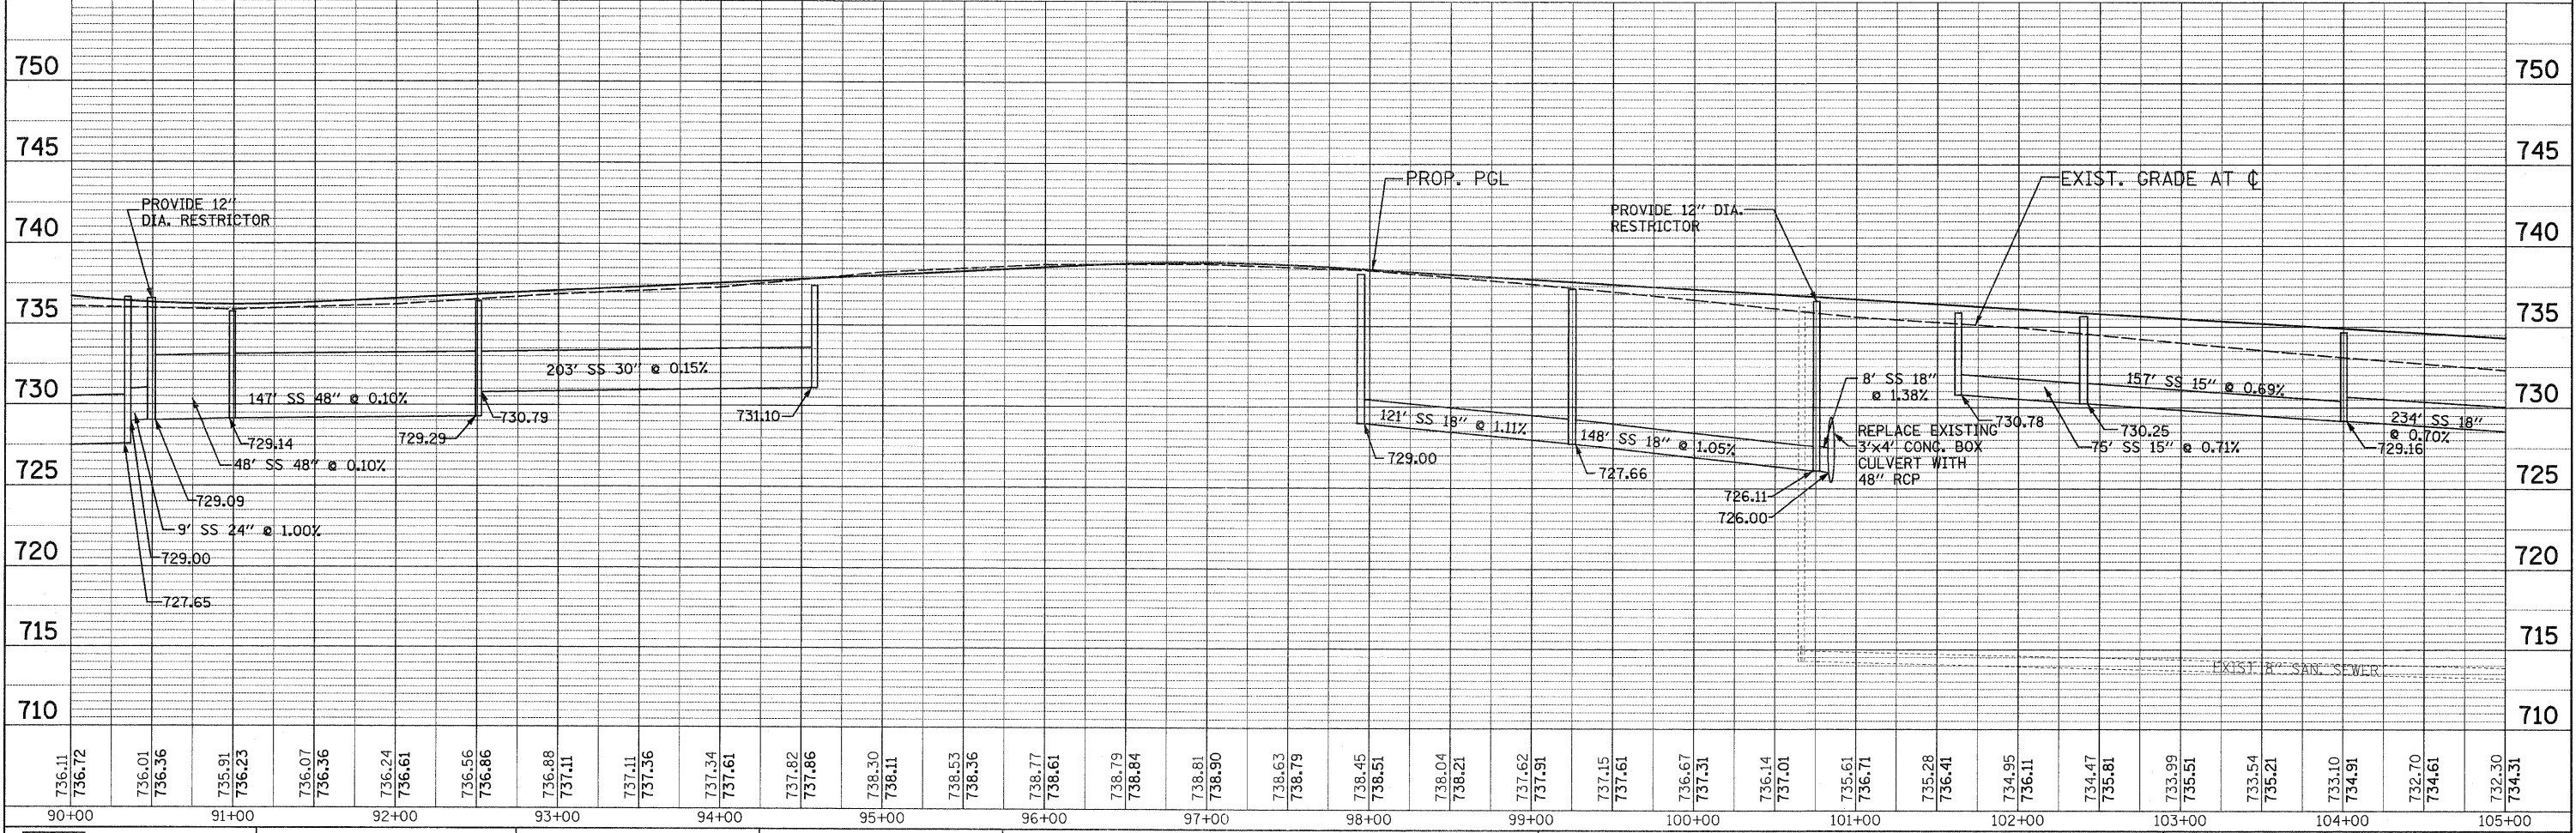



PLAN	DATE
BY	
NO.	
DATE	
BY	
NO.	
DATE	
BY	
NO.	
DATE	
BY	
NO.	
DATE	

PROFILE	DATE
BY	
NO.	
DATE	
BY	
NO.	
DATE	
BY	
NO.	
DATE	
BY	
NO.	
DATE	

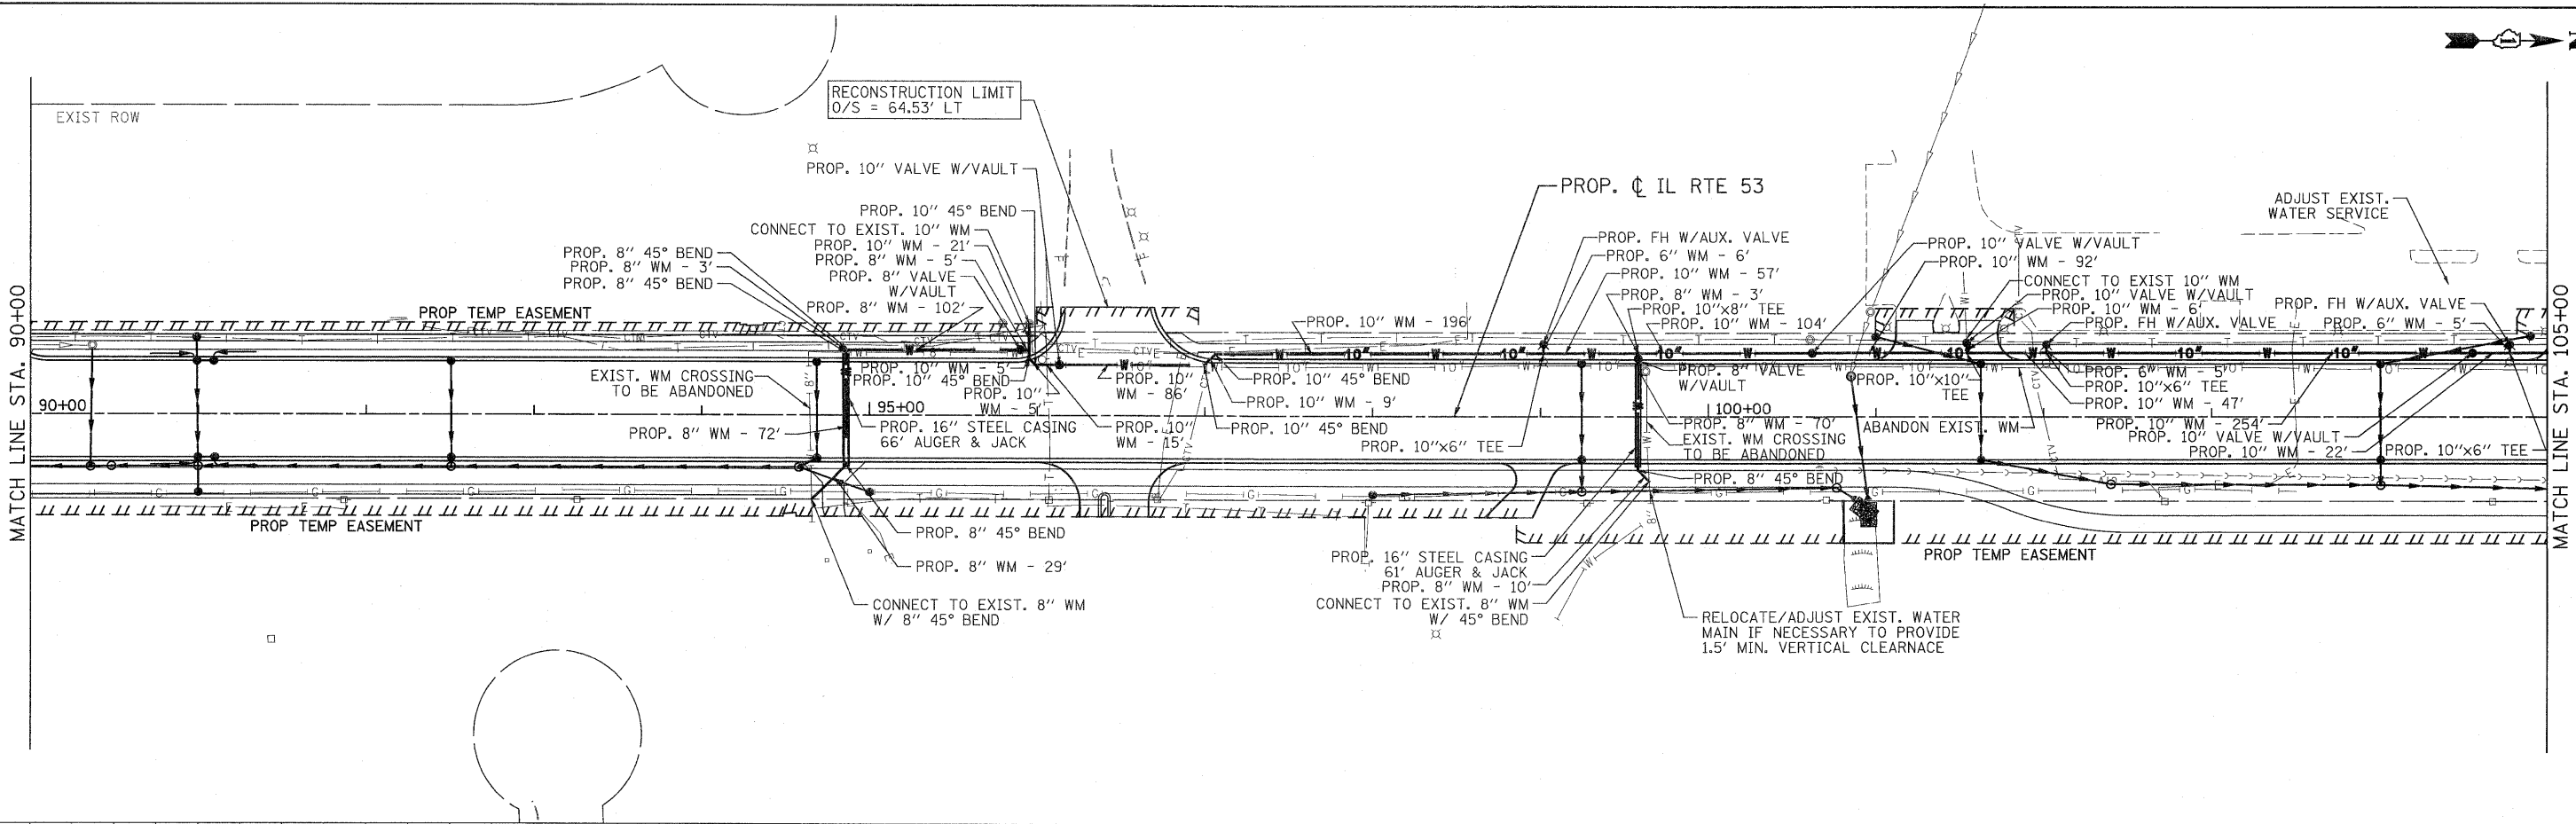

PATRICK ENGINEERING INC.
 4870 VARSITY DRIVE
 LISLE, IL 60532
 patrickengineering.com

USER NAME = ddoerfler(Rdwy,Lisle)	DESIGNED - D.DOERFLER	REVISED -
PLOT CONFIG = POF(Grey, Large).plt	DRAWN - D.DOERFLER	REVISED -
PLOT SCALE = 1:50	CHECKED - A.JAMES	REVISED -
PLOT DATE = 1/28/2011 3:42:45 PM	DATE - 1/31/2011	REVISED -

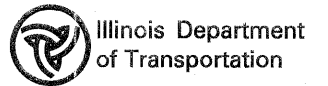

**ILLINOIS ROUTE 53
 WATERMAIN RELOCATION PLAN**

SCALE: 1"=50'
 SHEET NO. WM 5 OF 8
 STA. 90+00 TO STA. 105+00

F.A.U. RTE.	SECTION	COUNTY	TOTAL SHEETS NO.
2578	532B	DUPAGE	781 366E
CONTRACT NO. 60477			
FED. ROAD DIST. NO.	ILLINOIS FED. AID PROJECT		

q:\dot\9356_a0\1153\drawings\addison wm relocation\sheet\Watermain_5.dgn