
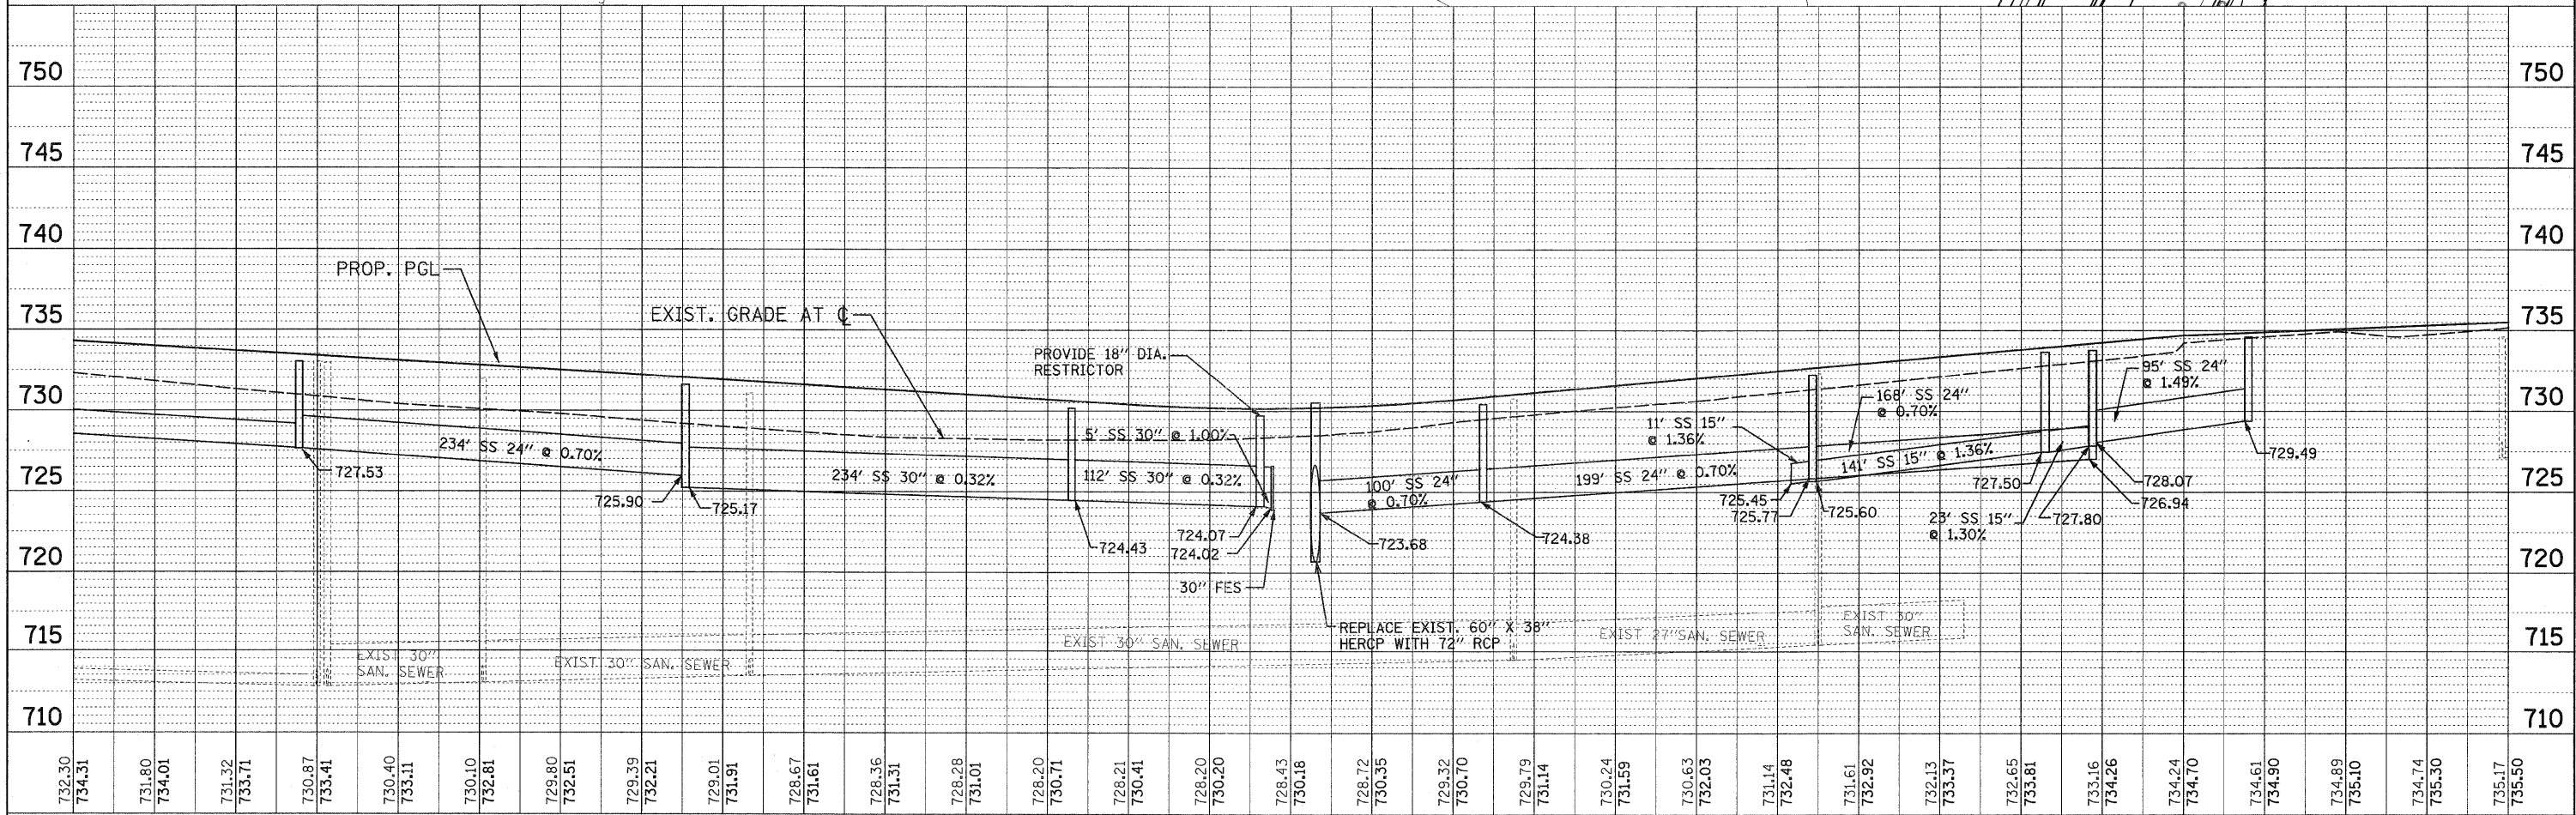


PLAN	SURVEYED	DATE
	ALIGNED	BY
	CHECKED	
	RT. OF WAY CHECKED	
	NO. CAD FILE NAME	

PROFILE	SURVEYED	DATE
	GRADES CHECKED	BY
	B.M. NOTED	
	STRUCTURE NOTATIONS CHKD	
	NO.	

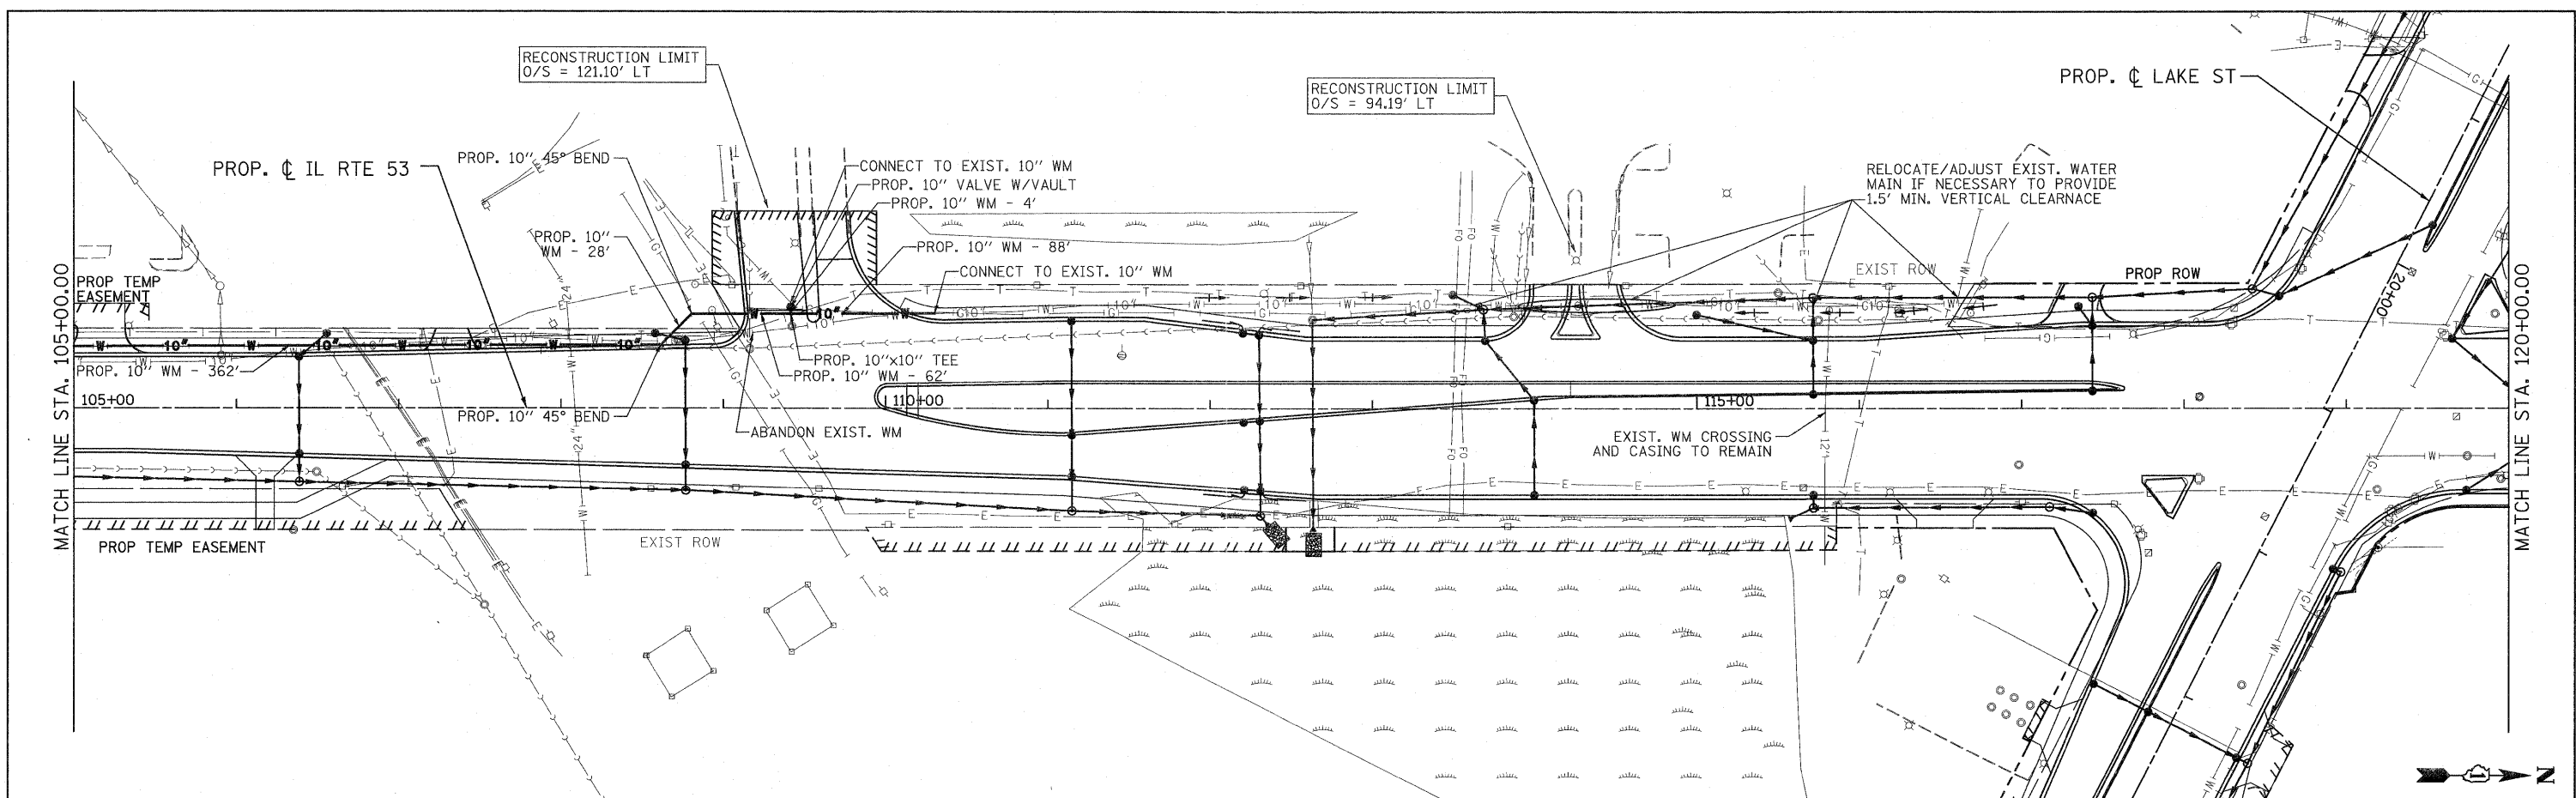

<b>PATRICK ENGINEERING INC.</b> 4870 VARSITY DRIVE LISLE, IL 60532 patrickengineering.com	USER NAME = ddoerfler(Rdwy_Lisla) PLOT CONFIG = PDF(Grey_Large).plt PLOT SCALE = 1:50 PLOT DATE = 3/10/2011 4:18:52 PM	DESIGNED - D.DOERFLER DRAWN - D.DOERFLER CHECKED - A.JAMES DATE - 3/11/2011	REVISED - REVISED - REVISED - REVISED -	<b>Illinois Department of Transportation</b>	<b>ILLINOIS ROUTE 53 WATERMAIN RELOCATION PLAN</b> SCALE: 1"=50'    SHEET NO. WM 6 OF 8    STA. 105+00 TO STA. 120+00		F.A.U. RTE. 2578	SECTION 532B	COUNTY DUPAGE	TOTAL SHEETS 781	SHEET NO. 366F
	CONTRACT NO. 60477						FED. ROAD DIST. NO. ILLINOIS FED. AID PROJECT				

G:\1001\9356\_A0\_11.53\Drawings\Addison WM Relocation\Sheets\Watermain\_6.dgn