
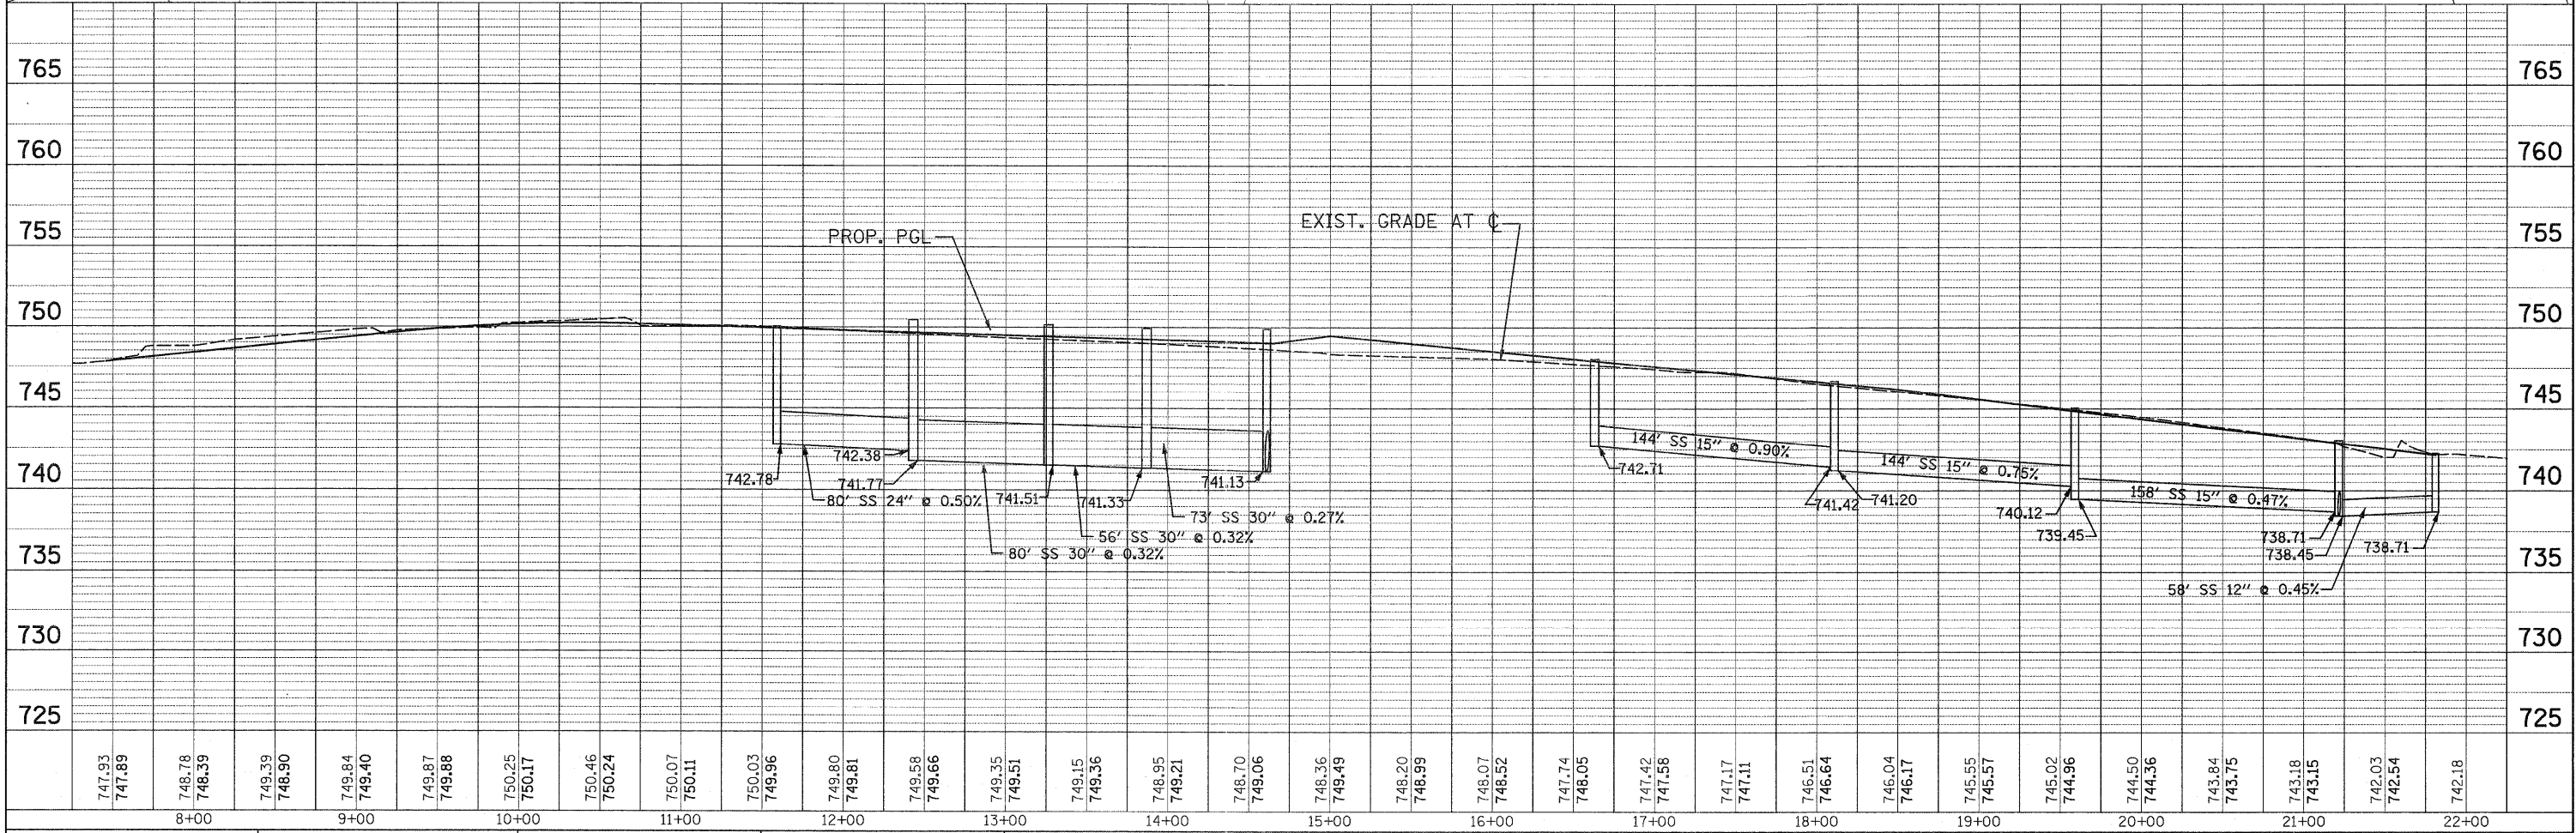


PLAN
 SURVEYED
 ALIGNMENT CHECKED
 PT. OF WAY CHECKED
 DATE FILE NAME

PROFILE
 SURVEYED
 GRADES CHECKED
 B.M. NOTED
 STRUCTURE NOTATIONS OK'D

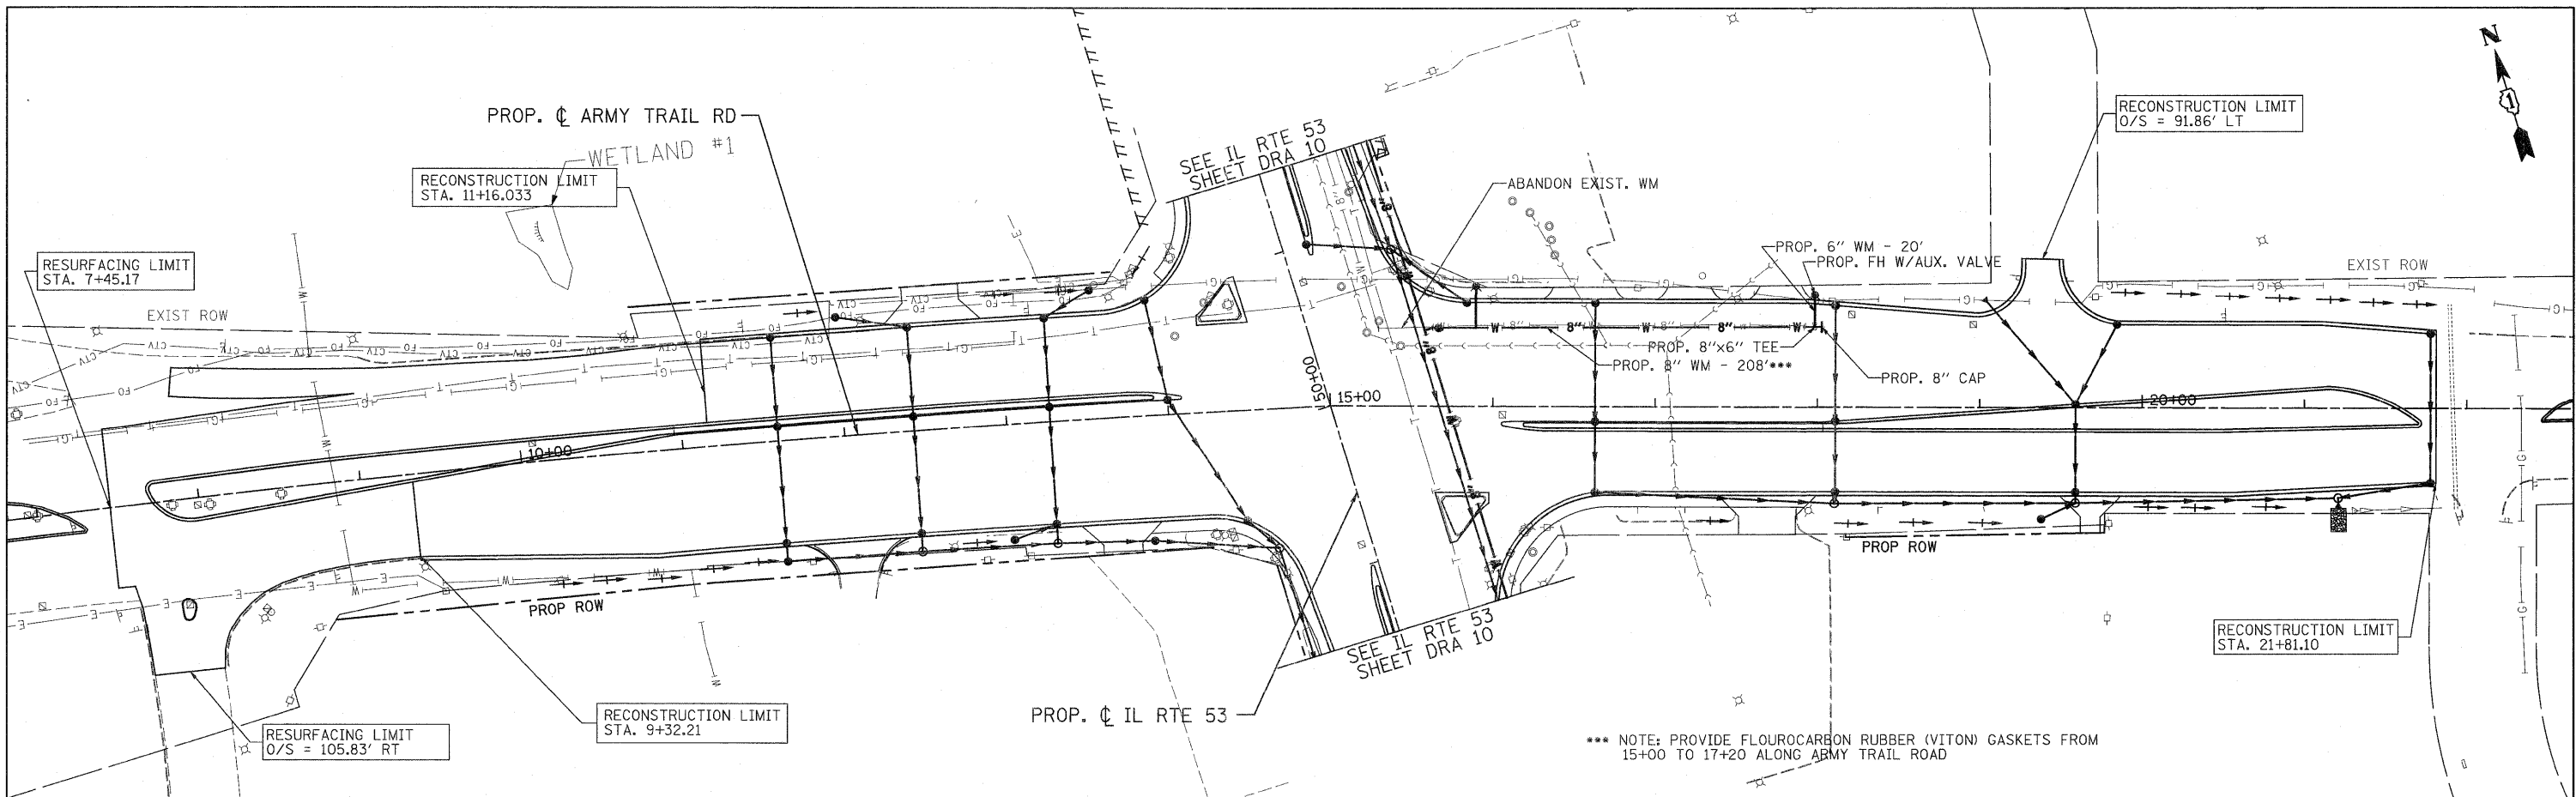


PATRICK ENGINEERING INC.
 4970 VARSITY DRIVE
 LISLE, IL 60532
 patrickengineering.com

USER NAME = ddoerfler(Rdkj.Lisle)
 PLOT CONFIG = PDF(Grey, Large).plt
 PLOT SCALE = 1:50
 PLOT DATE = 1/28/2011 3:49:58 PM

DESIGNED - D.DOERFLER
 DRAWN - D.DOERFLER
 CHECKED - A.JAMES
 DATE - 1/31/2011

REVISED -
 REVISED -
 REVISED -
 REVISED -

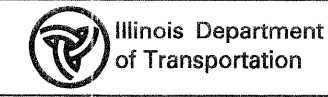

ARMY TRAIL ROAD
 WATERMAIN RELOCATION PLAN
 SCALE: 1"=50'
 SHEET NO. WM 7 OF 8
 STA. TO STA.

F.A.U. RTE. 2578	SECTION 532B	COUNTY DUPAGE	TOTAL SHEETS 781	SHEET NO. 3660
CONTRACT NO. 60477				
FED. ROAD DIST. NO. ILLINOIS FED. AID PROJECT				