


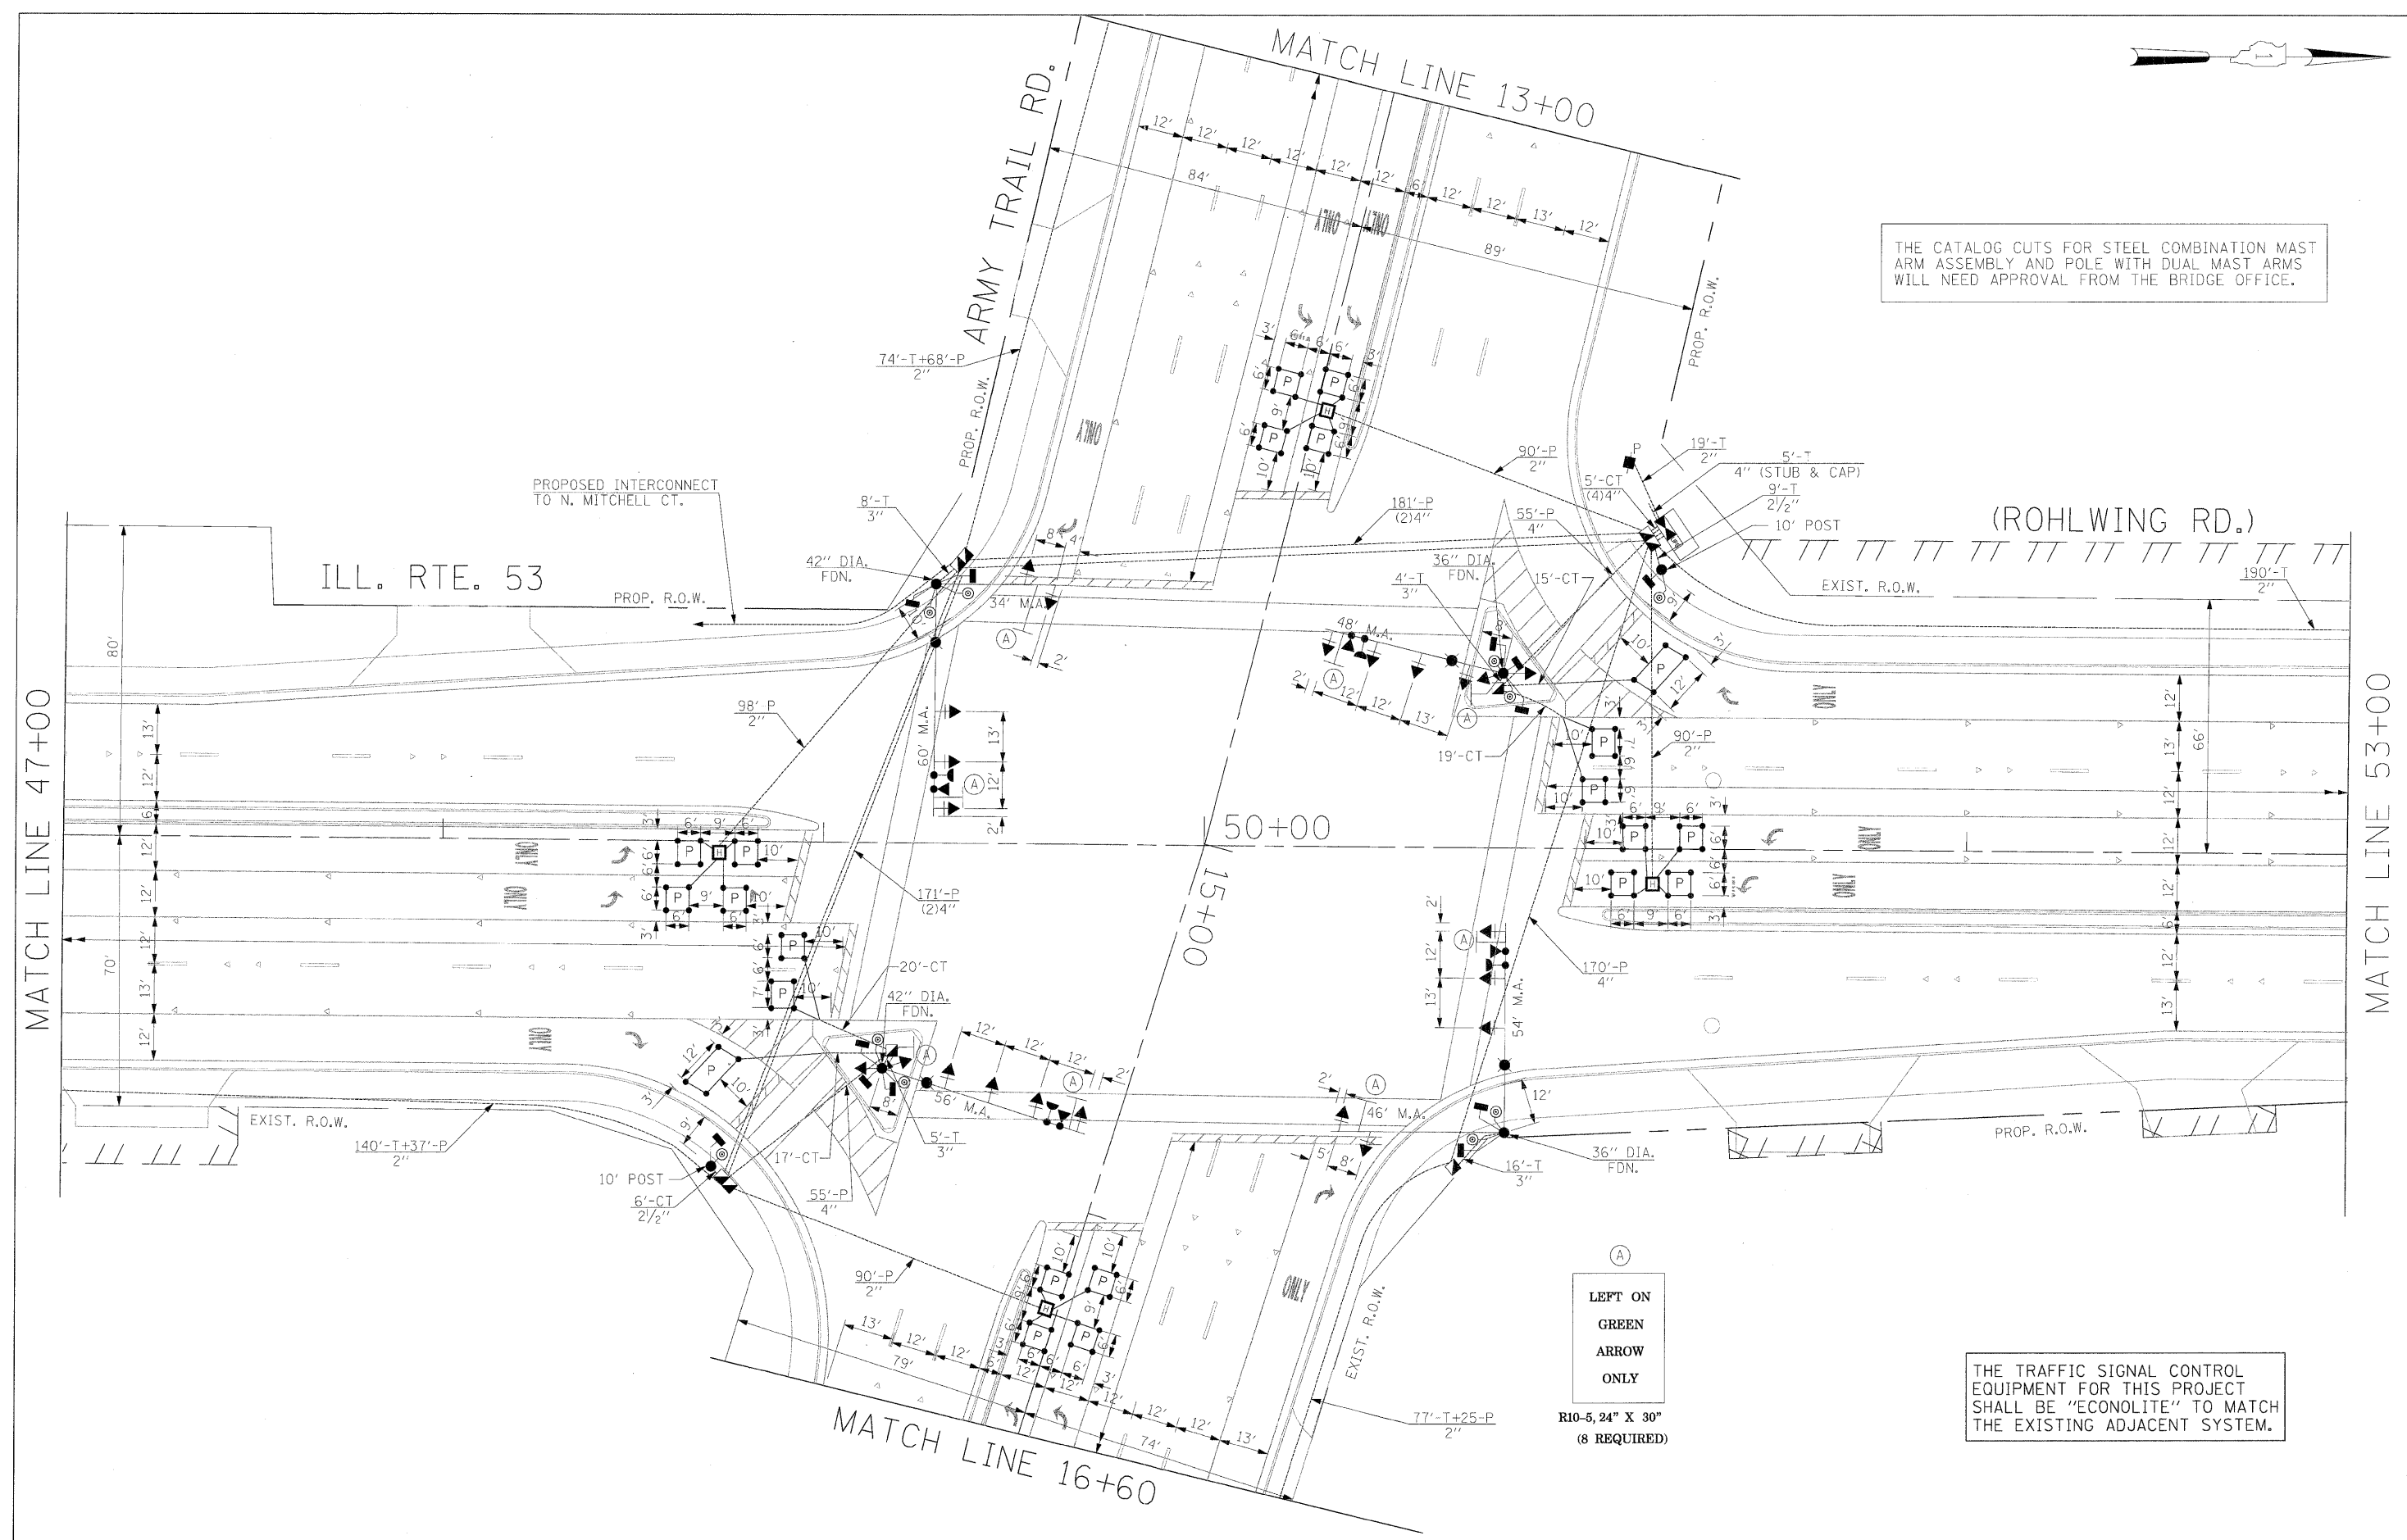

THE CATALOG CUTS FOR STEEL COMBINATION MAST ARM ASSEMBLY AND POLE WITH DUAL MAST ARMS WILL NEED APPROVAL FROM THE BRIDGE OFFICE.



(A)
LEFT ON
GREEN
ARROW
ONLY
R10-5, 24" X 30"
(8 REQUIRED)

THE TRAFFIC SIGNAL CONTROL EQUIPMENT FOR THIS PROJECT SHALL BE "ECONOLITE" TO MATCH THE EXISTING ADJACENT SYSTEM.

FILE NAME =	USER NAME = #USER#	DESIGNED - PKG	REVISED -	STATE OF ILLINOIS DEPARTMENT OF TRANSPORTATION	TRAFFIC SIGNAL INSTALLATION PLAN			F.A.P. RTE.	SECTION	COUNTY	TOTAL SHEETS	SHEET NO.
#FILE#		DRAWN - MAA, EA	REVISED -		ILLINOIS ROUTE 53 (ROHLWING RD.) AT ARMY TRAIL RD.			2578	532B	DuPage	781	445
		CHECKED - PKG, EA	REVISED -		(SHEET 1 OF 2)			CONTRACT NO. 60477				
		DATE - 5/10/2010	REVISED -		SCALE: 1"=20'	SHEET NO. OF SHEETS	STA. TO STA.	FED. ROAD DIST. NO. - ILLINOIS FED. AID PROJECT				