


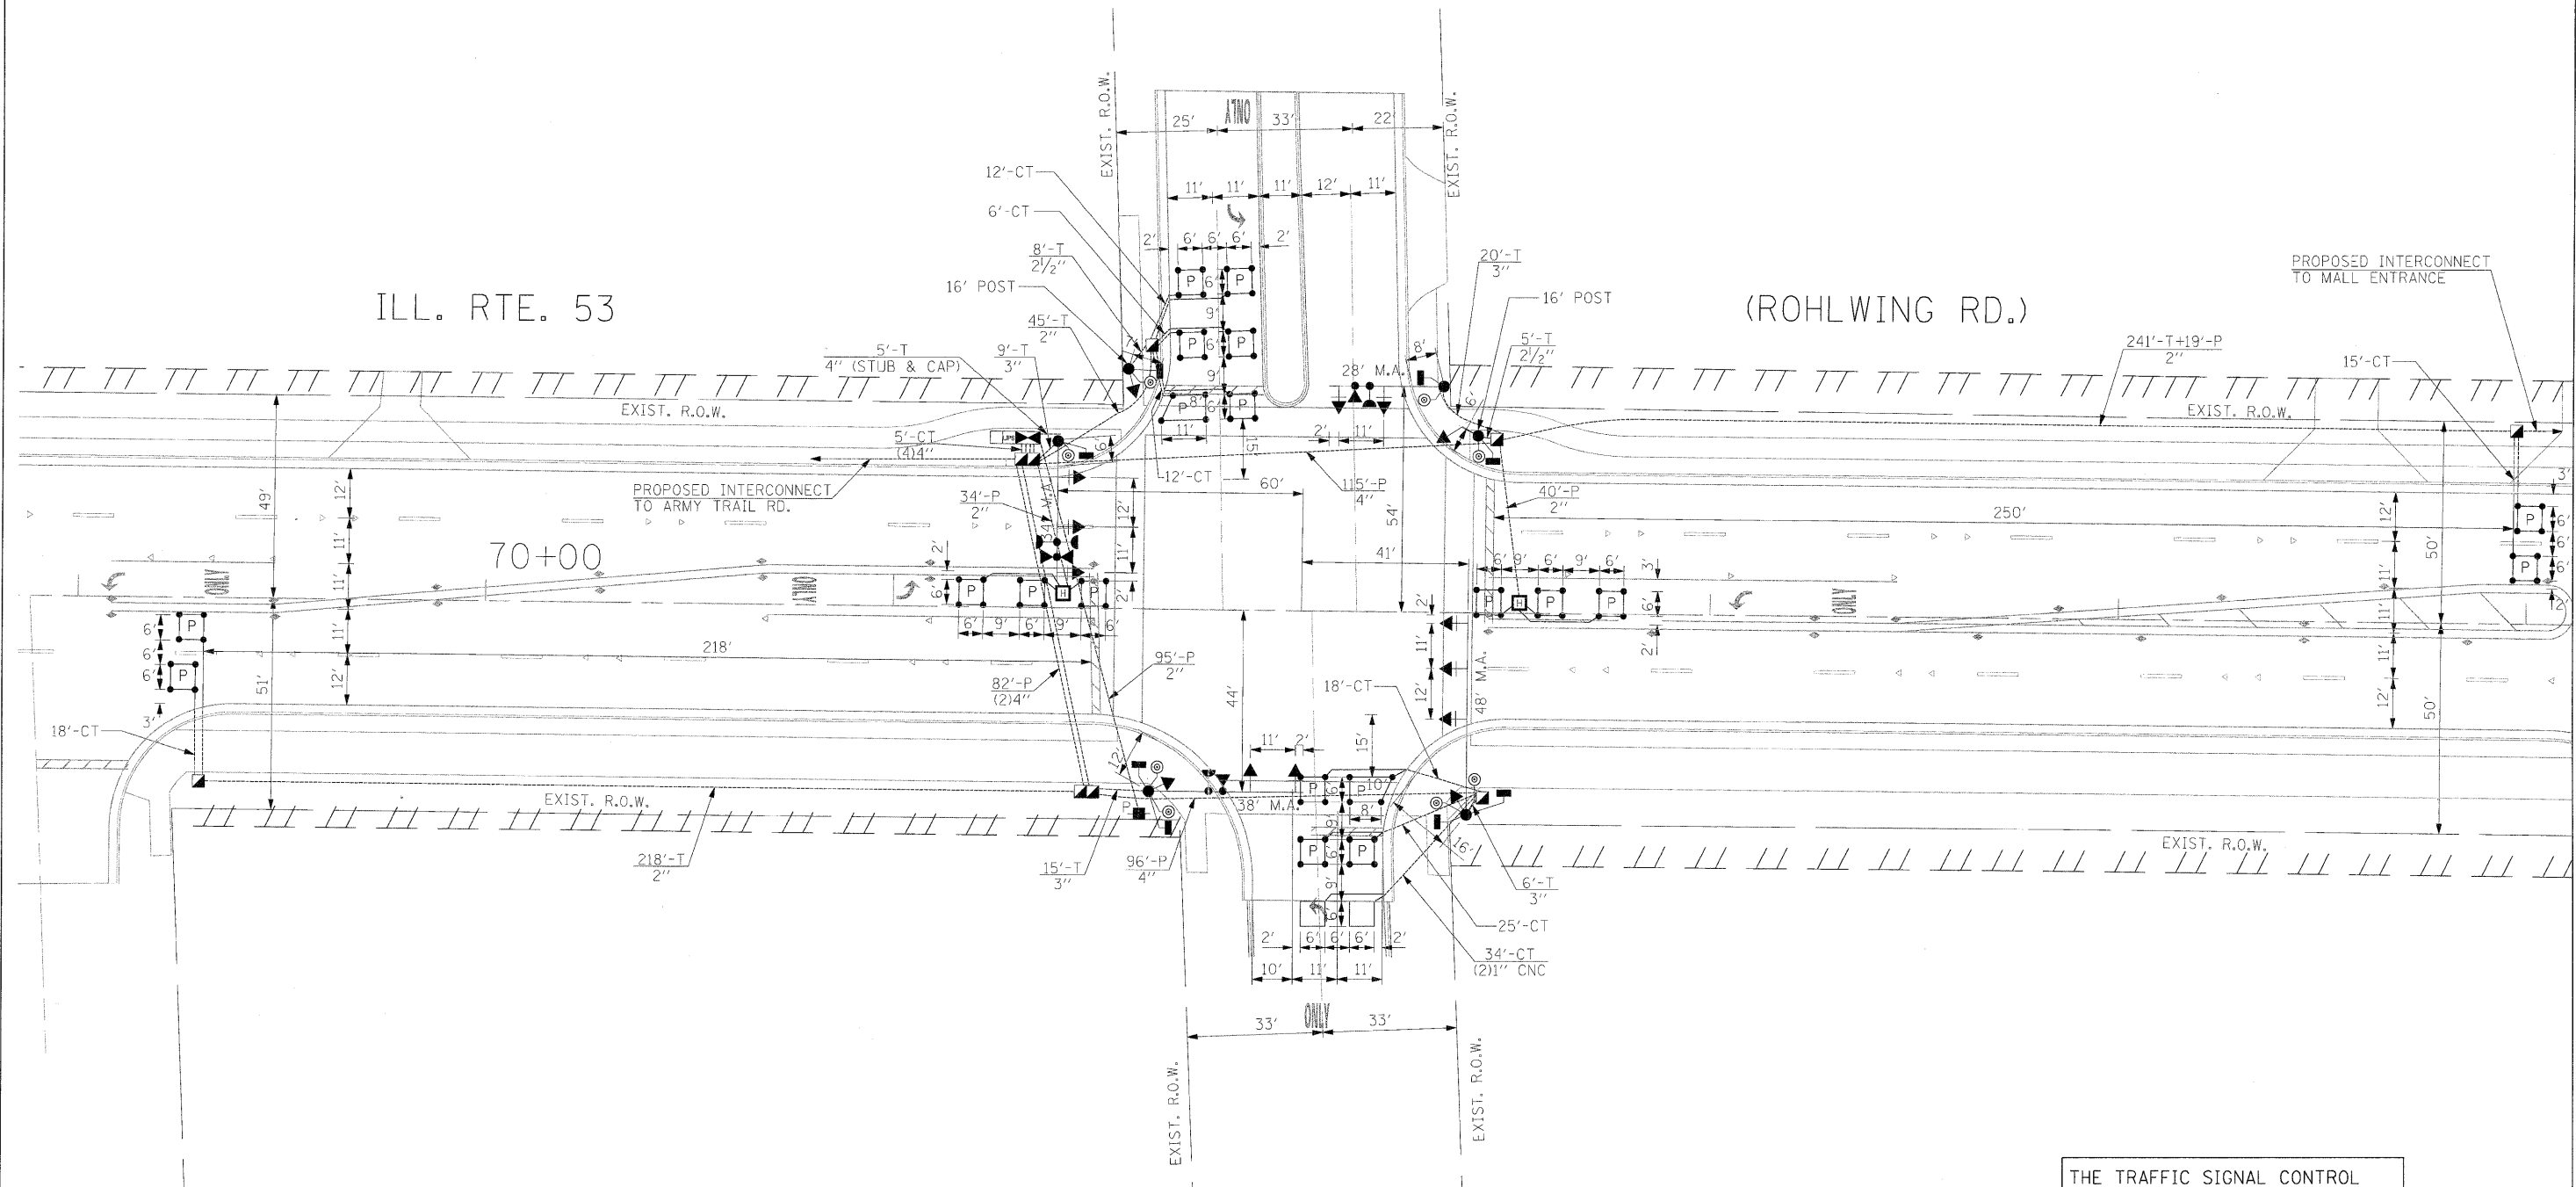

WOODLAND AVE.



THE TRAFFIC SIGNAL CONTROL EQUIPMENT FOR THIS PROJECT SHALL BE "ECONOLITE" TO MATCH THE EXISTING ADJACENT SYSTEM.

FILE NAME =	USER NAME = #USER#	DESIGNED - PKG	REVISED -	<b>STATE OF ILLINOIS DEPARTMENT OF TRANSPORTATION</b>	<b>TRAFFIC SIGNAL INSTALLATION PLAN ILLINOIS ROUTE 53 (ROHLWING RD.) AT WOODLAND AVE.</b>				F.A.P. RTE.	SECTION	COUNTY	TOTAL SHEETS	SHEET NO.
#FILEL#		DRAWN - MAA, EA	REVISED -		2578	532B	DuPage	781	449				
	PLOT SCALE = #SCALE#	CHECKED - PKG, EA	REVISED -		SCALE: 1"=20'    SHEET NO.    OF    SHEETS    STA.    TO STA.				CONTRACT NO. 60477				
	PLOT DATE = #DATE#	DATE - 5/10/2010	REVISED -		FED. ROAD DIST. NO. - [ILLINOIS] FED. AID PROJECT								