

THE TRAFFIC SIGNAL CONTROL EQUIPMENT FOR THIS PROJECT SHALL BE "ECONOLITE" TO MATCH THE EXISTING ADJACENT SYSTEM.


MATCH LINE 112+00

MATCH LINE 112+00

MALL ENTRANCE

(ROHLWING RD.)

ILL. RTE. 53

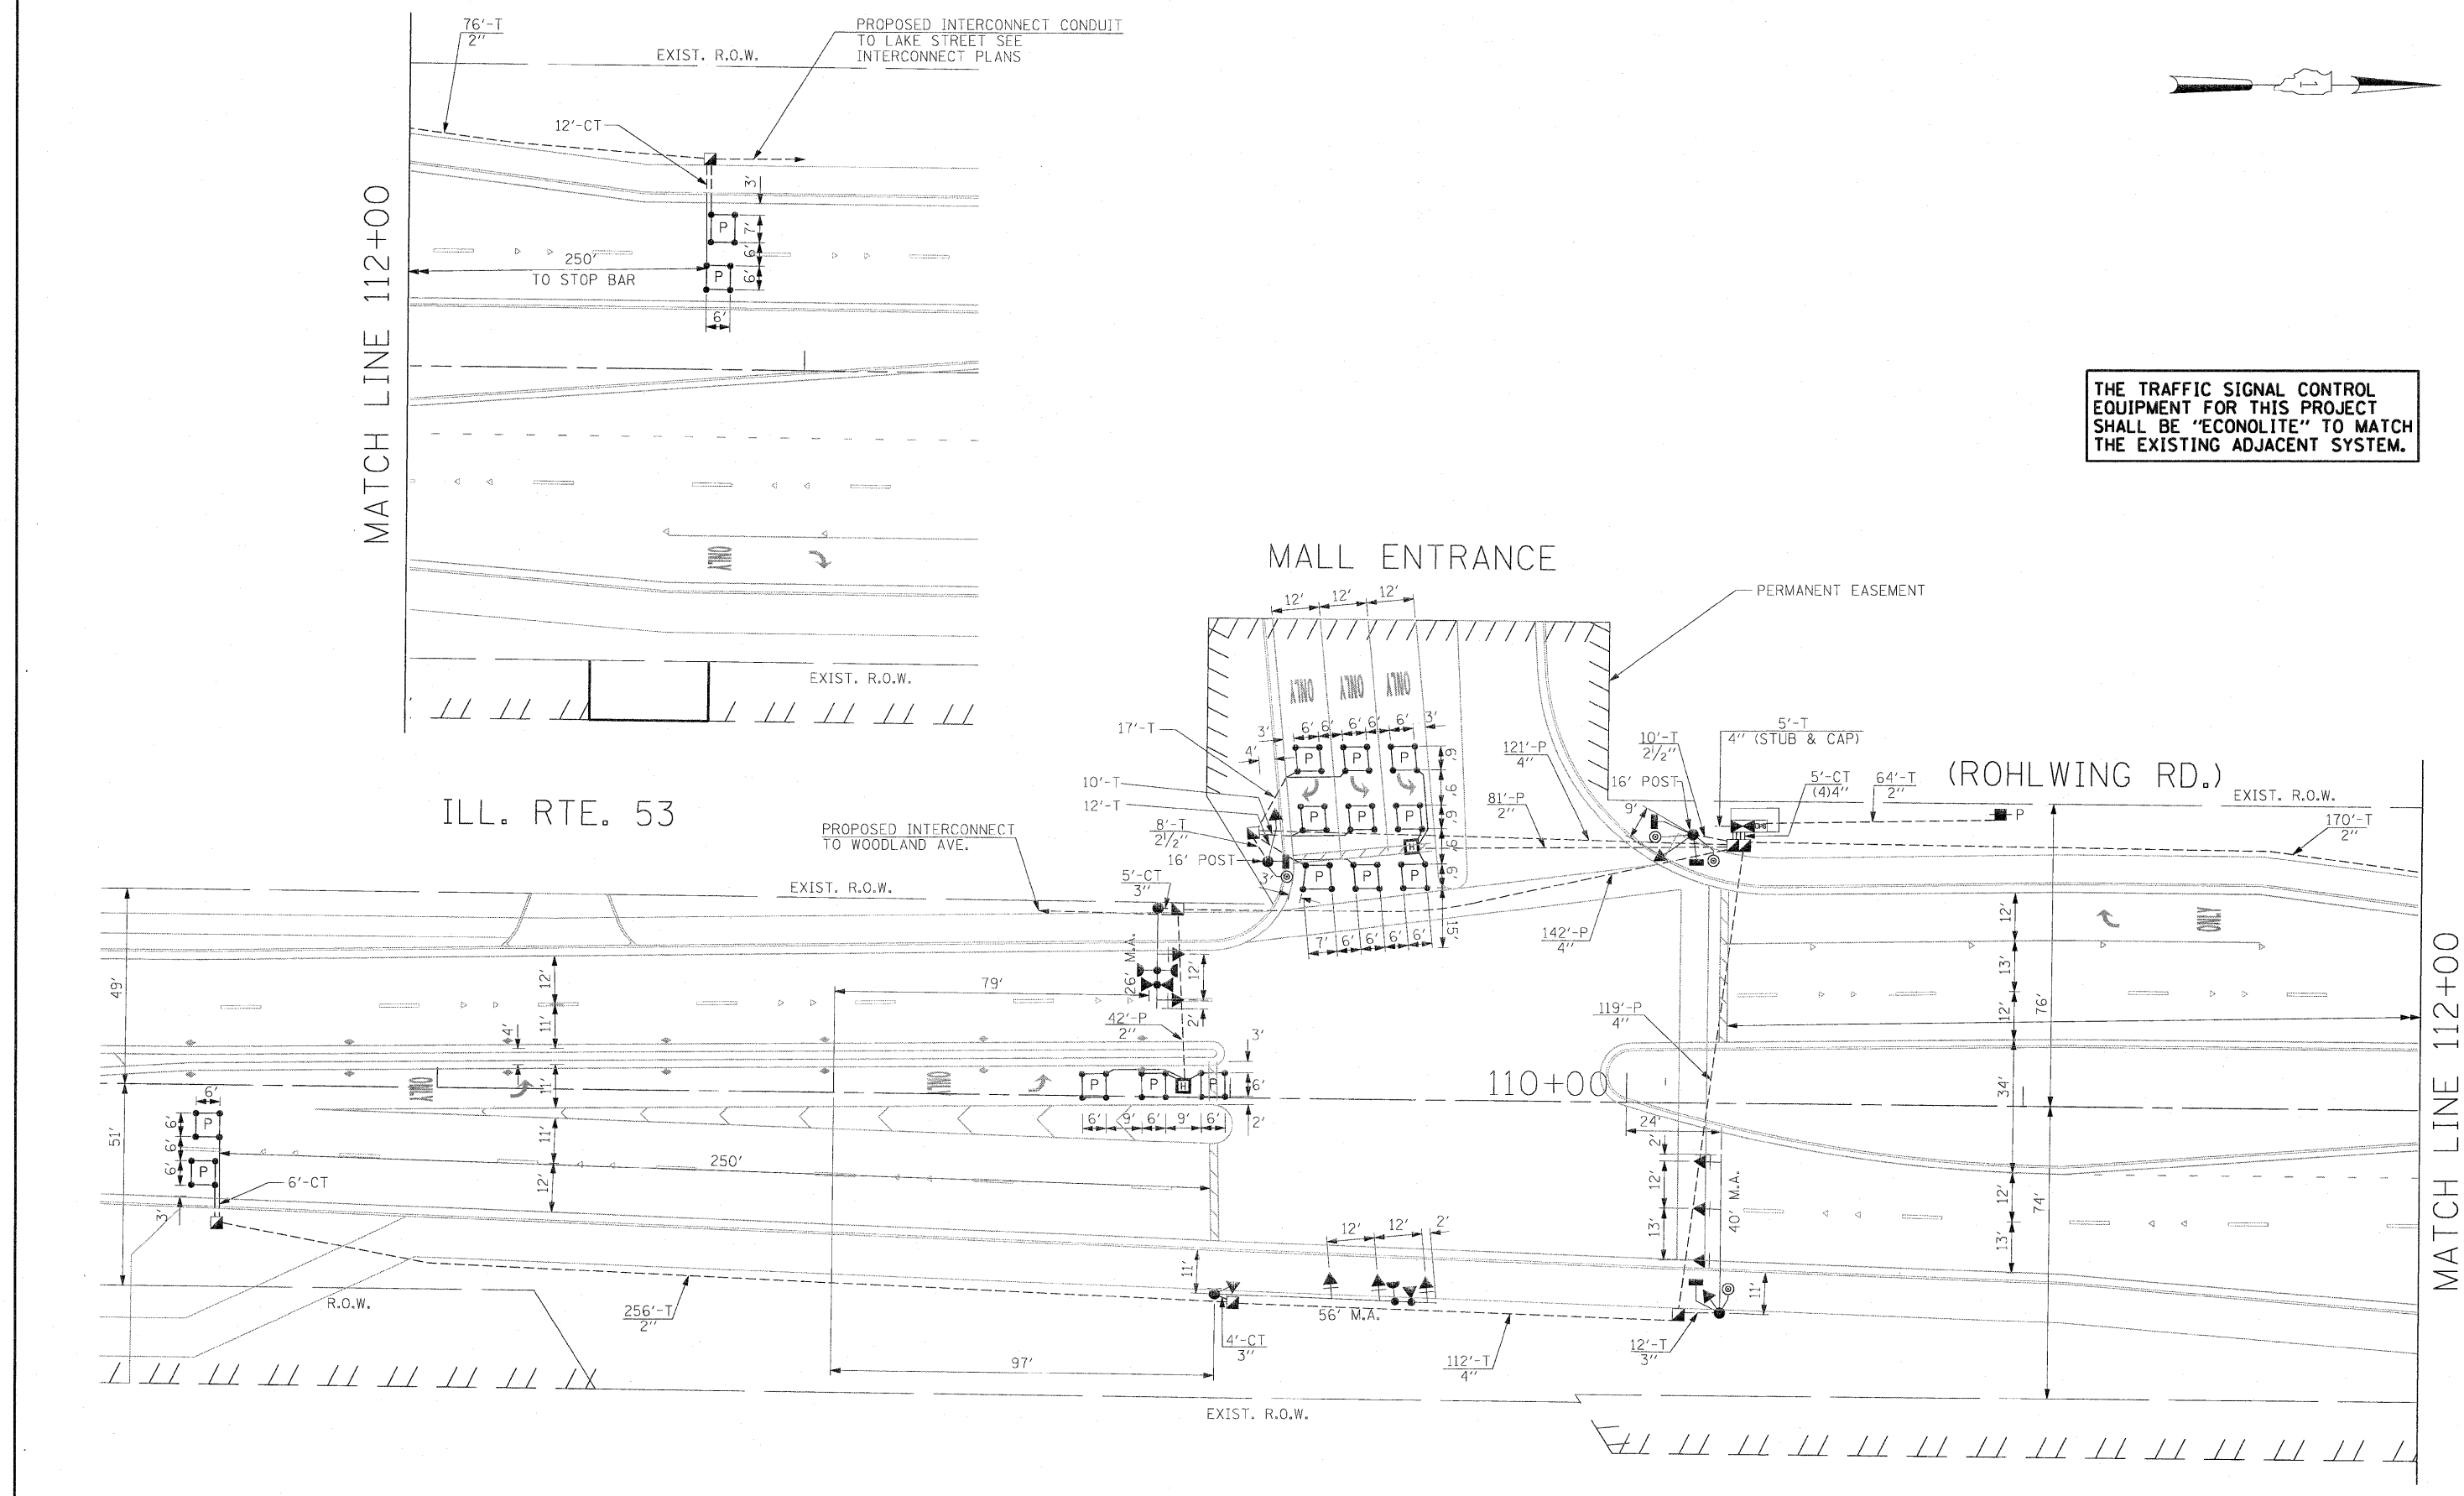

FILE NAME =	USER NAME = #USER#	DESIGNED - PKG	REVISED -	<p align="center">STATE OF ILLINOIS DEPARTMENT OF TRANSPORTATION</p> <p>SCALE: 1"=20'</p>	<p align="center">TRAFFIC SIGNAL INSTALLATION PLAN ILLINOIS ROUTE 53 (ROHLWING RD.) AT MALL ENTRANCE</p>			F.A.P. RTE.	SECTION	COUNTY	TOTAL SHEETS	SHEET NO.
%FILEL%		DRAWN - MAA, E	REVISED -		2578	532B	DuPage	781	453			
PLOT SCALE = %SCALE%		CHECKED - PKG, E	REVISED -		CONTRACT NO. 60477							
PLOT DATE = %DATE%		DATE - 5/10/2010	REVISED -		FED. ROAD DIST. NO. - ILLINOIS FED. AID PROJECT							
		01/31/2010		SHEET NO. OF SHEETS STA.		TO STA.						