
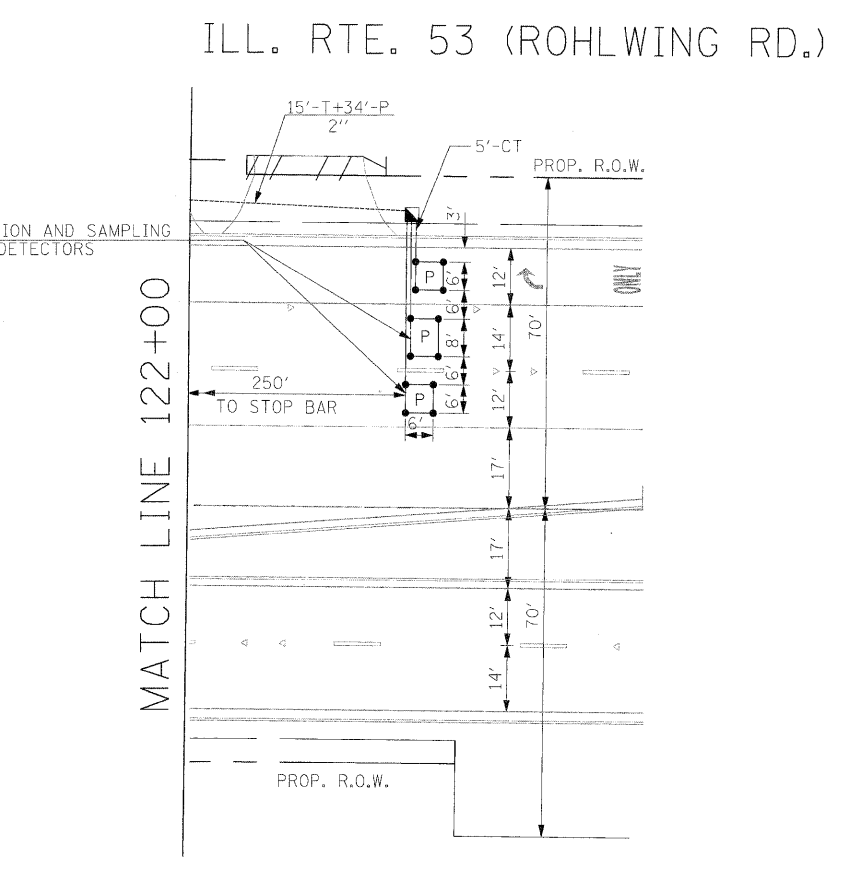
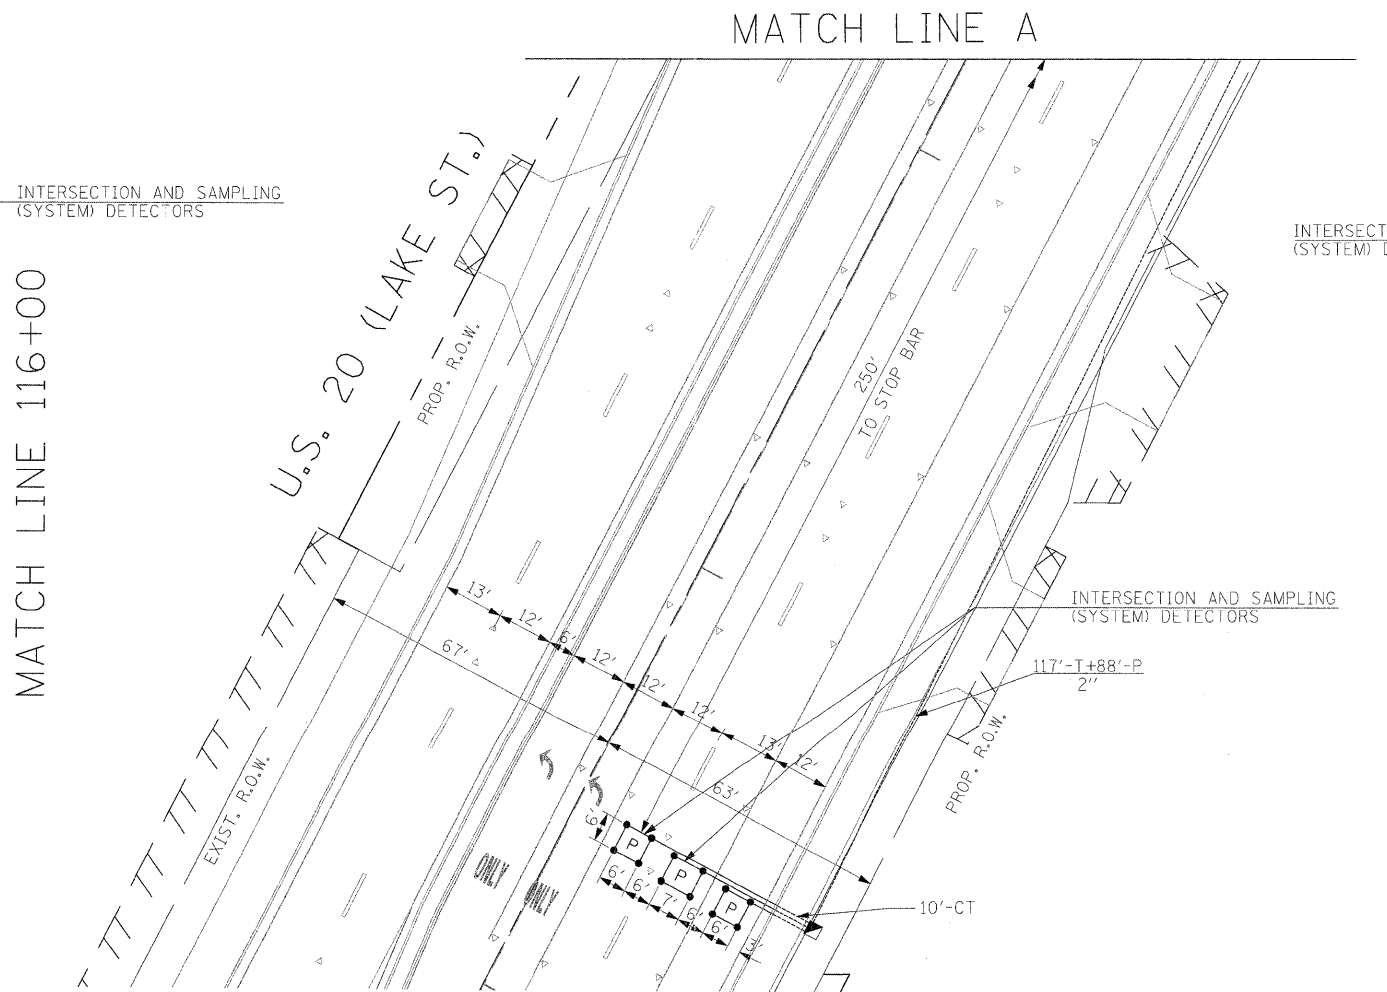


THE TRAFFIC SIGNAL CONTROL EQUIPMENT FOR THIS PROJECT SHALL BE "ECONOLITE" TO MATCH THE EXISTING ADJACENT SYSTEM.

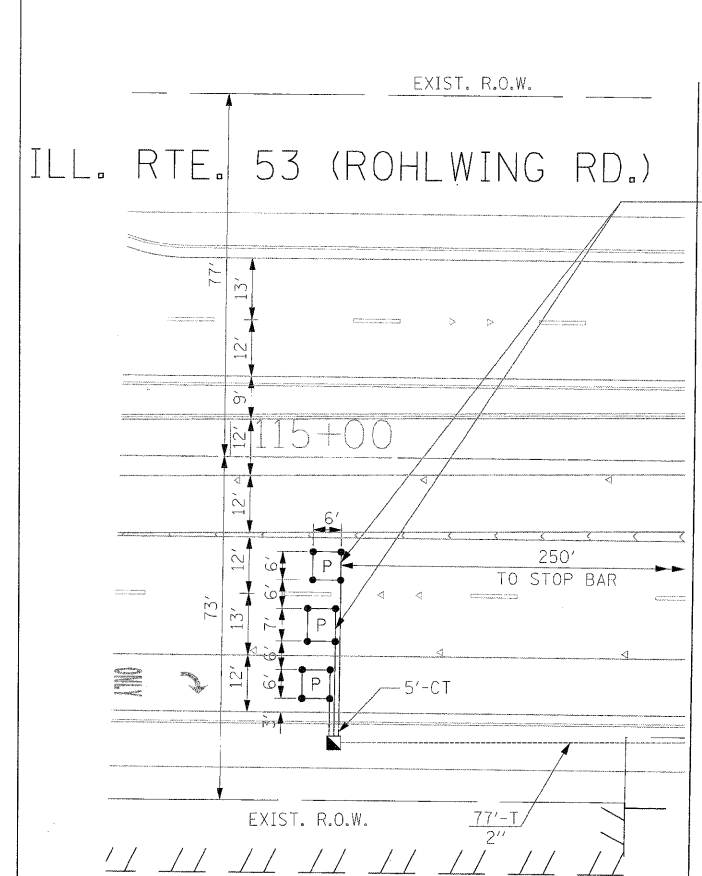

FILE NAME = #FILE#	USER NAME = #USER#	DESIGNED - PKG	REVISED -	STATE OF ILLINOIS DEPARTMENT OF TRANSPORTATION	TRAFFIC SIGNAL INSTALLATION PLAN			F.A.P. RTE.	SECTION	COUNTY	TOTAL SHEETS	SHEET NO.
	PLOT SCALE = #SCALE#	DRAWN - MAA, EA	REVISED -		ILLINOIS ROUTE 53 (ROHLWING RD.) AT U.S. 20 (LAKE ST.)			2578	532B	DuPage	781	463
PLOT DATE = #DATE#	DATE - 5/10/2010	CHECKED - PKG, EA	REVISED -	(SHEET 2 OF 2).			SCALE: 1"=20'	SHEET NO.	OF SHEETS	STA.	TO STA.	FED. ROAD DIST. NO. - [ILLINOIS] FED. AID PROJECT
		DATE - 5/10/2010	REVISED -									CONTRACT NO. 60477