


SIGNAL HEAD PLACEMENTS FOR STAGES: S2-1, S2-2, AND S2-3.

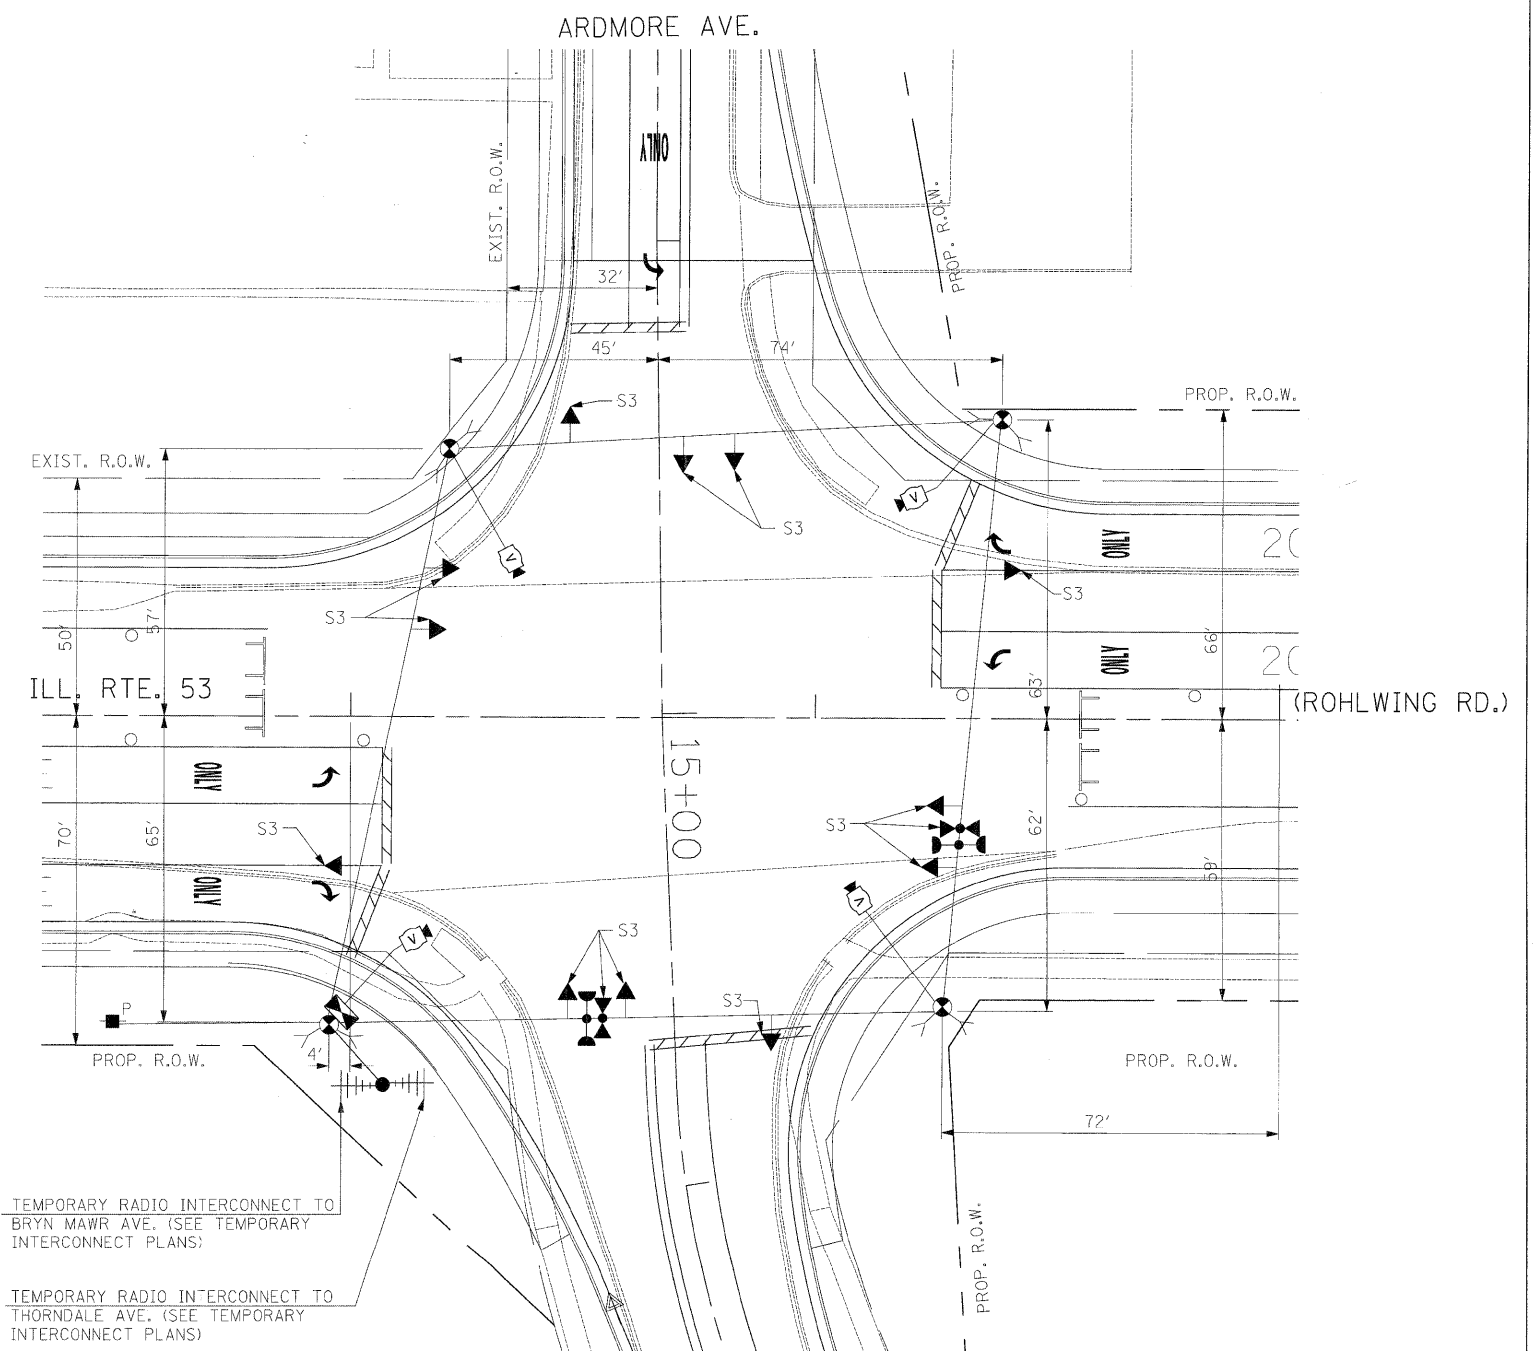

SIGNAL HEAD PLACEMENTS FOR STAGES S3

THE TRAFFIC SIGNAL CONTROL EQUIPMENT FOR THIS PROJECT SHALL BE "ECONOLITE" TO MATCH THE EXISTING ADJACENT SYSTEM.

TEMPORARY RADIO INTERCONNECT TO BRYN MAWR AVE. (SEE TEMPORARY INTERCONNECT PLANS)  
 TEMPORARY RADIO INTERCONNECT TO THORNDALE AVE. (SEE TEMPORARY INTERCONNECT PLANS)

TEMPORARY RADIO INTERCONNECT TO BRYN MAWR AVE. (SEE TEMPORARY INTERCONNECT PLANS)  
 TEMPORARY RADIO INTERCONNECT TO THORNDALE AVE. (SEE TEMPORARY INTERCONNECT PLANS)

FILE NAME = #FILE#	USER NAME = #USER#	DESIGNED - PKG	REVISED -
		DRAWN - MAA, CA	REVISED -
		CHECKED - PKG, EA	REVISED -
		DATE - 5/10/2010	REVISED -

STATE OF ILLINOIS  
 DEPARTMENT OF TRANSPORTATION

TEMPORARY TRAFFIC SIGNAL INSTALLATION AND REMOVAL PLAN		F.A.P. RTE. 2578	SECTION 532B	COUNTY DuPage	TOTAL SHEETS 781	SHEET NO. 496
ILLINOIS ROUTE 53 (ROHLWING RD.) AT ARDMORE AVE.		STAGE 2 AND STAGE 3 (SHEET 3 OF 4).		CONTRACT NO. 60477		
SCALE:	SHEET NO. OF SHEETS	STA. TO STA.	FED. DIST. NO. - ILLINOIS FED. AID PROJECT			