

W. THORNDALE AVE.




ILL. RTE. 53

(ROHLWING RD.)

MATCH LINE 235+50

MATCH LINE 235+50

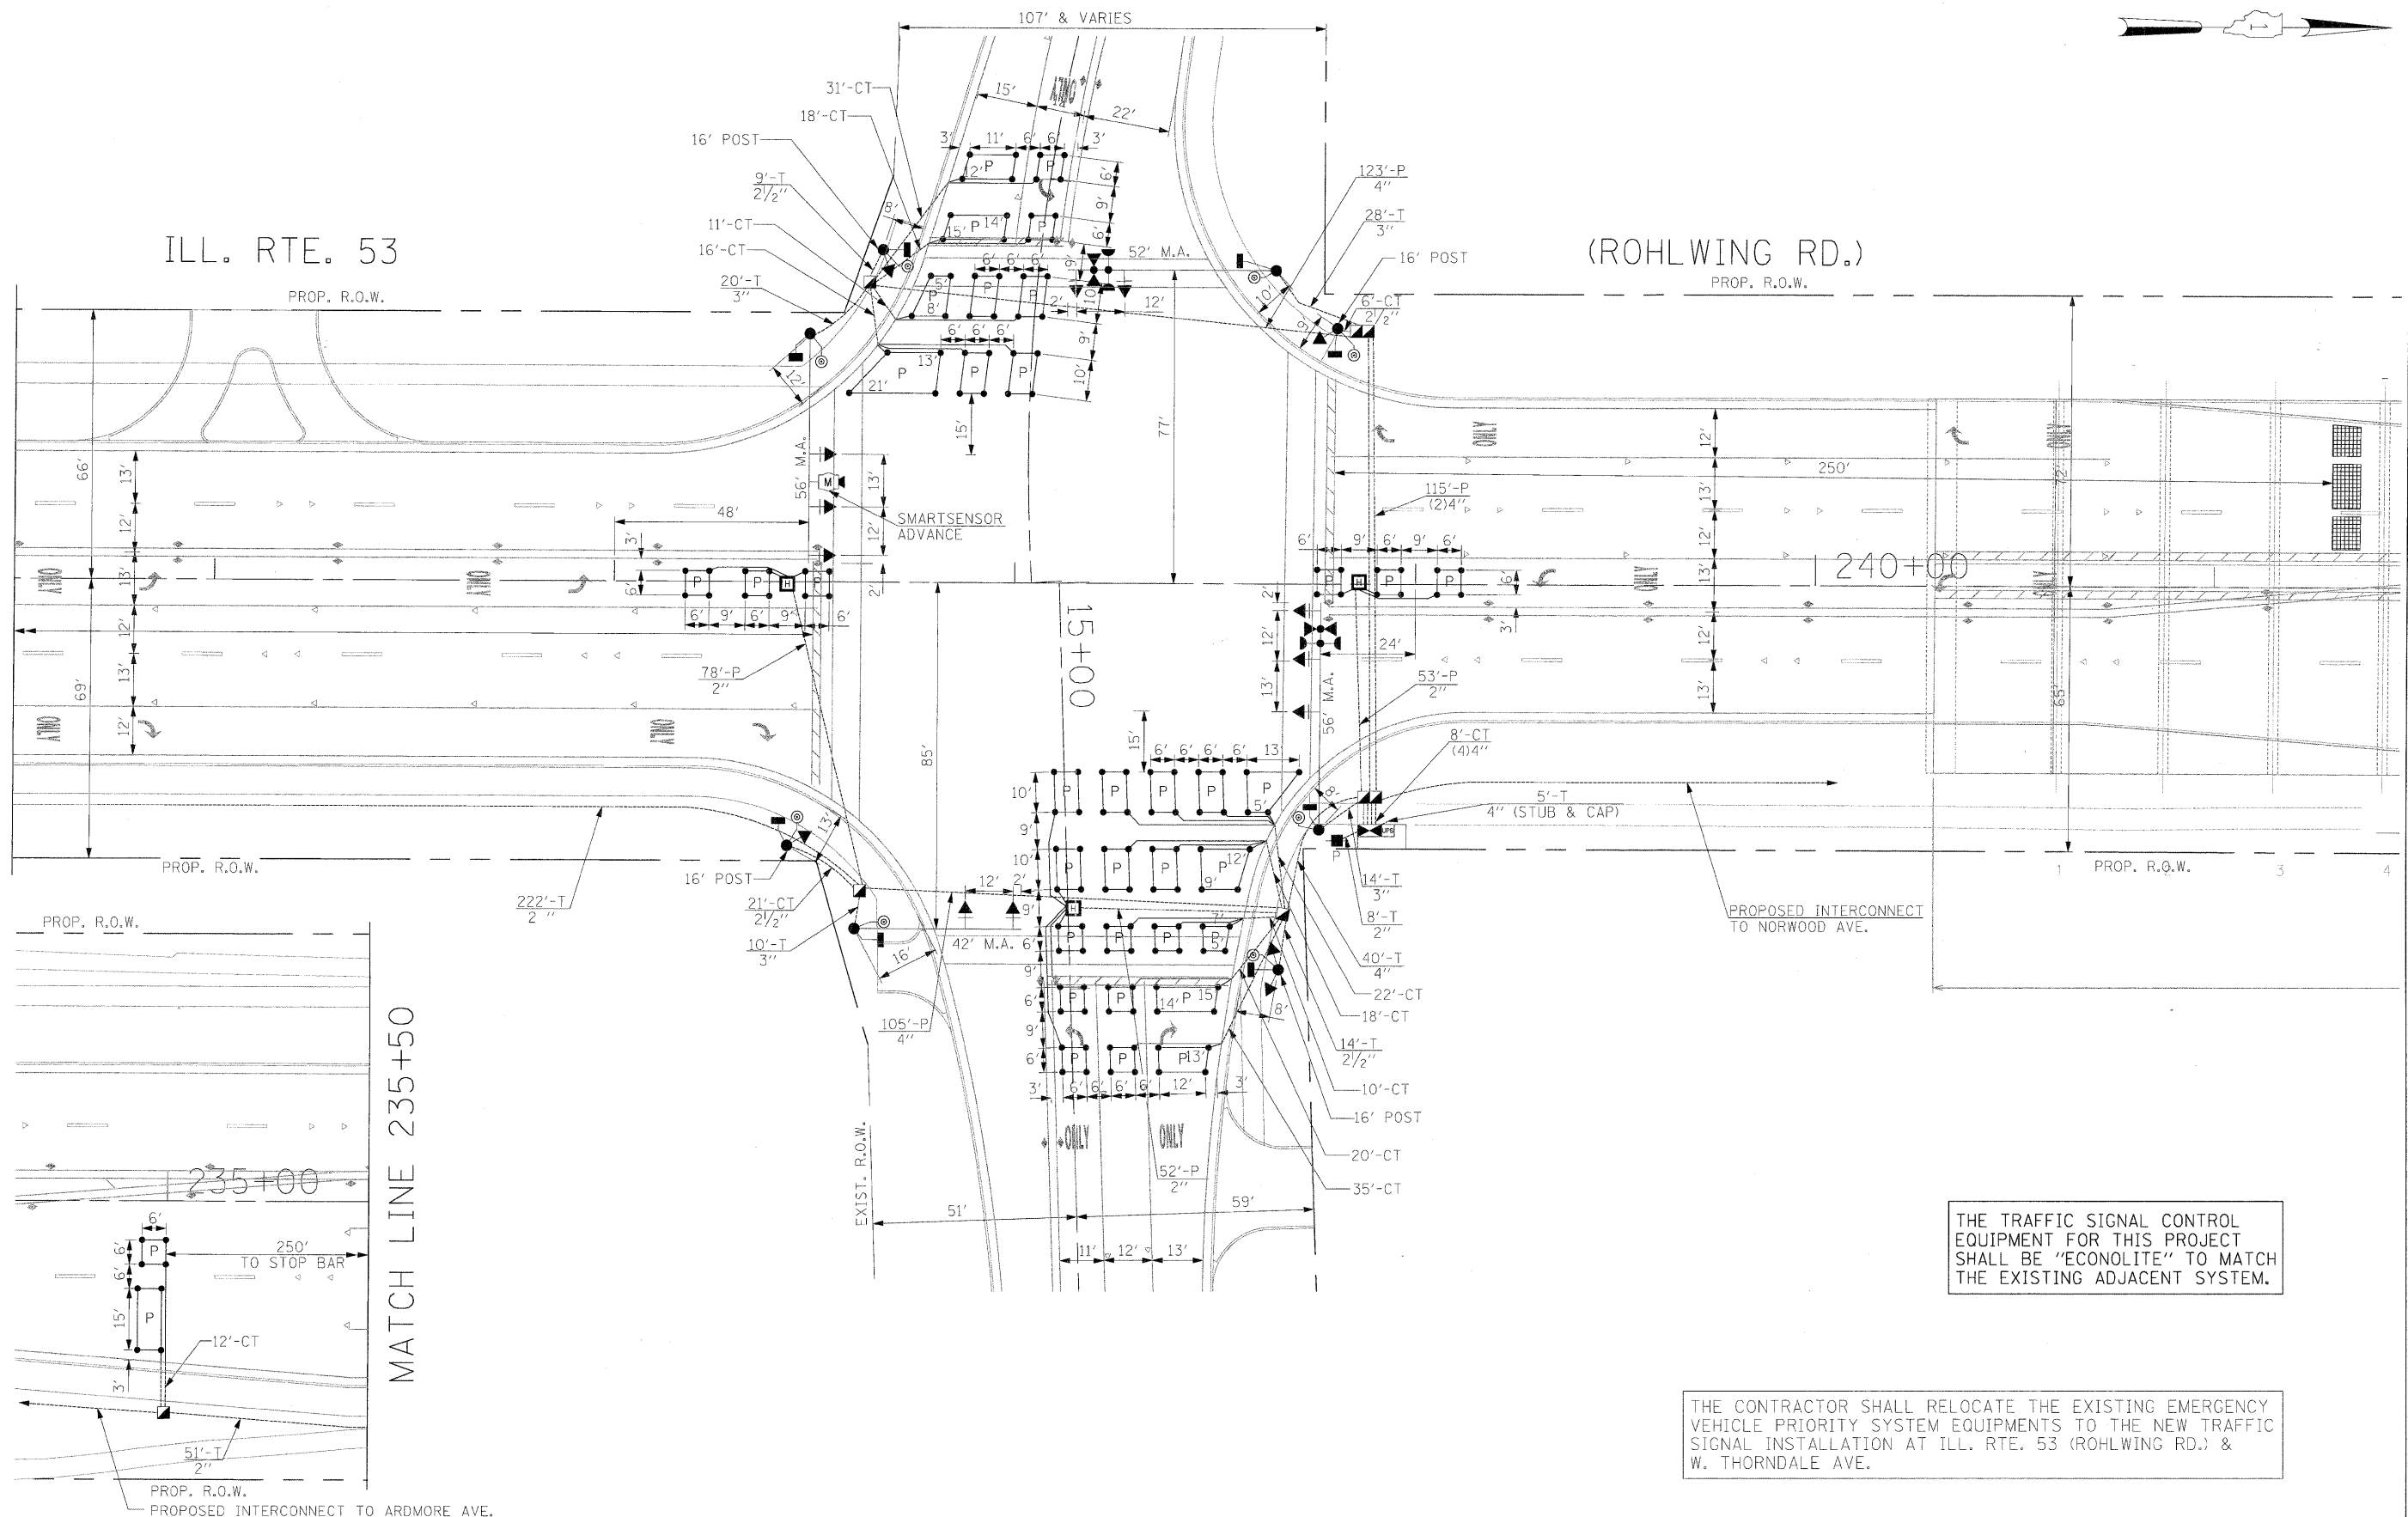

THE TRAFFIC SIGNAL CONTROL EQUIPMENT FOR THIS PROJECT SHALL BE "ECONOLITE" TO MATCH THE EXISTING ADJACENT SYSTEM.

THE CONTRACTOR SHALL RELOCATE THE EXISTING EMERGENCY VEHICLE PRIORITY SYSTEM EQUIPMENTS TO THE NEW TRAFFIC SIGNAL INSTALLATION AT ILL. RTE. 53 (ROHLWING RD.) & W. THORNDALE AVE.

FILE NAME = \$FILEL\$	USER NAME = \$USER\$	DESIGNED - PKG	REVISED -	STATE OF ILLINOIS DEPARTMENT OF TRANSPORTATION	PROPOSED TRAFFIC SIGNAL INSTALLATION PLAN ILLINOIS ROUTE 53 (ROHLWING RD.) AT W. THORNDALE AVE.			F.A.P. RTE. 2578	SECTION 532B	COUNTY DuPage	TOTAL SHEETS 781	SHEET NO. 504
	PLOT SCALE = \$SCALE\$	DRAWN - MAA, EA	REVISED -		SCALE: 1"=20'	SHEET NO. OF	SHEETS STA.	FED. ROAD DIST. NO. - ILLINOIS FED. AID PROJECT		CONTRACT NO. 60477		
	PLOT DATE = \$DATE\$	CHECKED - PKG, EA	REVISED -									
		DATE - 5/10/2010	REVISED -									