


- NOTE 1: THE VIDEO DETECTION ZONES SHOWN ON THE PLANS ARE FOR CONSTRUCTION STAGE 1 SUBSTAGE 1 AND SHALL BE REDEFINED FOR EACH CONSTRUCTION STAGE AS A PART OF "TEMPORARY TRAFFIC SIGNAL INSTALLATION" WORK.
- NOTE 2: THE SIGNAL HEAD PLACEMENT FOR NORWOOD AVENUE FOR CONSTRUCTION STAGES S2 AND S3 SHALL BE DETERMINED IN FIELD BY THE CONTRACTOR DEPENDING ON THE CONSTRUCTION STAGING USED BY THE CONTRACTOR FOR NORWOOD AVENUE.

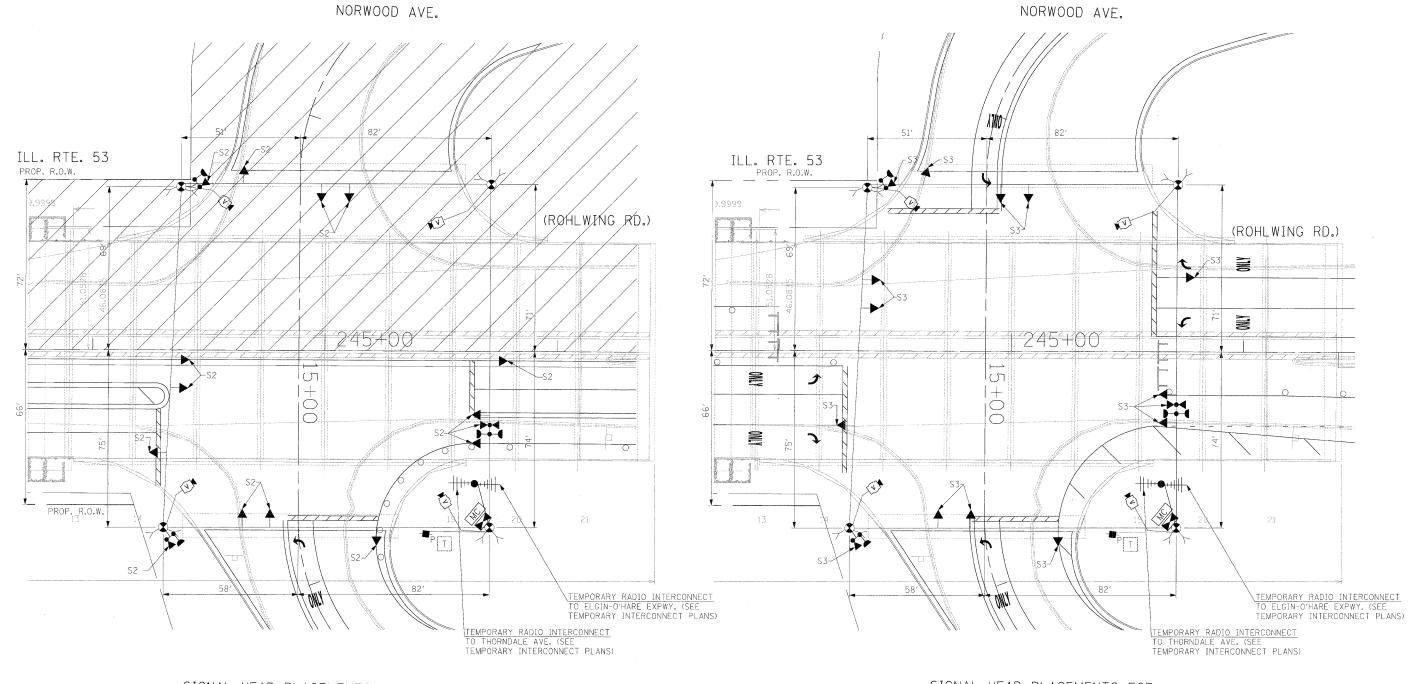

SIGNAL HEAD PLACEMENTS FOR STAGE S2

THE TRAFFIC SIGNAL CONTROL EQUIPMENT FOR THIS PROJECT SHALL BE "ECONOLITE" TO MATCH THE EXISTING ADJACENT SYSTEM.

SIGNAL HEAD PLACEMENTS FOR STAGE S3

FILE NAME =	USER NAME = \$USER\$	DESIGNED -	PKG	REVISED -					
sFILEL\$		DRAWN -	MAA, EA	REVISED -					
	PLOT SCALE = \$SCALE\$	CHECKED -	PKG, EA	REVISED -					
	PLOT DATE = \$DATE\$	DATE -	5/10/2010	REVISED					

STATE OF ILLINOIS
DEPARTMENT OF TRANSPORTATION

TEMPORA	ARY TRAFFIC	SIGNA	L INSTALL	ATION	AND REMO	OVAL PLAN	
ILLIF	NOIS ROUTE			•		AVE.	
	STAGE 2	AND	STAGE 3 (SHEET	3 OF 4).		
SCALE: 1"=20"	SHEET NO.	OF	SHEETS	STA.		TO STA.	

	F.A.P.	F.A.P. SECTION						T	COUNTY	TOTAL	SHEET
	2578	2578 532B							DuPage	781	508
_							1	CONTRACT	NO. 6	50477	
	FED. I	ROAD	DIST.	NO.	_	ILLINOIS	FED.	AID	PROJECT		