


SIGNAL HEAD PLACEMENTS FOR STAGES: S2-1, S2-2, AND S2-3.

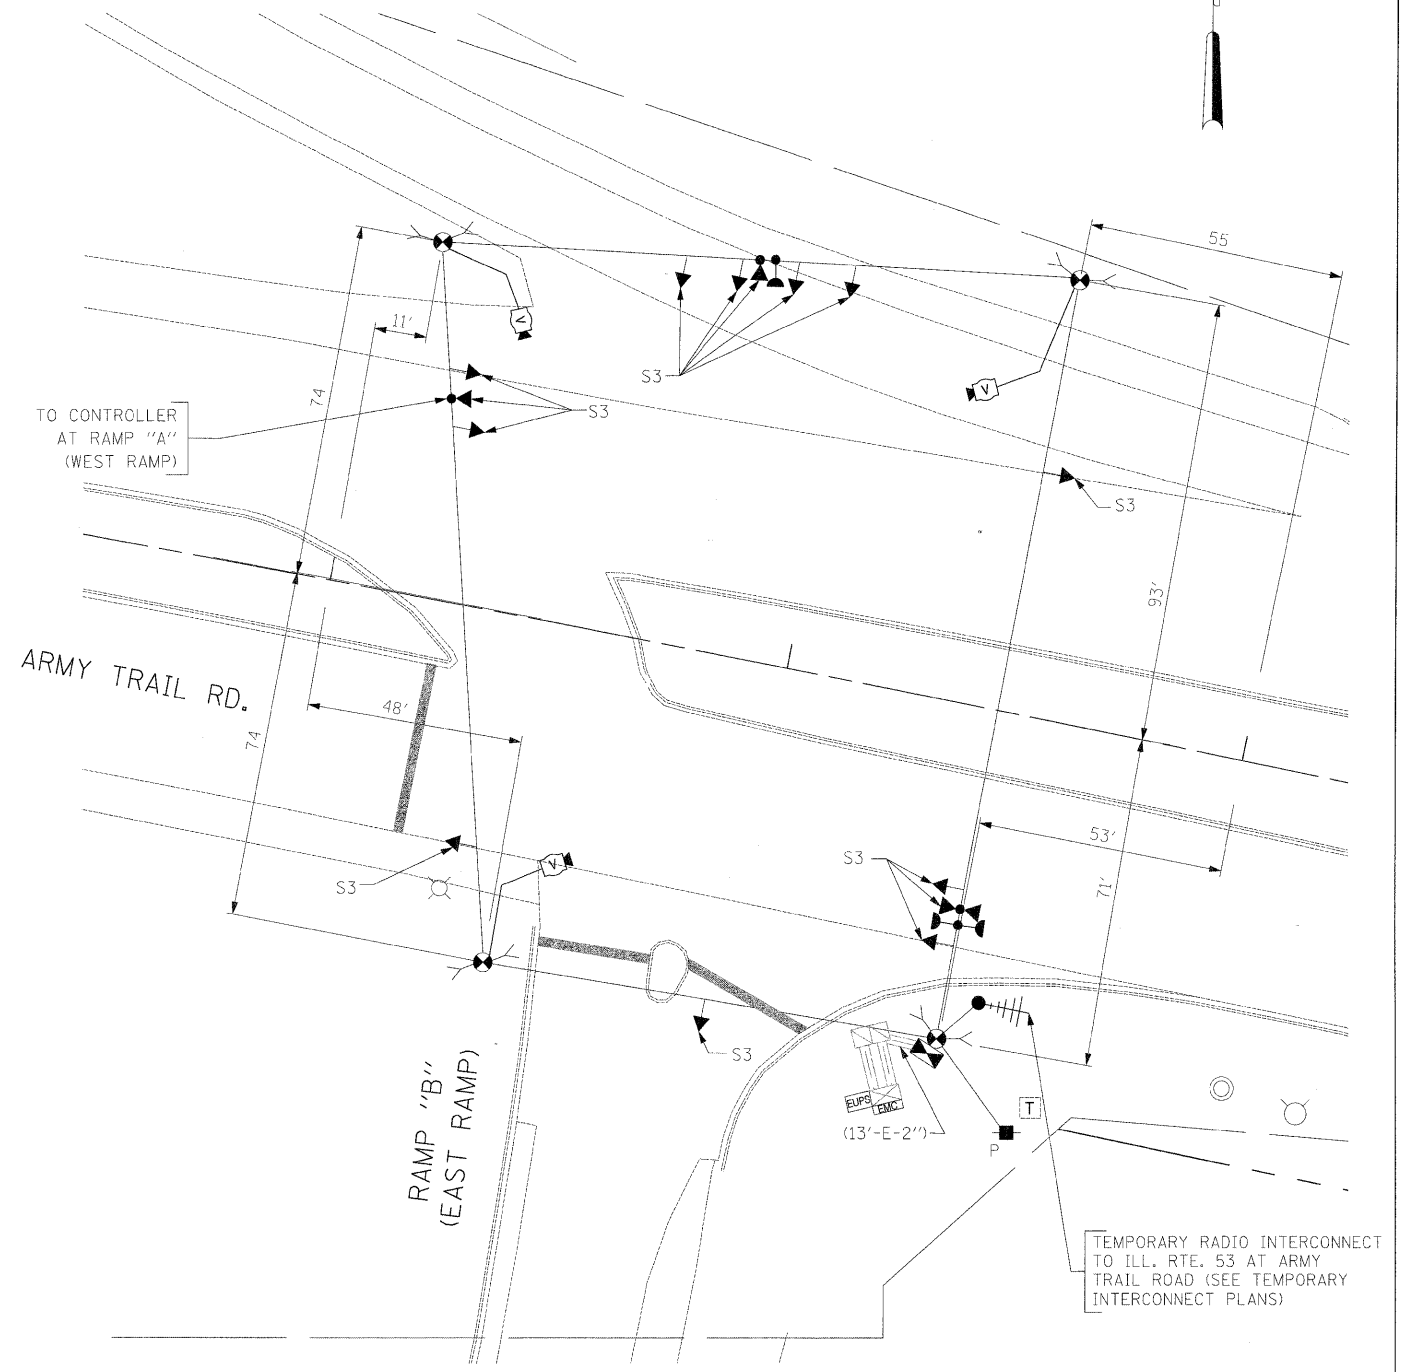

SIGNAL HEAD PLACEMENTS FOR STAGE 3.

THE TRAFFIC SIGNAL CONTROL EQUIPMENT FOR THIS PROJECT SHALL BE "ECONOLITE" TO MATCH THE EXISTING ADJACENT SYSTEM.

FILE NAME =	USER NAME = \$USER\$	DESIGNED - PKG	REVISED -	STATE OF ILLINOIS DEPARTMENT OF TRANSPORTATION	TEMPORARY TRAFFIC SIGNAL INSTALLATION PLAN ARMY TRAIL RD. AT RAMP "B" (EAST RAMP) STAGE 2 AND STAGE 3 (SHEET 2 OF 3)			F.A.P. RTE.	SECTION	COUNTY	TOTAL SHEETS	SHEET NO.
\$FILEL\$		DRAWN - MAA, EA	REVISED -		2578	532B	DuPage	781	515			
	PLOT SCALE = \$SCALE\$	CHECKED - PKG, EA	REVISED -		CONTRACT NO. 60477							
	PLOT DATE = \$DATE\$	DATE - 5/10/2010	REVISED -		FED. ROAD DIST. NO. - ILLINOIS FED. AID PROJECT							
				SCALE: 1"=20'	SHEET NO.	OF	SHEETS	STA.	TO STA.			